


SAVED 10/26/2023 3:27:37 AM BY ROY THOMAS  
 PLOTTED 10/26/2023 9:53:15 AM BY ROY THOMAS  
 U:\WICHITA-CIVIL\2022\2008\03\MUNICIPALDRAWINGS\220008-003-LP101.DWG

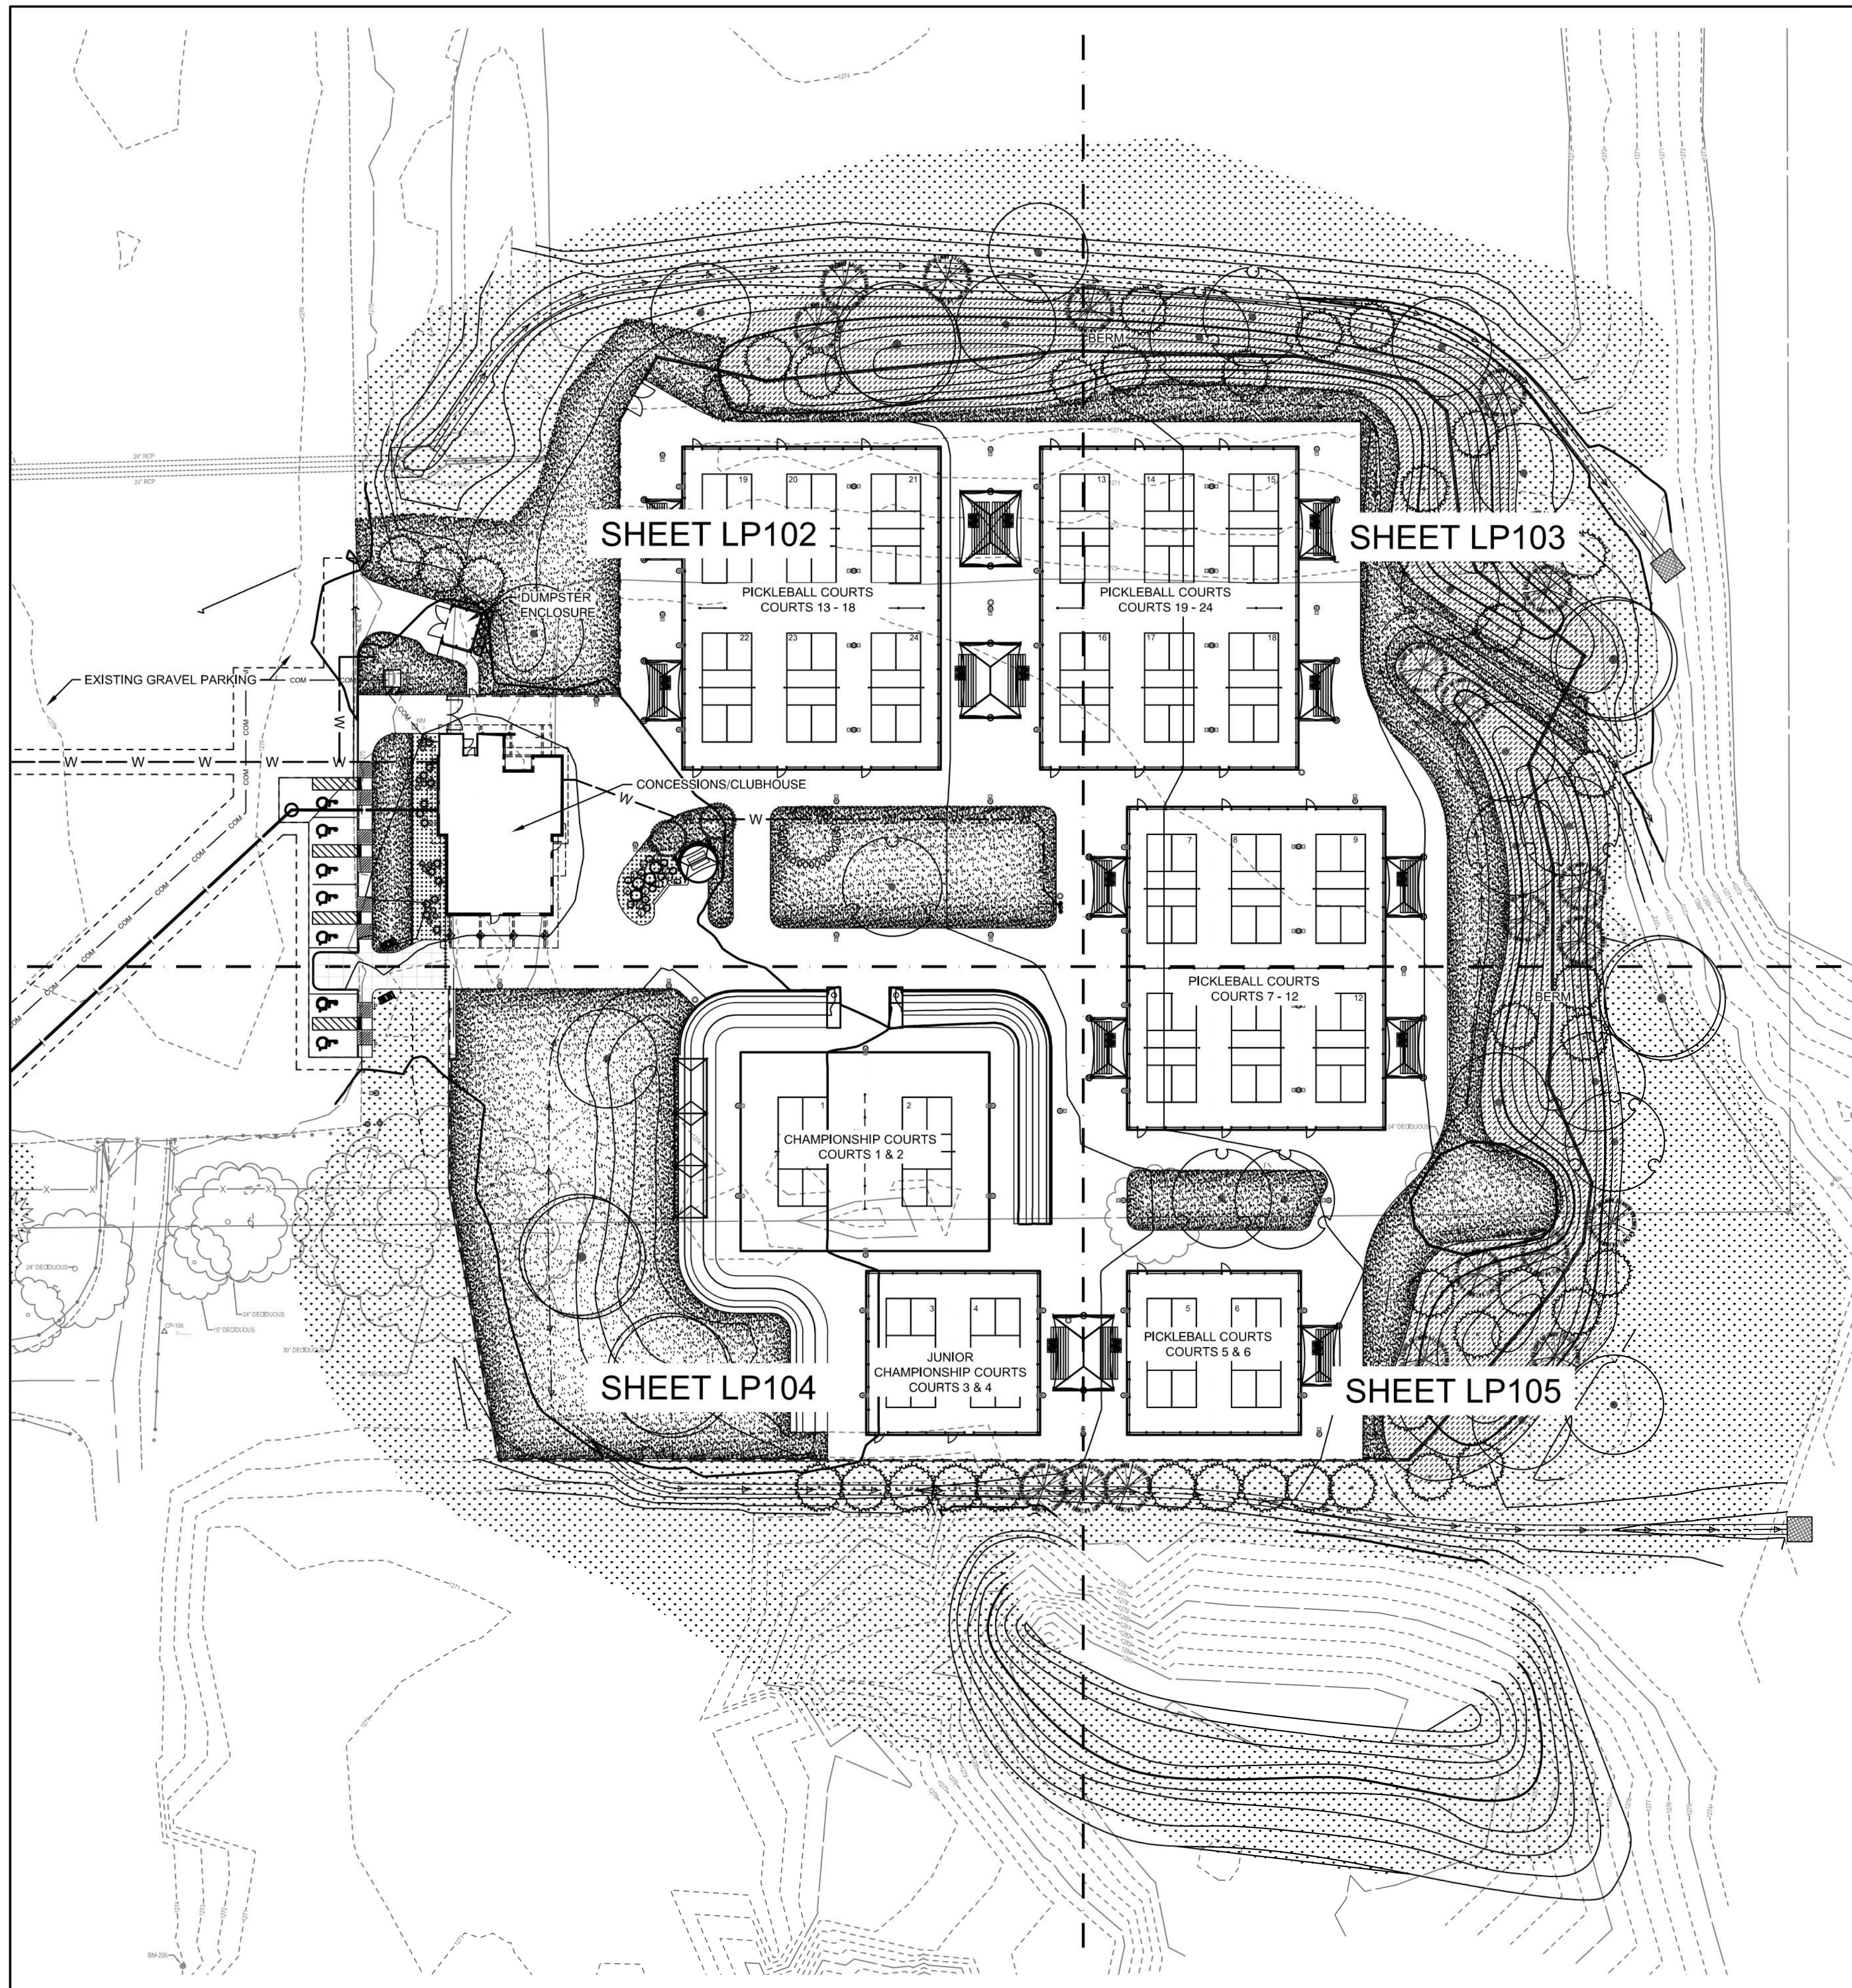

**LANDSCAPE ORDINANCE CALCULATIONS**

LANDSCAPED STREET REQUIREMENT:  
 700 TOTAL FEET OF STREET FRONTAGE x 20 (SQ. FT. FACTOR) = 14,000 FT  
 1 SHADE TREE REQUIRED EVERY 500 FT  
 14,000 / 500 = 28 SHADE TREES REQUIRED  
 TREES PROVIDED: 63 ORNAMENTAL / 2 = 31.5 + 16 SHADE TREES = 47.5 TOTAL

PARKING LOT REQUIREMENTS:  
 SITE EXEMPT: NO PARKING SPACES HAVE BEEN ADDED.

BUFFER REQUIREMENTS:  
 SITE EXEMPT: ENTIRE PARKING LOT IS >150 FEET BEYOND PROPERTY LINE ABUTTING STREET

**NOTE:**  
 SPRIG ALL DISTURBED AREAS WITH BERMUDA - SEE PLANT SCHEDULE

**PLANTING SCHEDULE**  
 SEE SHEET LP502 FOR PLANTING SCHEDULE



**SOUTH LAKES  
 SPORTS PARK**  
 WICHITA, KS

Issue:		
100% PLANS		10/18/23
BID SETS		10/25/23

JOB NO.	220008-003
DATE	18 OCTOBER 2023
PM	NLS
DESIGNED BY	NLS
DRAWN BY	RFT
CHECKED BY	MEB

OVERALL PLANTING PLAN

LP101

**OVERALL PLANTING PLAN**

