


SAVED 10/26/2023 3:27:37 AM BY ROY THOMAS
 PLOTTED 10/26/2023 9:53:26 AM BY ROY THOMAS
 U:\WICHITA-CIVIL\2022\220008\03\MUNICIPALDRAWINGS\220008-003-LP101.DWG

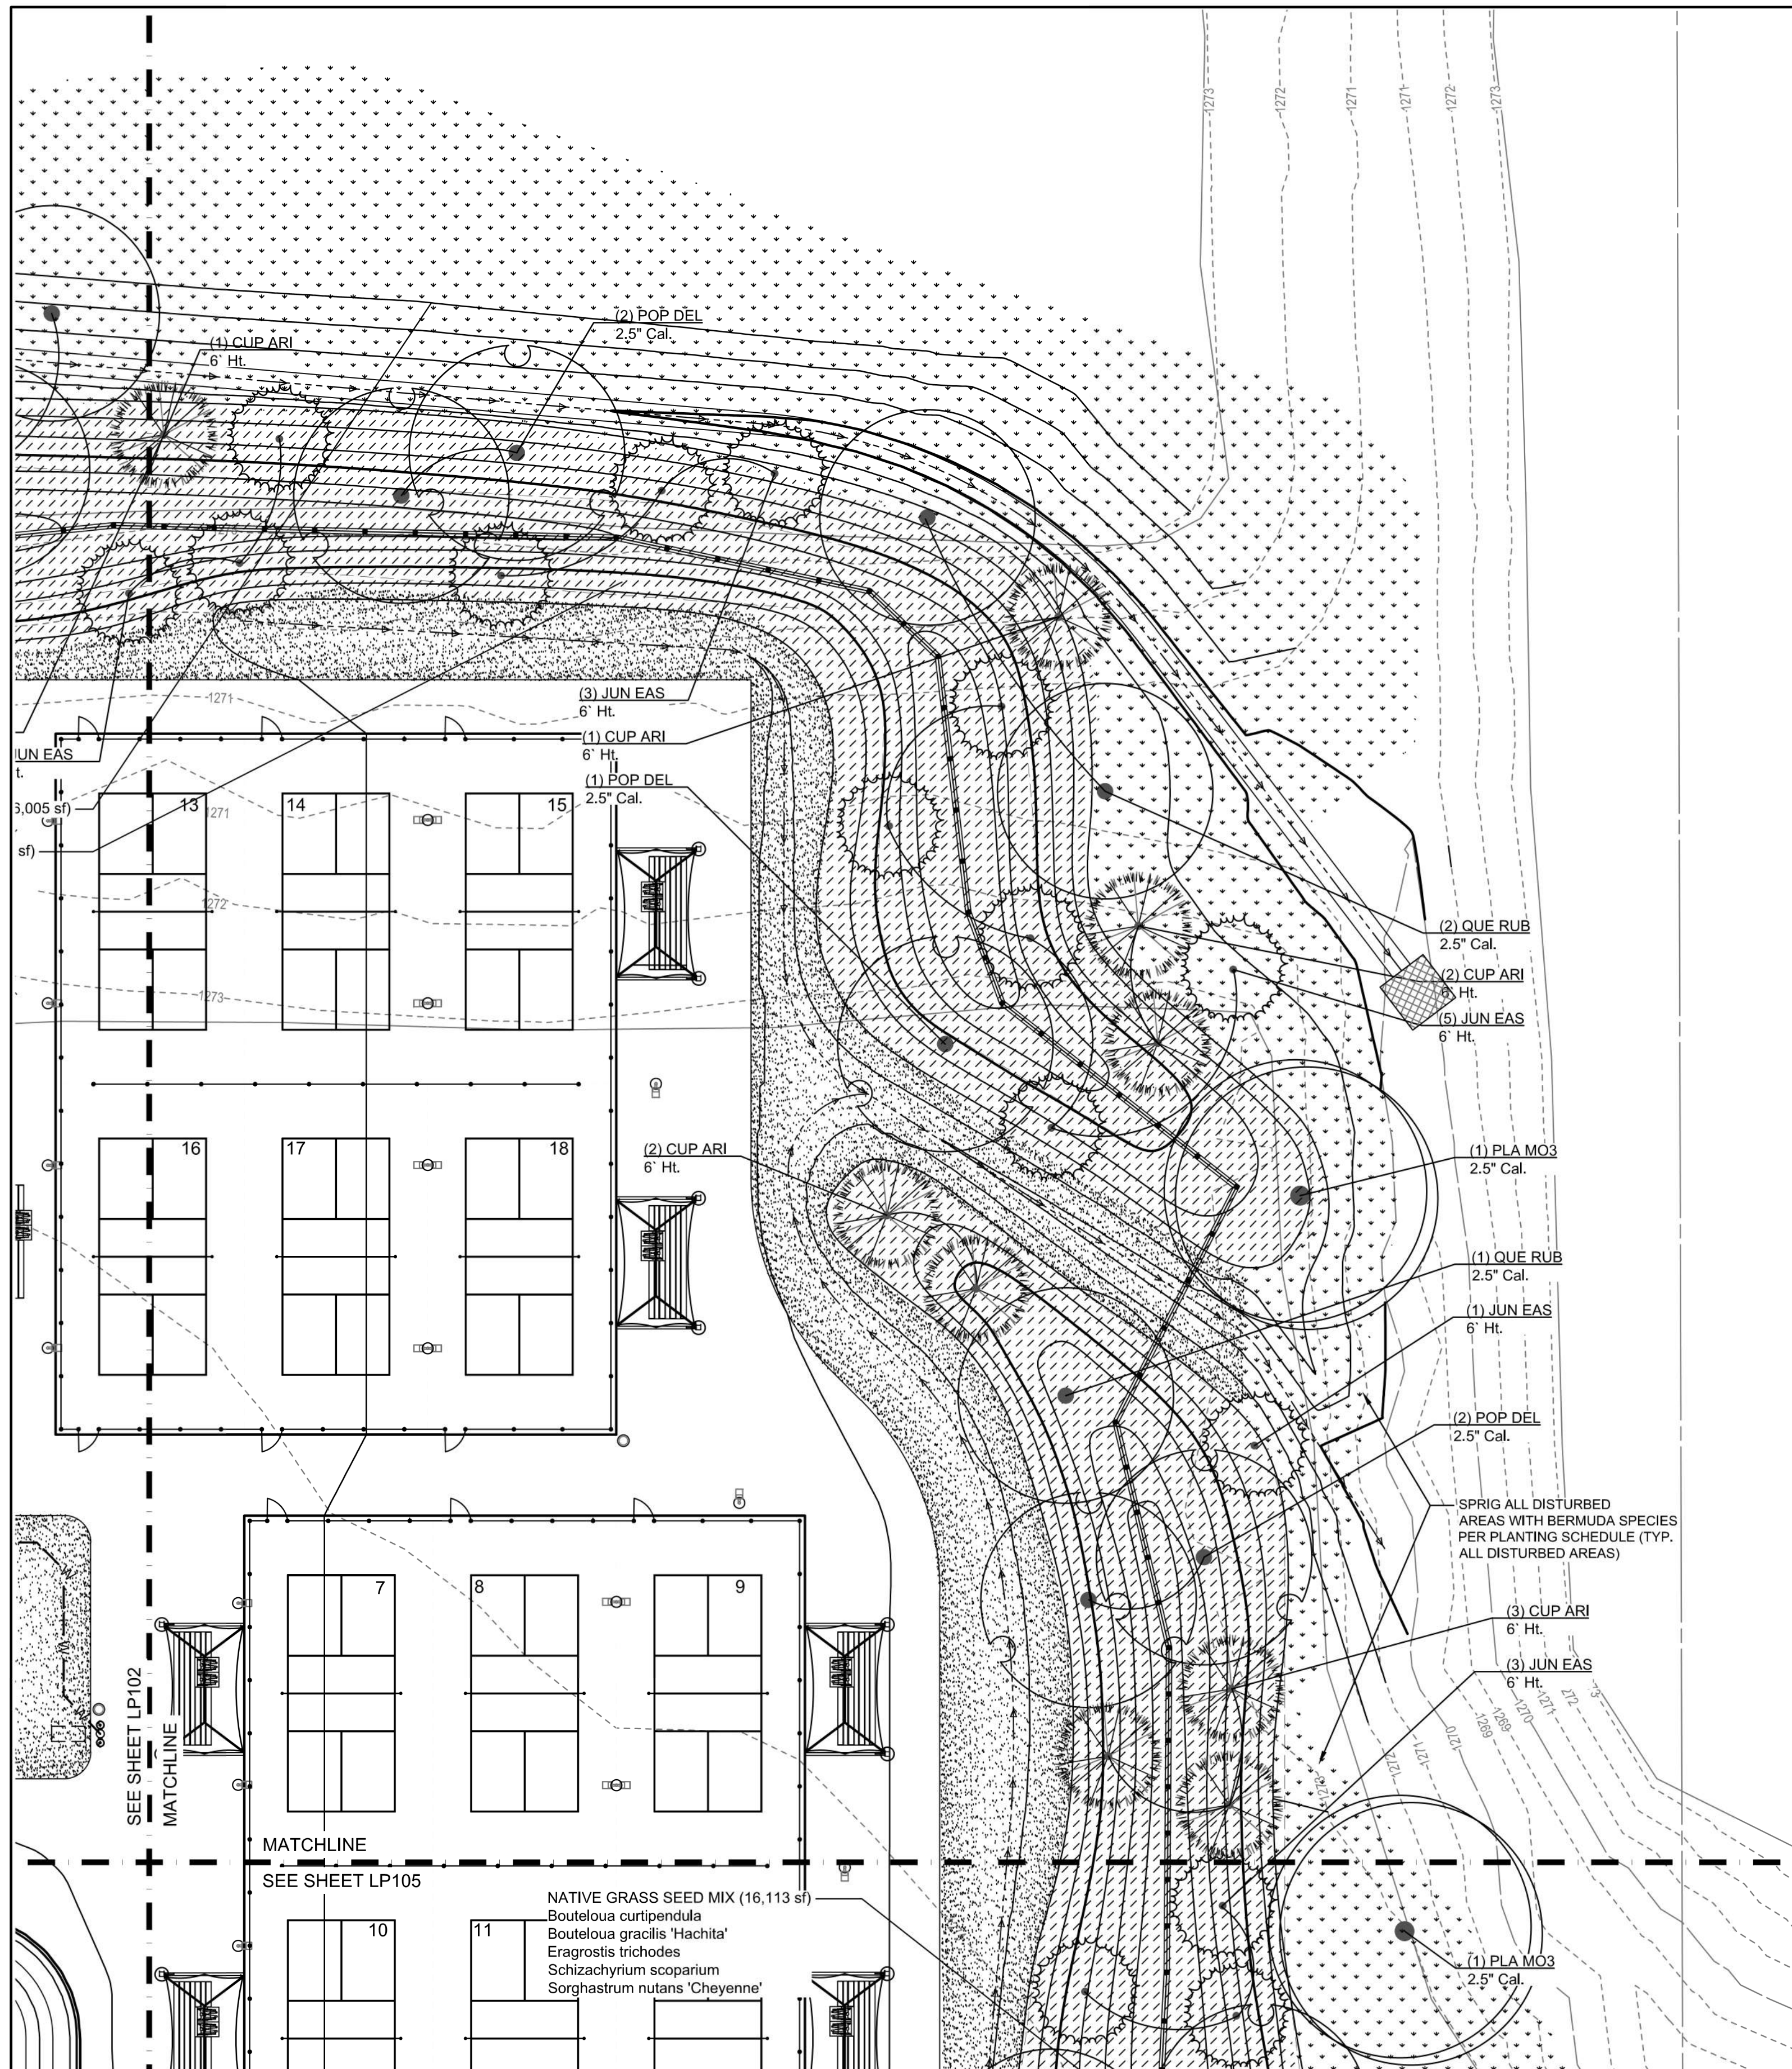

PLANTING SCHEDULE
 SEE SHEET LP502 FOR PLANTING SCHEDULE




**SOUTH LAKES
 SPORTS PARK
 WICHITA, KS**

Issue:		
100% PLANS		10/18/23
BID SETS		10/25/23

JOB NO.	220008-003
DATE	18 OCTOBER 2023
PM	NLS
DESIGNED BY	NLS
DRAWN BY	RFT
CHECKED BY	MEB

PLANTING PLAN

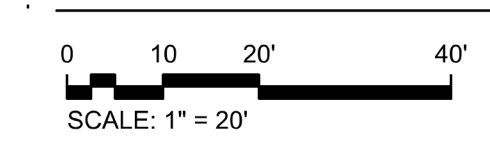

PLANTING PLAN

LP103