




SAVED 10/26/2023 3:27:37 AM BY ROY THOMAS  
 PLOTTED 10/26/2023 9:53:36 AM BY ROY THOMAS  
 U:\WICHITA-CIVIL\2022\220008\03\MUNICIPALDRAWINGS\220008-003-LP101.DWG

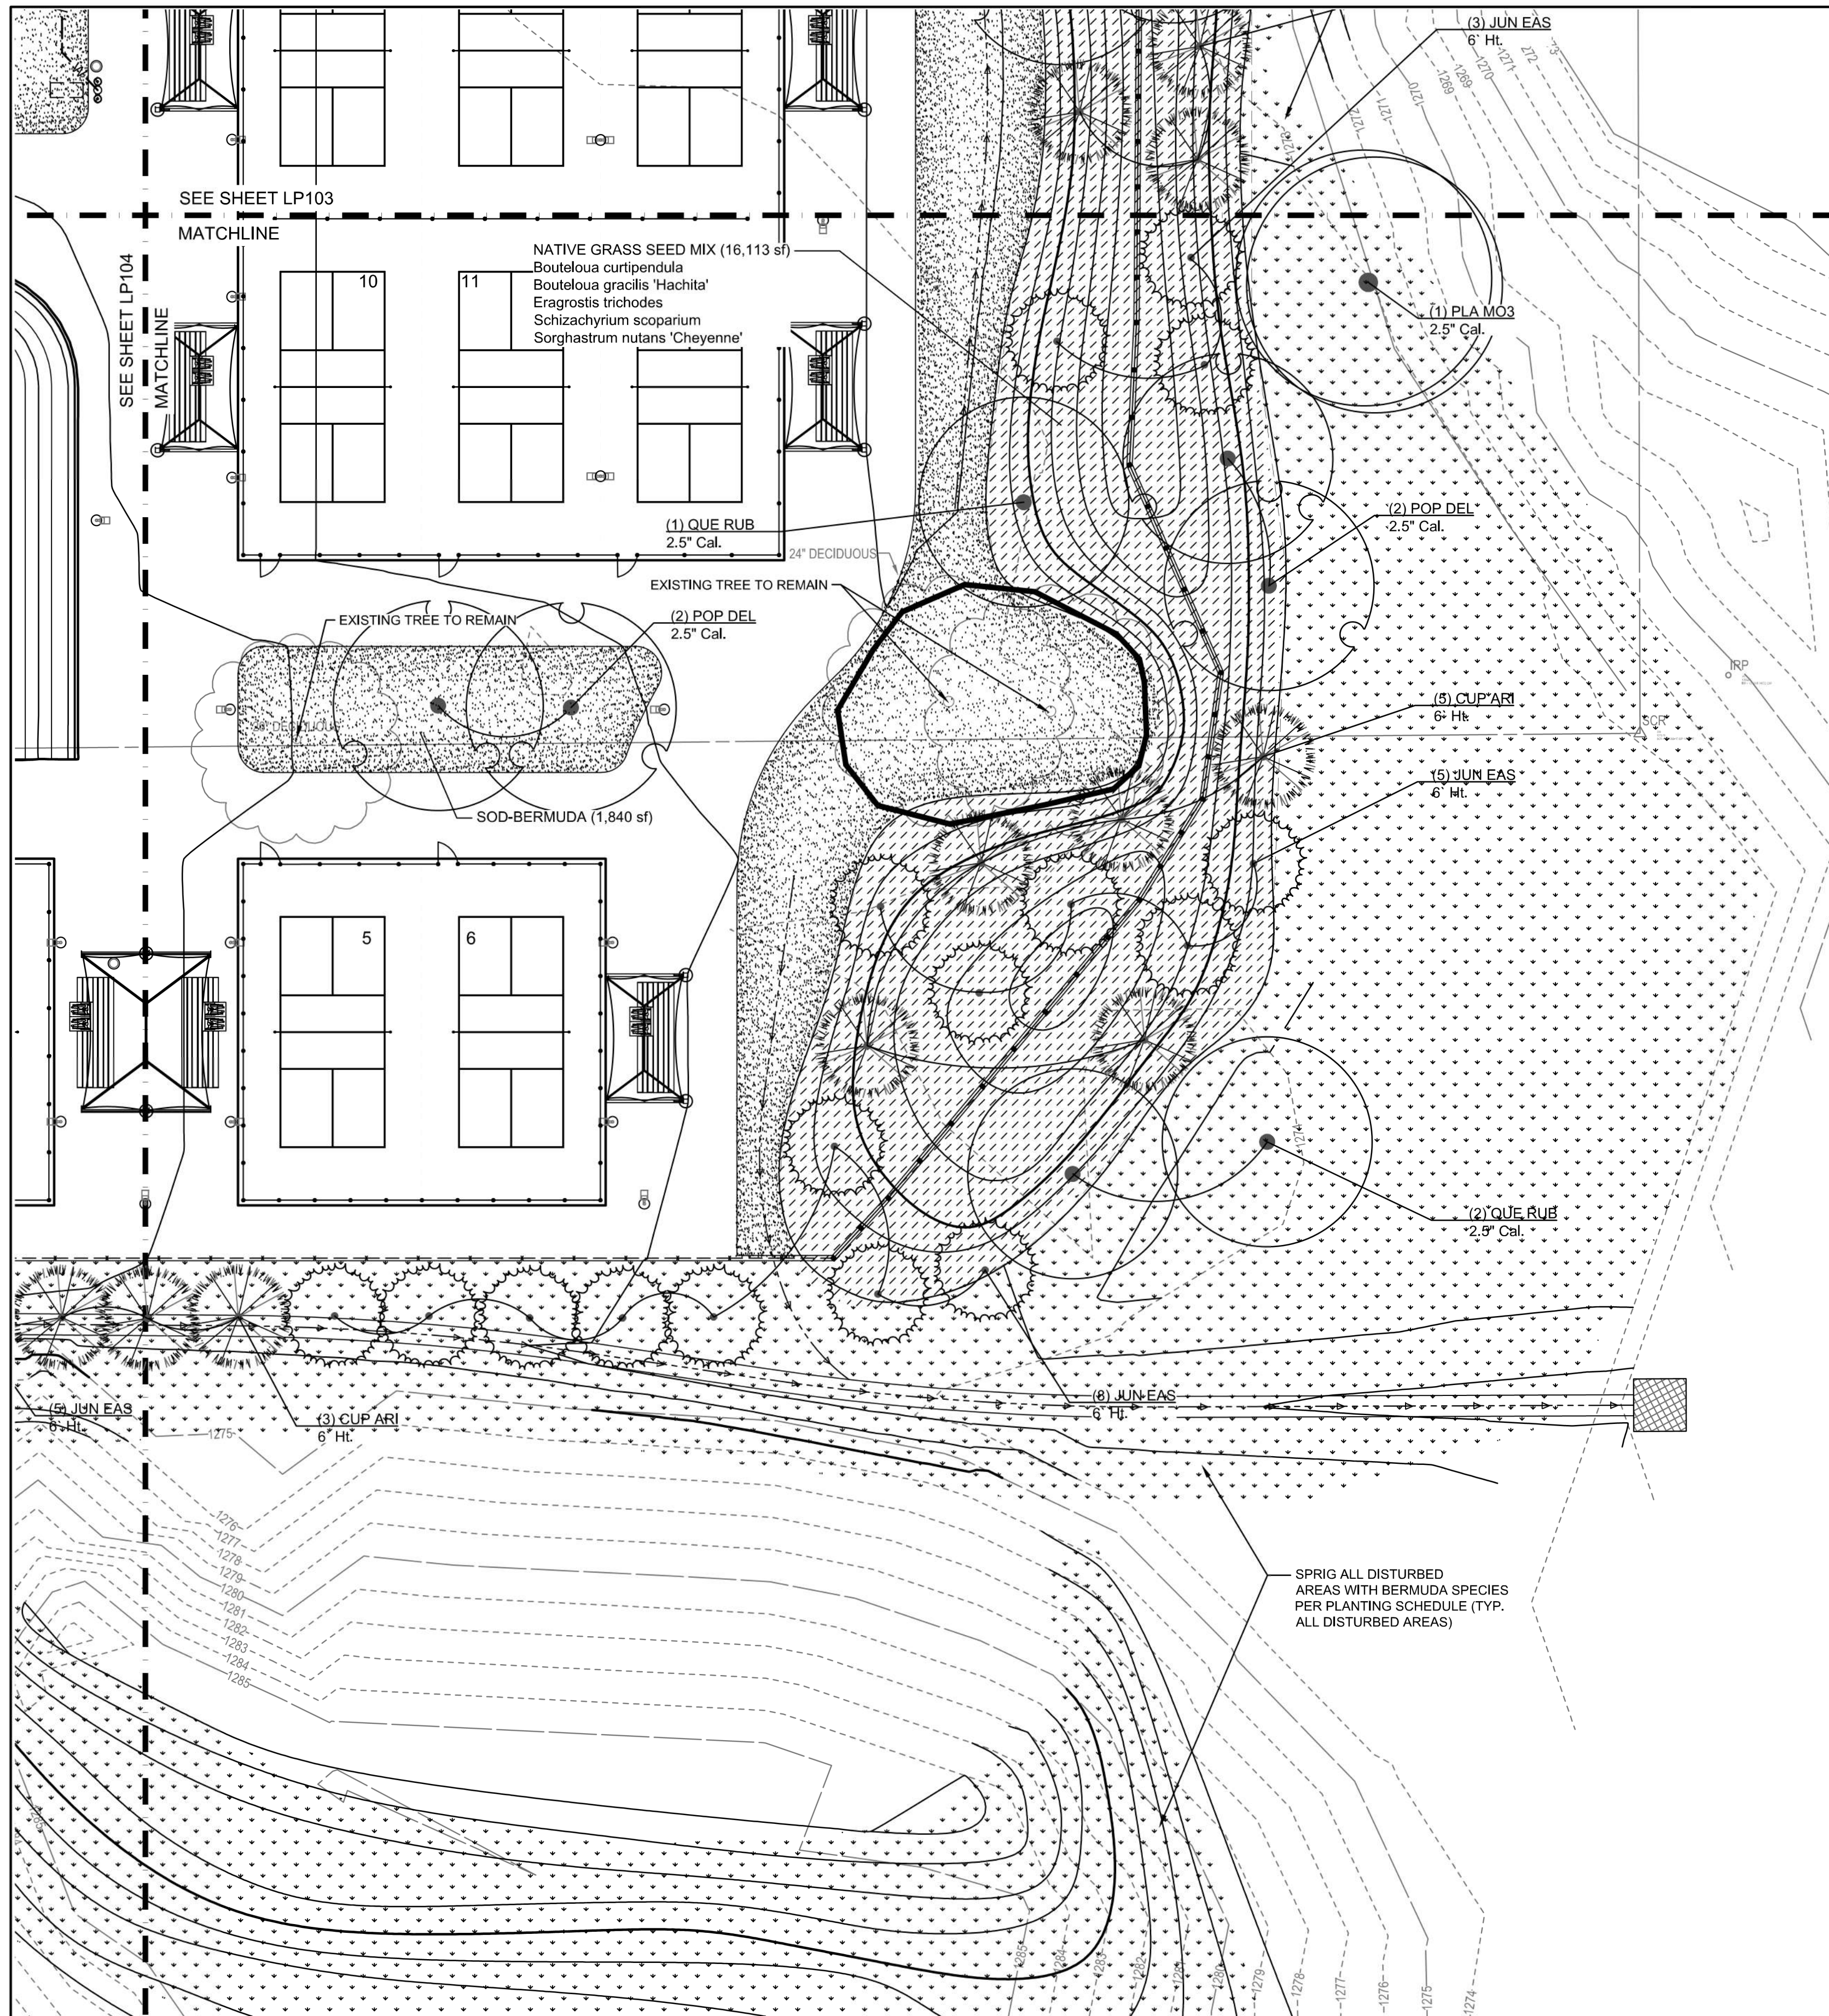

**PLANTING SCHEDULE**  
 SEE SHEET LP502 FOR PLANTING SCHEDULE

SPRIG ALL DISTURBED  
 AREAS WITH BERMUDA SPECIES  
 PER PLANTING SCHEDULE (TYP.  
 ALL DISTURBED AREAS)

**PLANTING PLAN**

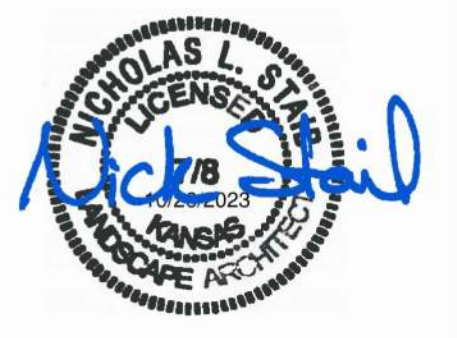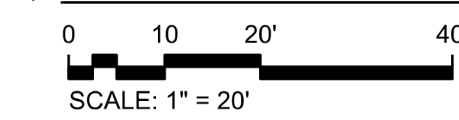

**SOUTH LAKES  
 SPORTS PARK  
 WICHITA, KS**

Issue:		
100% PLANS		10/18/23
BID SETS		10/25/23

JOB NO.	220008-003
DATE	18 OCTOBER 2023
PM	NLS
DESIGNED BY	NLS
DRAWN BY	RFT
CHECKED BY	MEB

PLANTING PLAN

LP105