

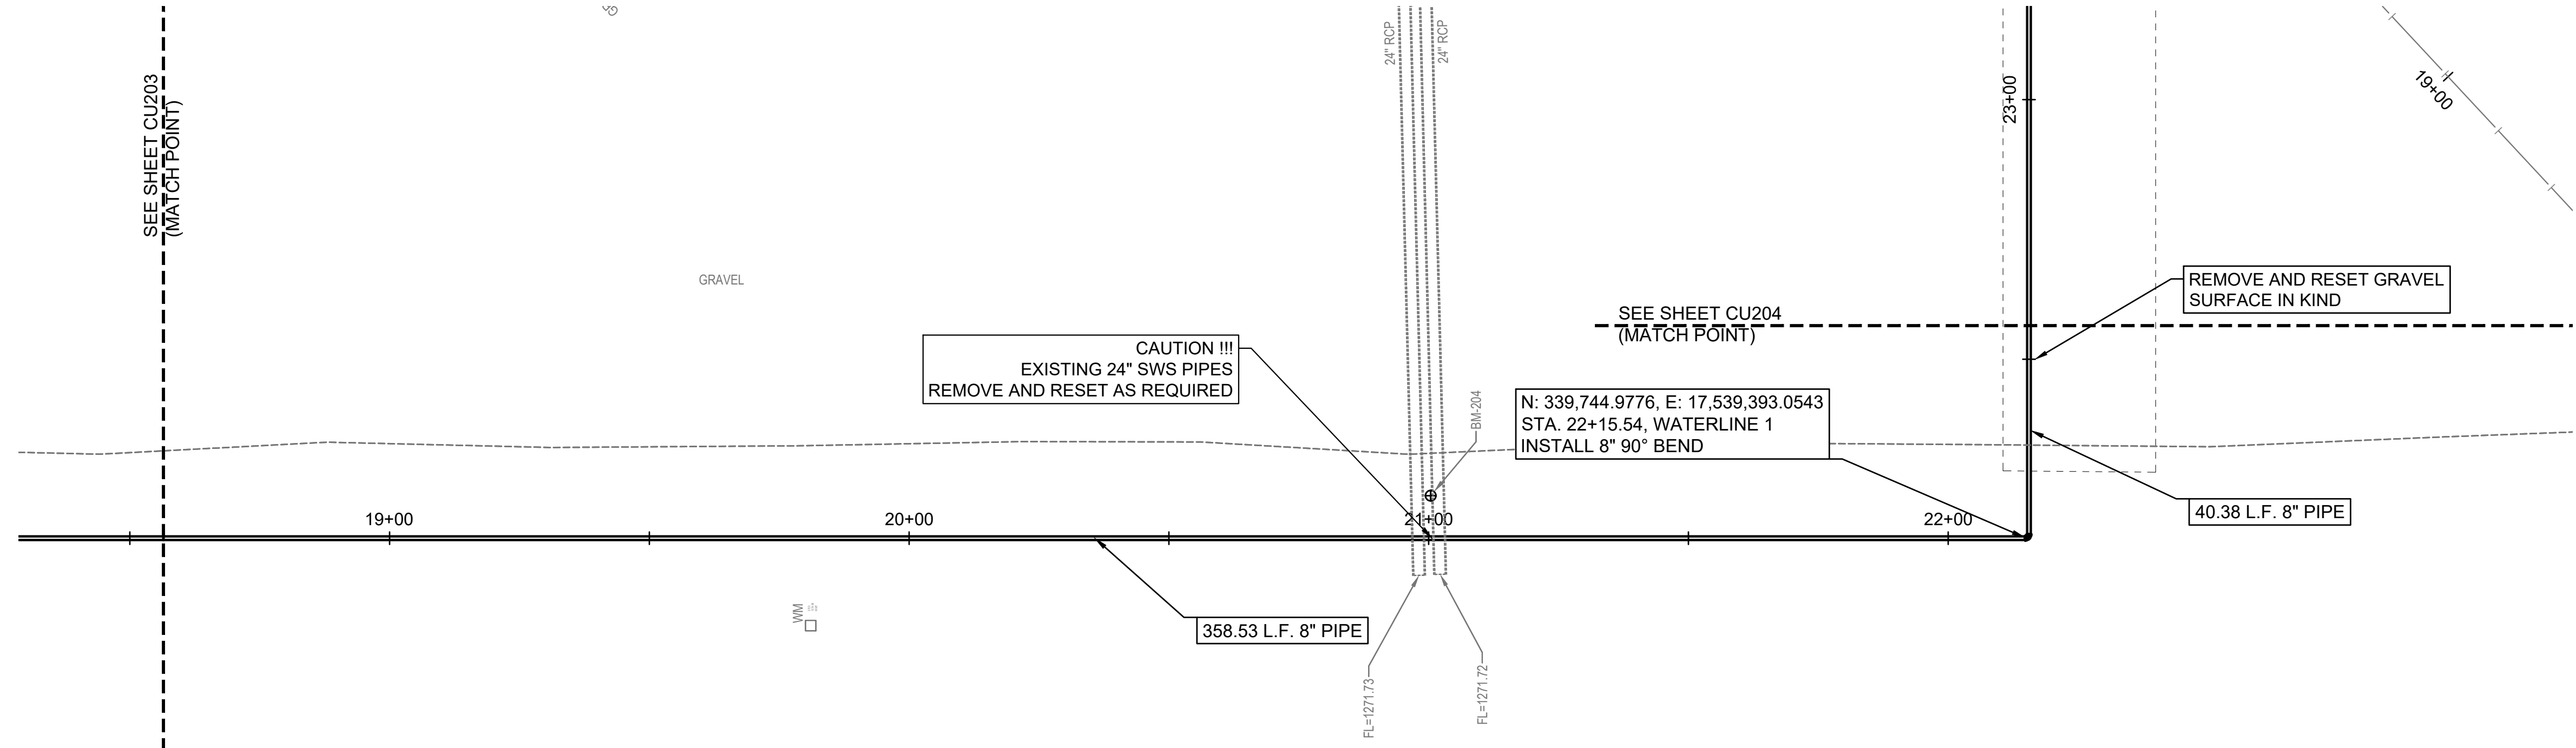
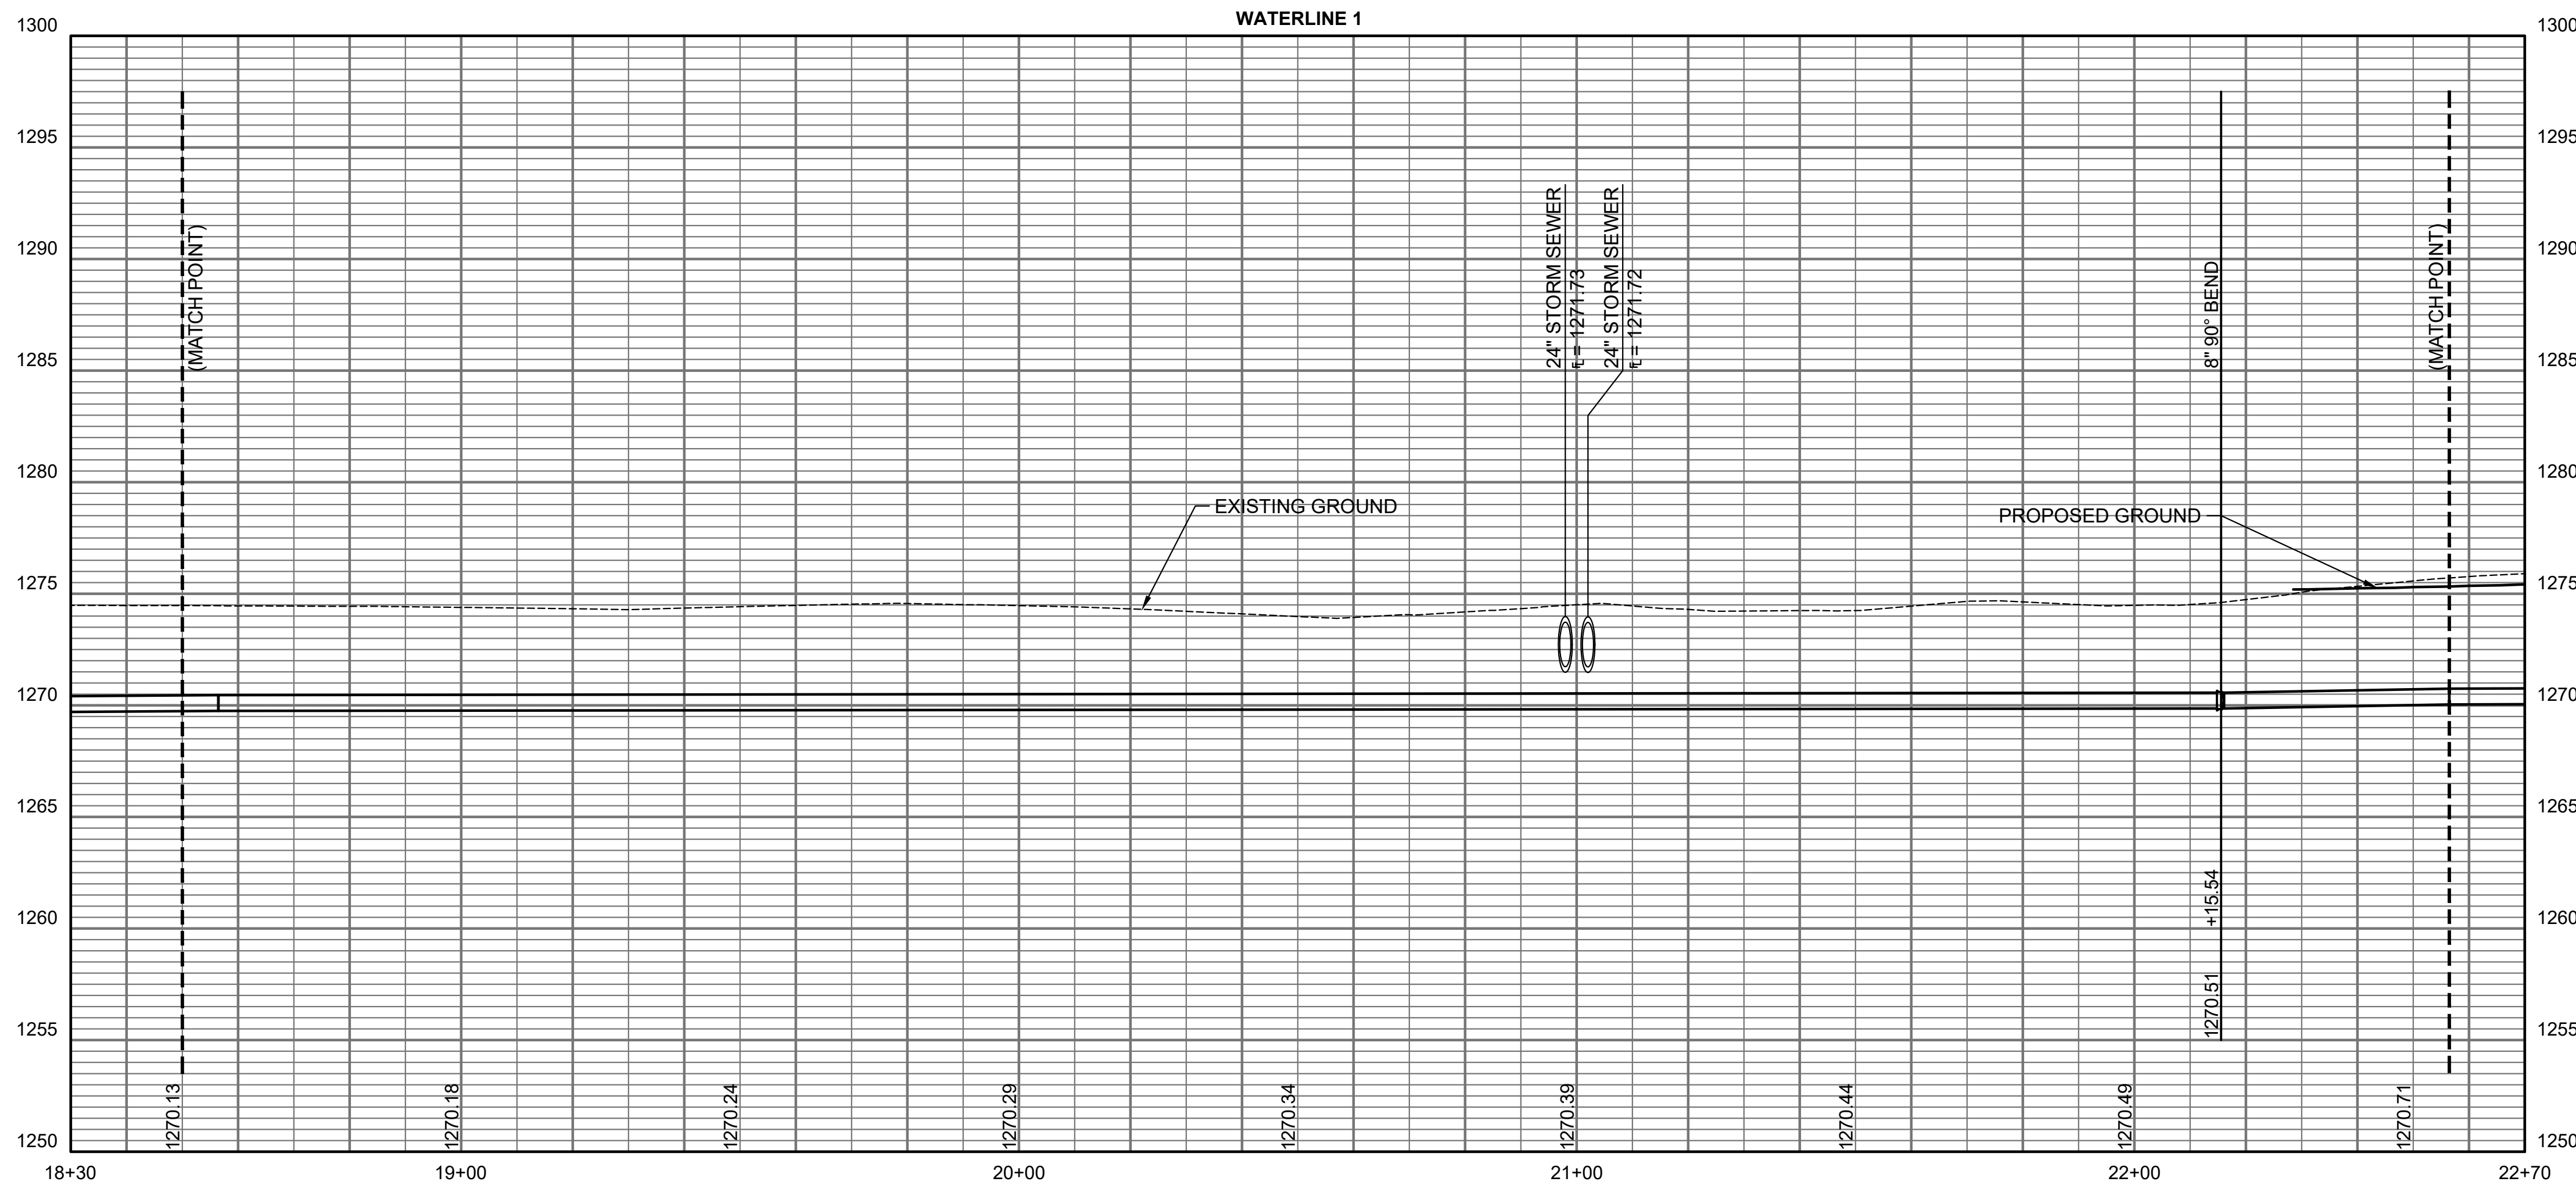


SAVED 10/25/2023 12:18:27 PM BY BENJAMIN BOCKOVER
 PLOTTED 10/25/2023 4:28:12 PM BY CHANCE SWANEY
 U:\WICHITA-CIVIL\2022\220008\03\MUNIDRAWINGS\220008-003-CU203.DWG

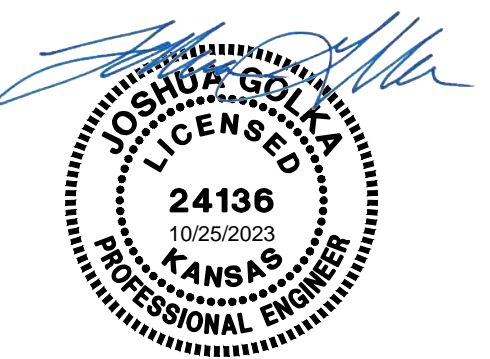

WATERLINE 1 PLAN & PROFILE

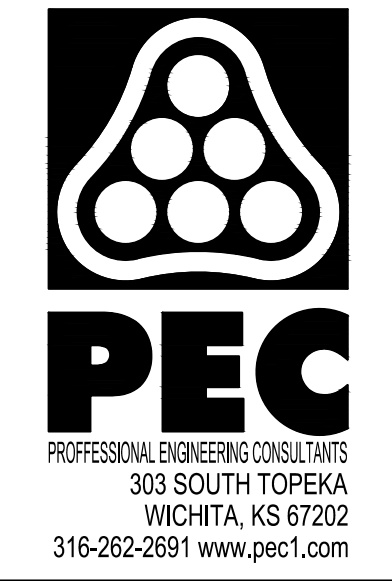

**SOUTH LAKES
 SPORTS PARK
 WICHITA, KS**

Issue:		
100% PLANS		10/18/23
BID SETS		10/25/23
JOB NO.	220008-003	
DATE	18 OCTOBER 2023	
PM	NLS	
DESIGNED BY	NLS	
DRAWN BY	RFT	
CHECKED BY	MEB	

WATERLINE 1 PLAN & PROFILE

CU203