
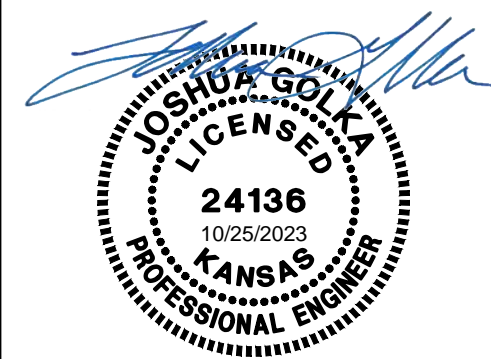


SAVED 10/25/2023 4:23:29 PM BY CHANCE SWANEY  
 PLOTTED 10/25/2023 4:29:40 PM BY CHANCE SWANEY  
 U:\WICHITA-CIVIL\2022\220008\03\MUNIDRAWINGS\220008-003-CU302.DWG

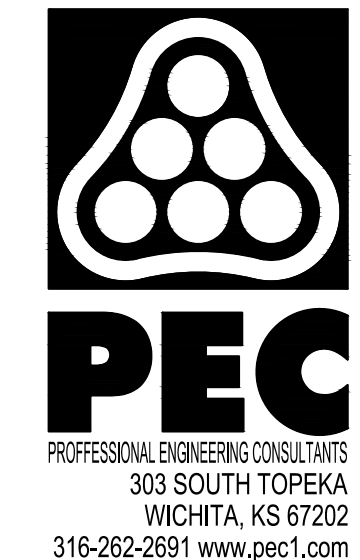


**SOUTH LAKES  
 SPORTS PARK  
 WICHITA, KS**


Issue:		
100% PLANS		10/18/23
BID SETS		10/25/23

JOB NO.	220008-003
DATE	18 OCTOBER 2023
PM	NLS
DESIGNED BY	NLS
DRAWN BY	RFT
CHECKED BY	MEB

SANITARY SEWER 1 PLAN & PROFILE  
 CU302

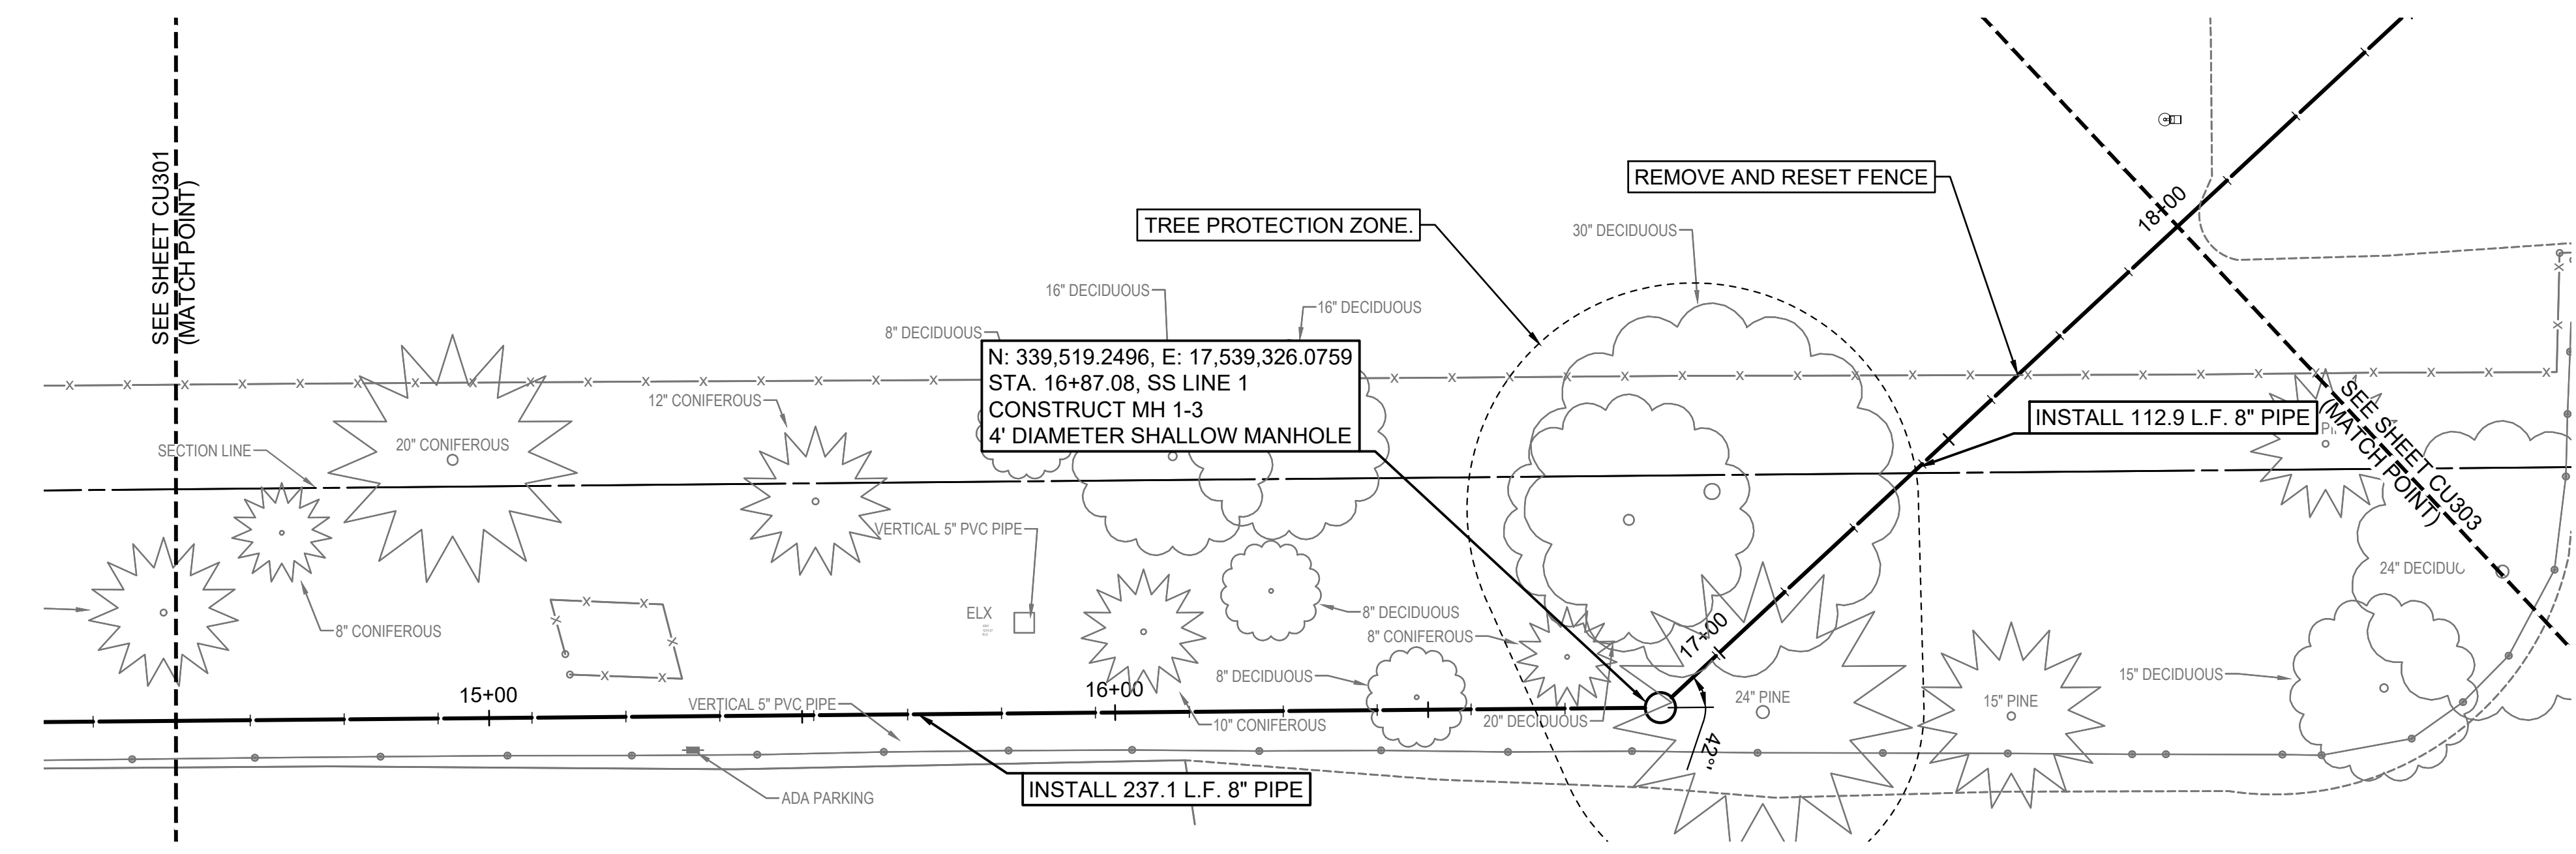

**NOTE:**  
 PROTECTIVE FILL SHALL BE ADDED TO OBTAIN 30" OF COVER OVER SANITARY SEWER PIPE. CONTRACTOR SHALL GRADE TO DRAIN ON NORTH AND SOUTH SIDE OF PROTECTIVE FILL.

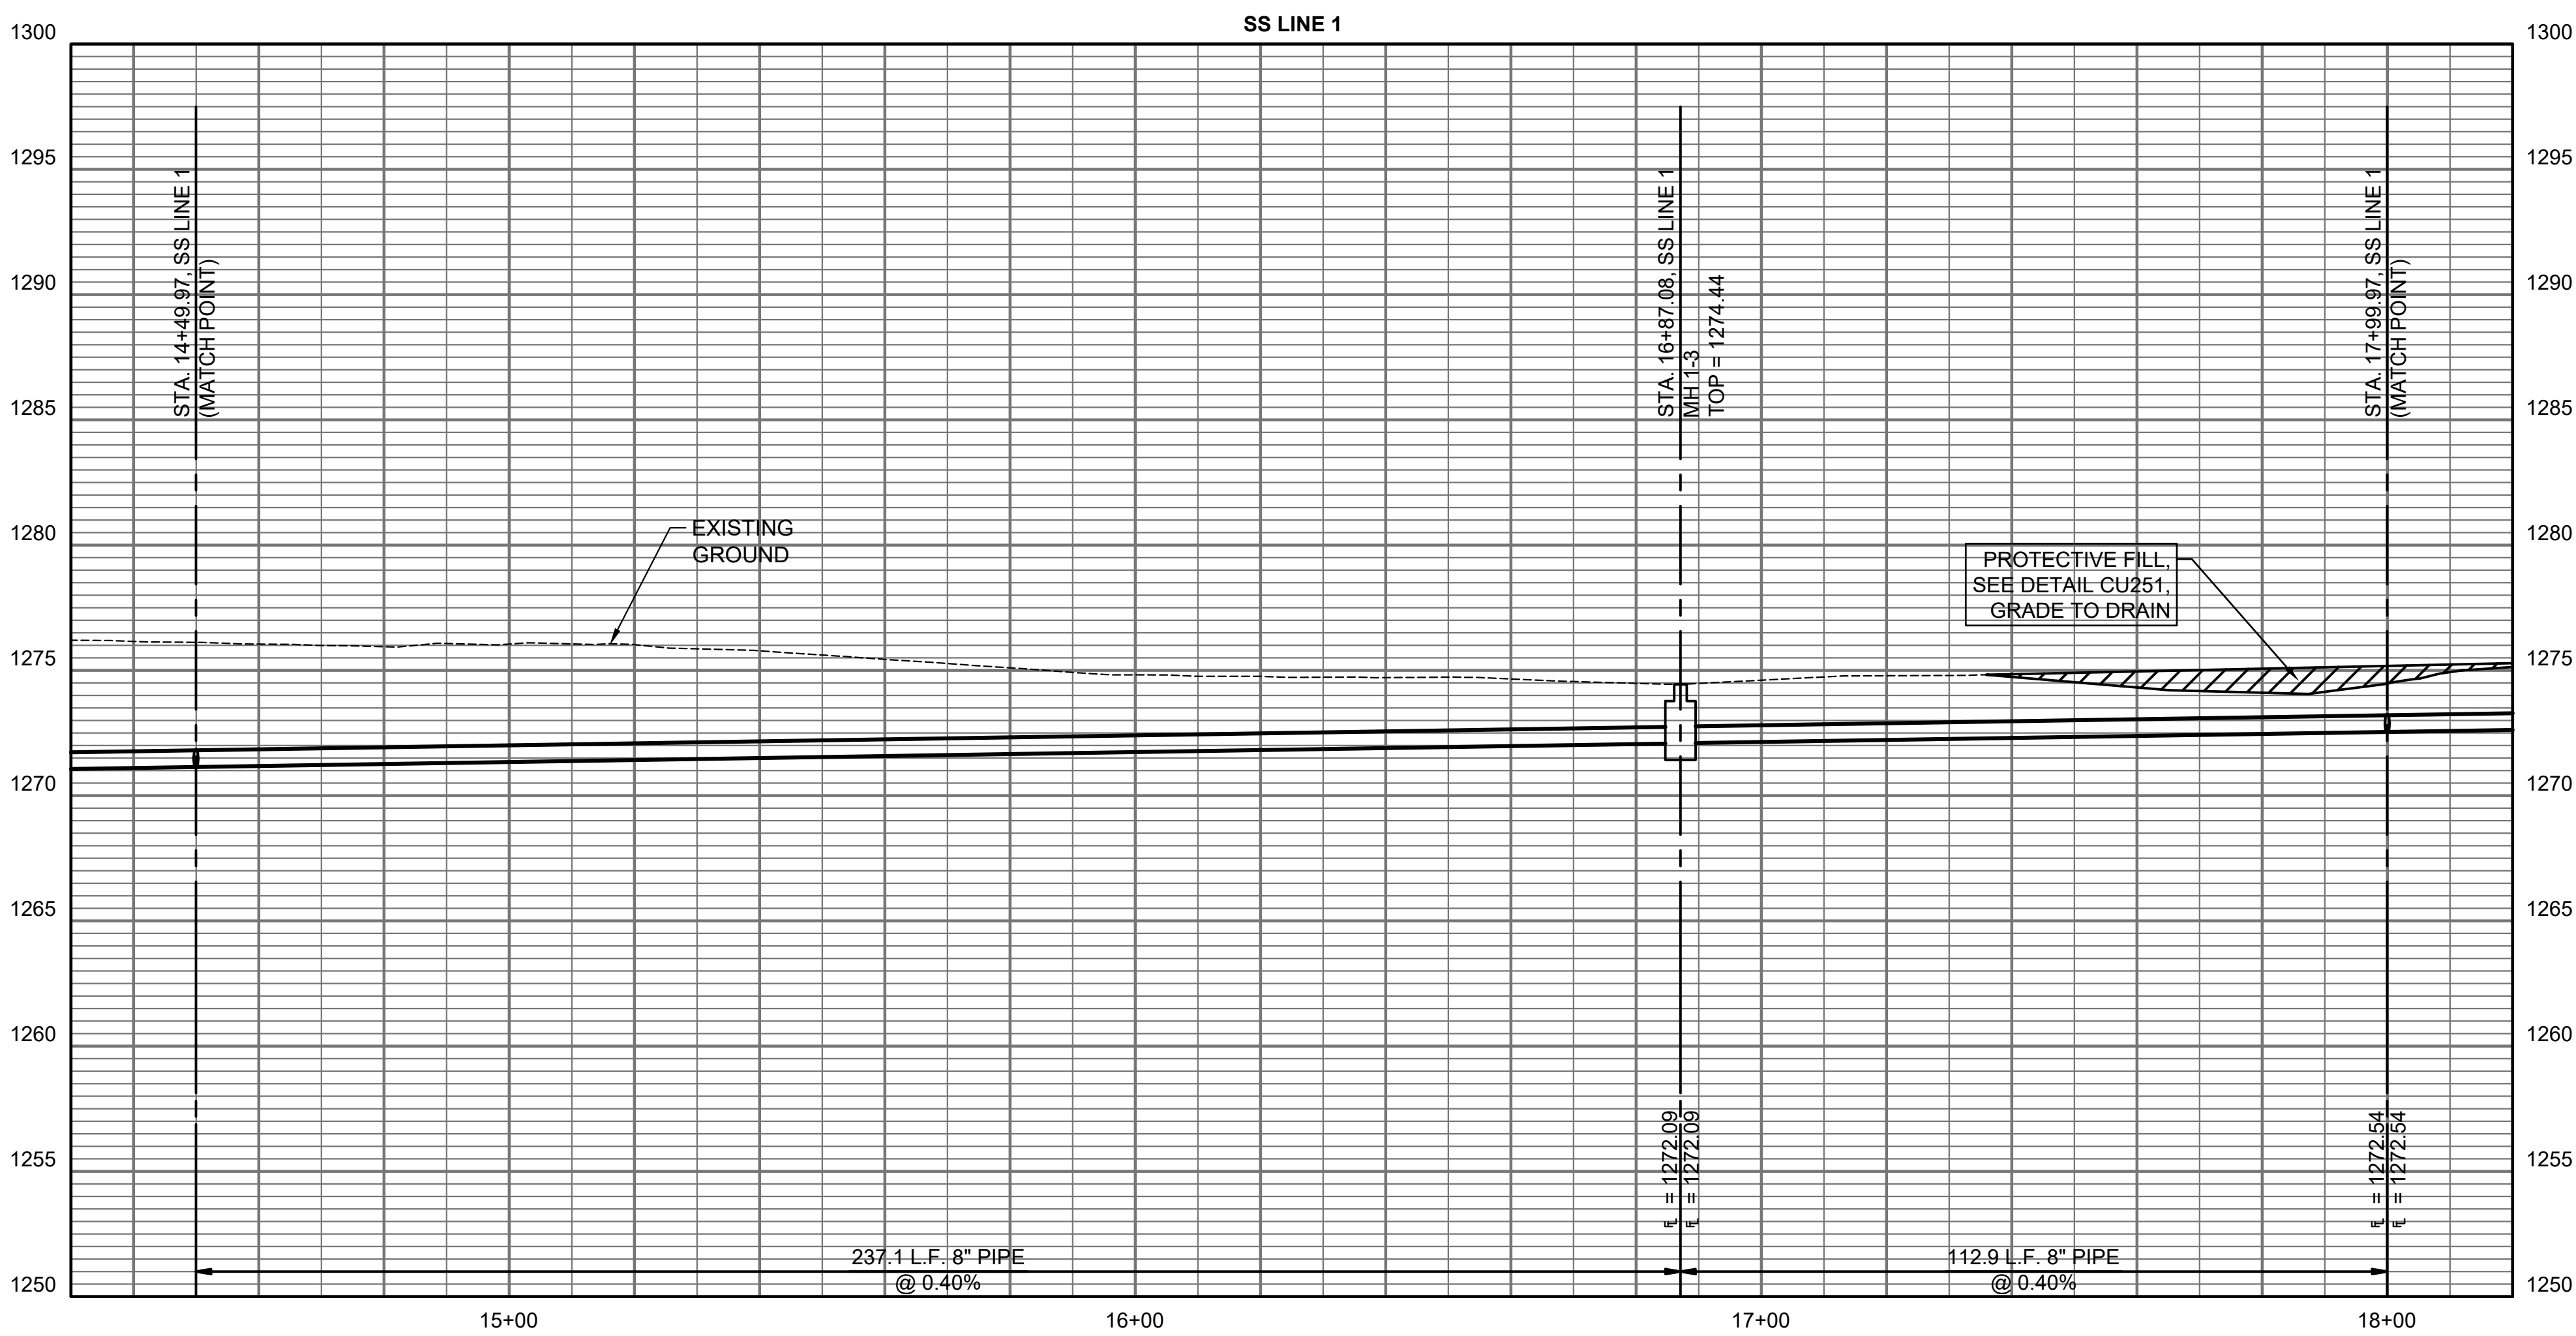

PLAN: LAT. & LONG. 0 10' 20' 40' 50'  
 PROFILE: HORIZ. SAME AS ABOVE  
 VERT: 1" = 10'

**SANITARY SEWER 1 PLAN & PROFILE**