

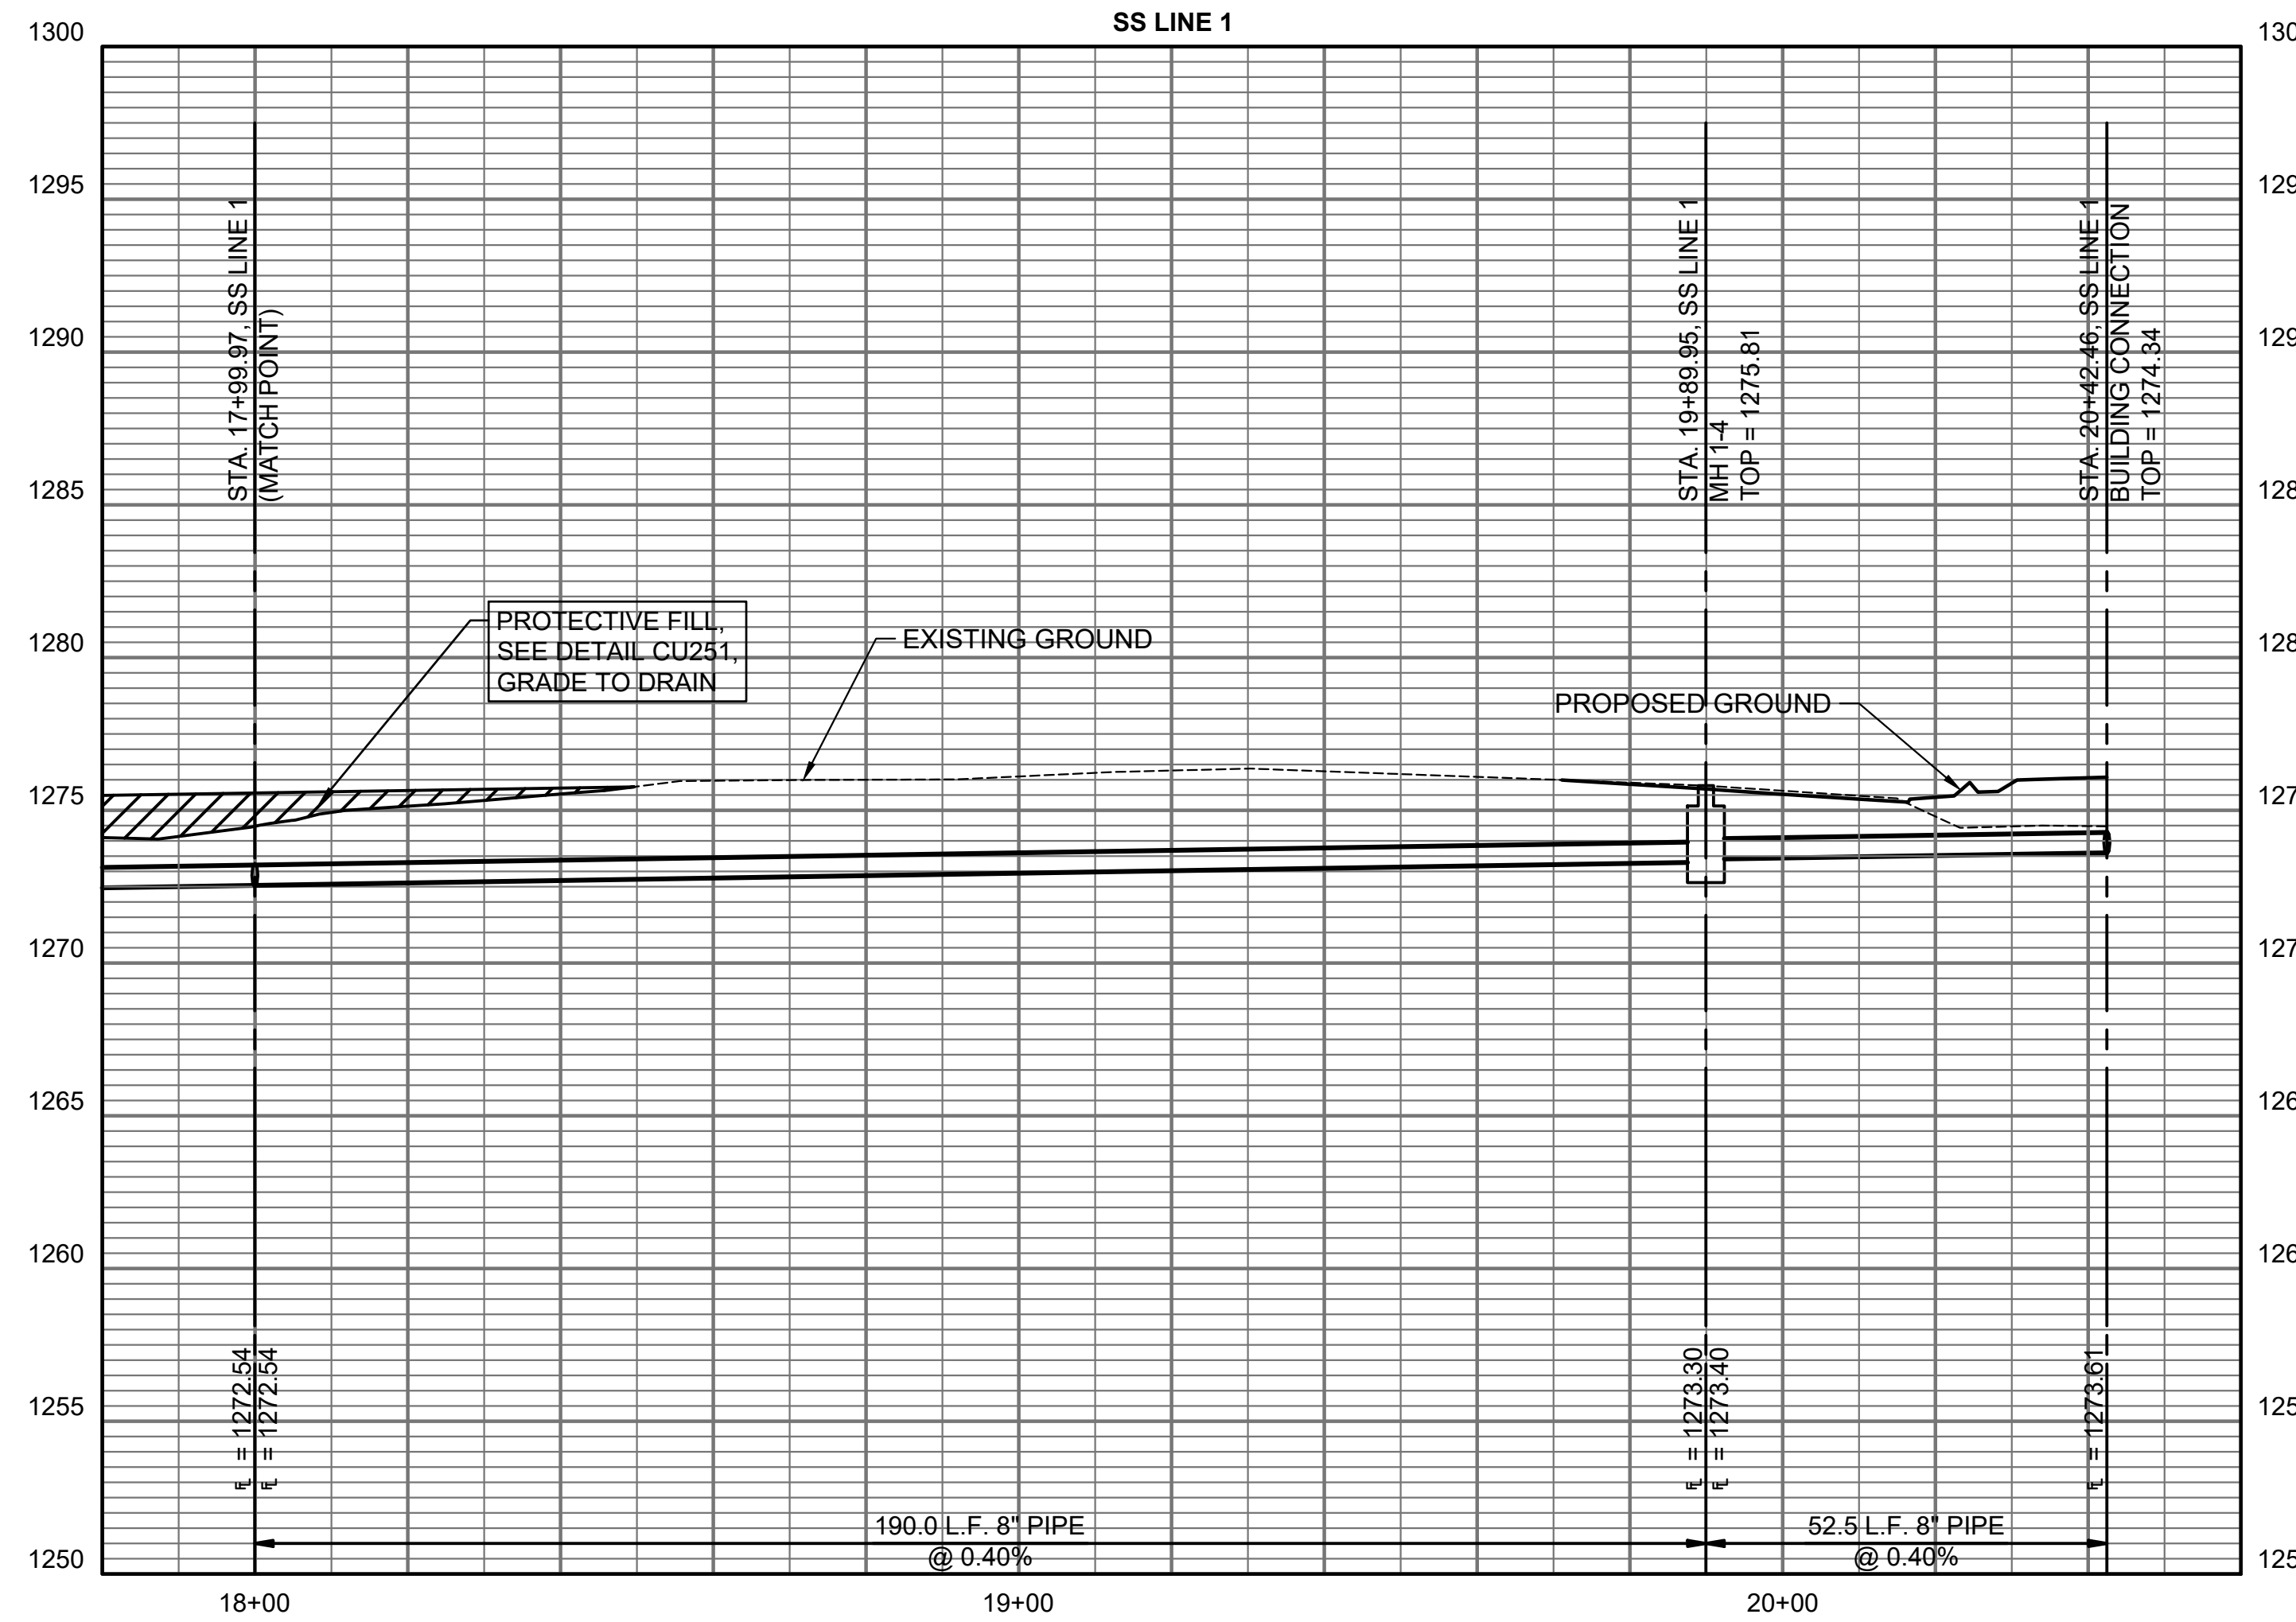
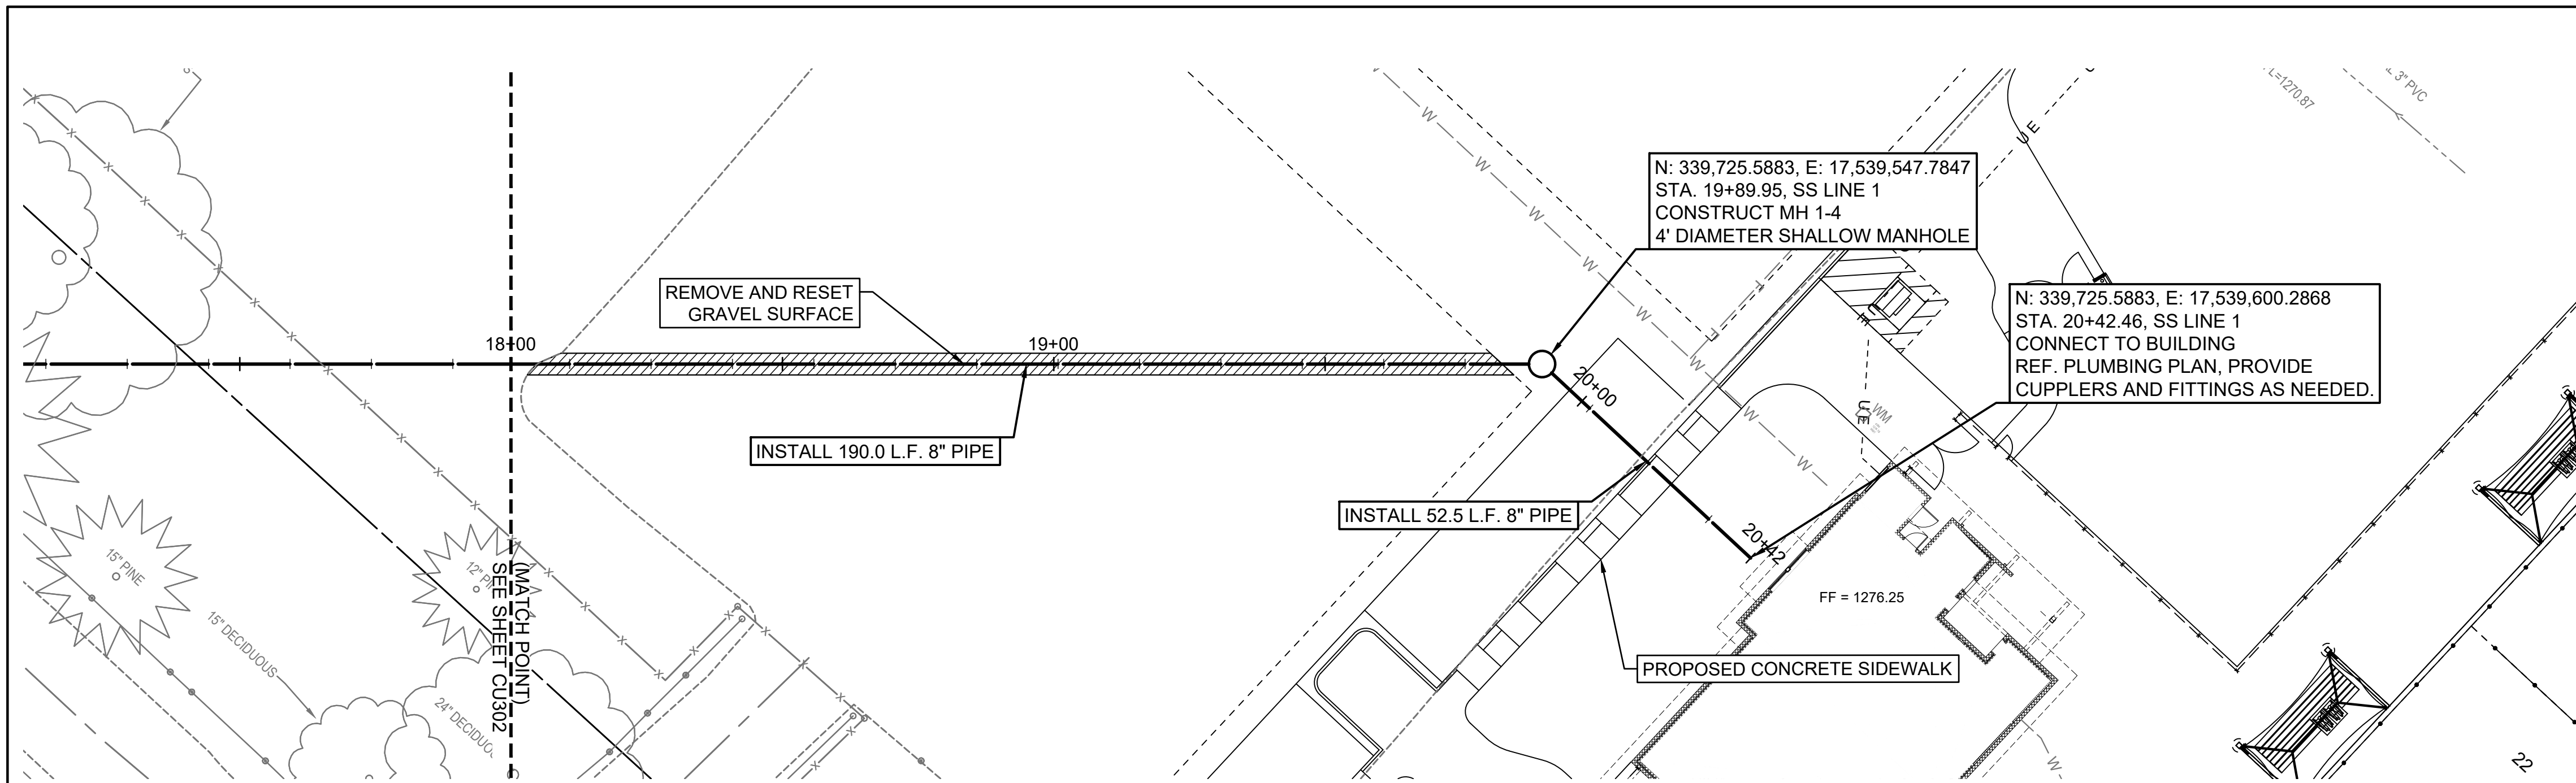


SAVED 10/25/2023 4:23:46 PM BY CHANCE SWANEY
 PLOTTED 10/25/2023 4:29:59 PM BY CHANCE SWANEY
 U:\WICHITA-CIVIL\2022\220008\03\MUNIDRAWINGS\220008-003-CU303.DWG

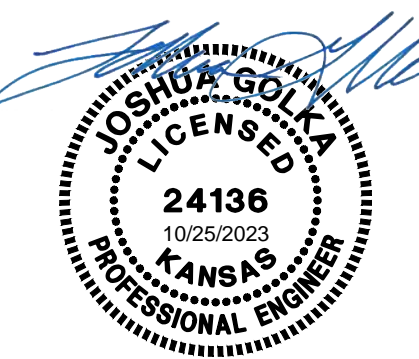

PLAN: LAT. & LONG.
 PROFILE: HORIZ. SAME AS ABOVE
 VERT:

SANITARY SEWER 1 PLAN & PROFILE

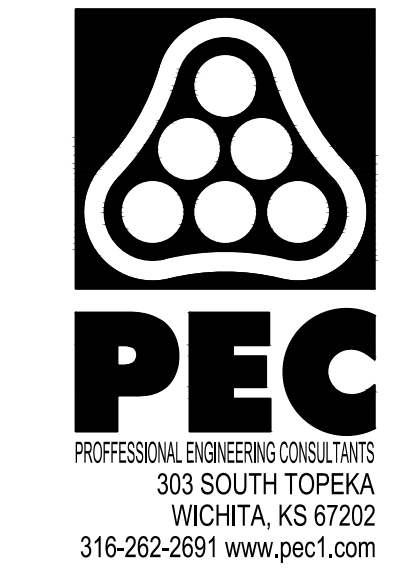

**SOUTH LAKES
 SPORTS PARK
 WICHITA, KS**

Issue:	Issue:	Date:
100% PLANS		10/18/23
BID SETS		10/25/23

JOB NO.	220008-003
DATE	18 OCTOBER 2023
PM	NLS
DESIGNED BY	NLS
DRAWN BY	RFT
CHECKED BY	MEB

SANITARY SEWER 1 PLAN & PROFILE

CU303