


10/10/2023 2:54:13 PM
 C:\Local Revit Projects\South Lakes Pickleball Complex_bmitcheil_sa.rvt

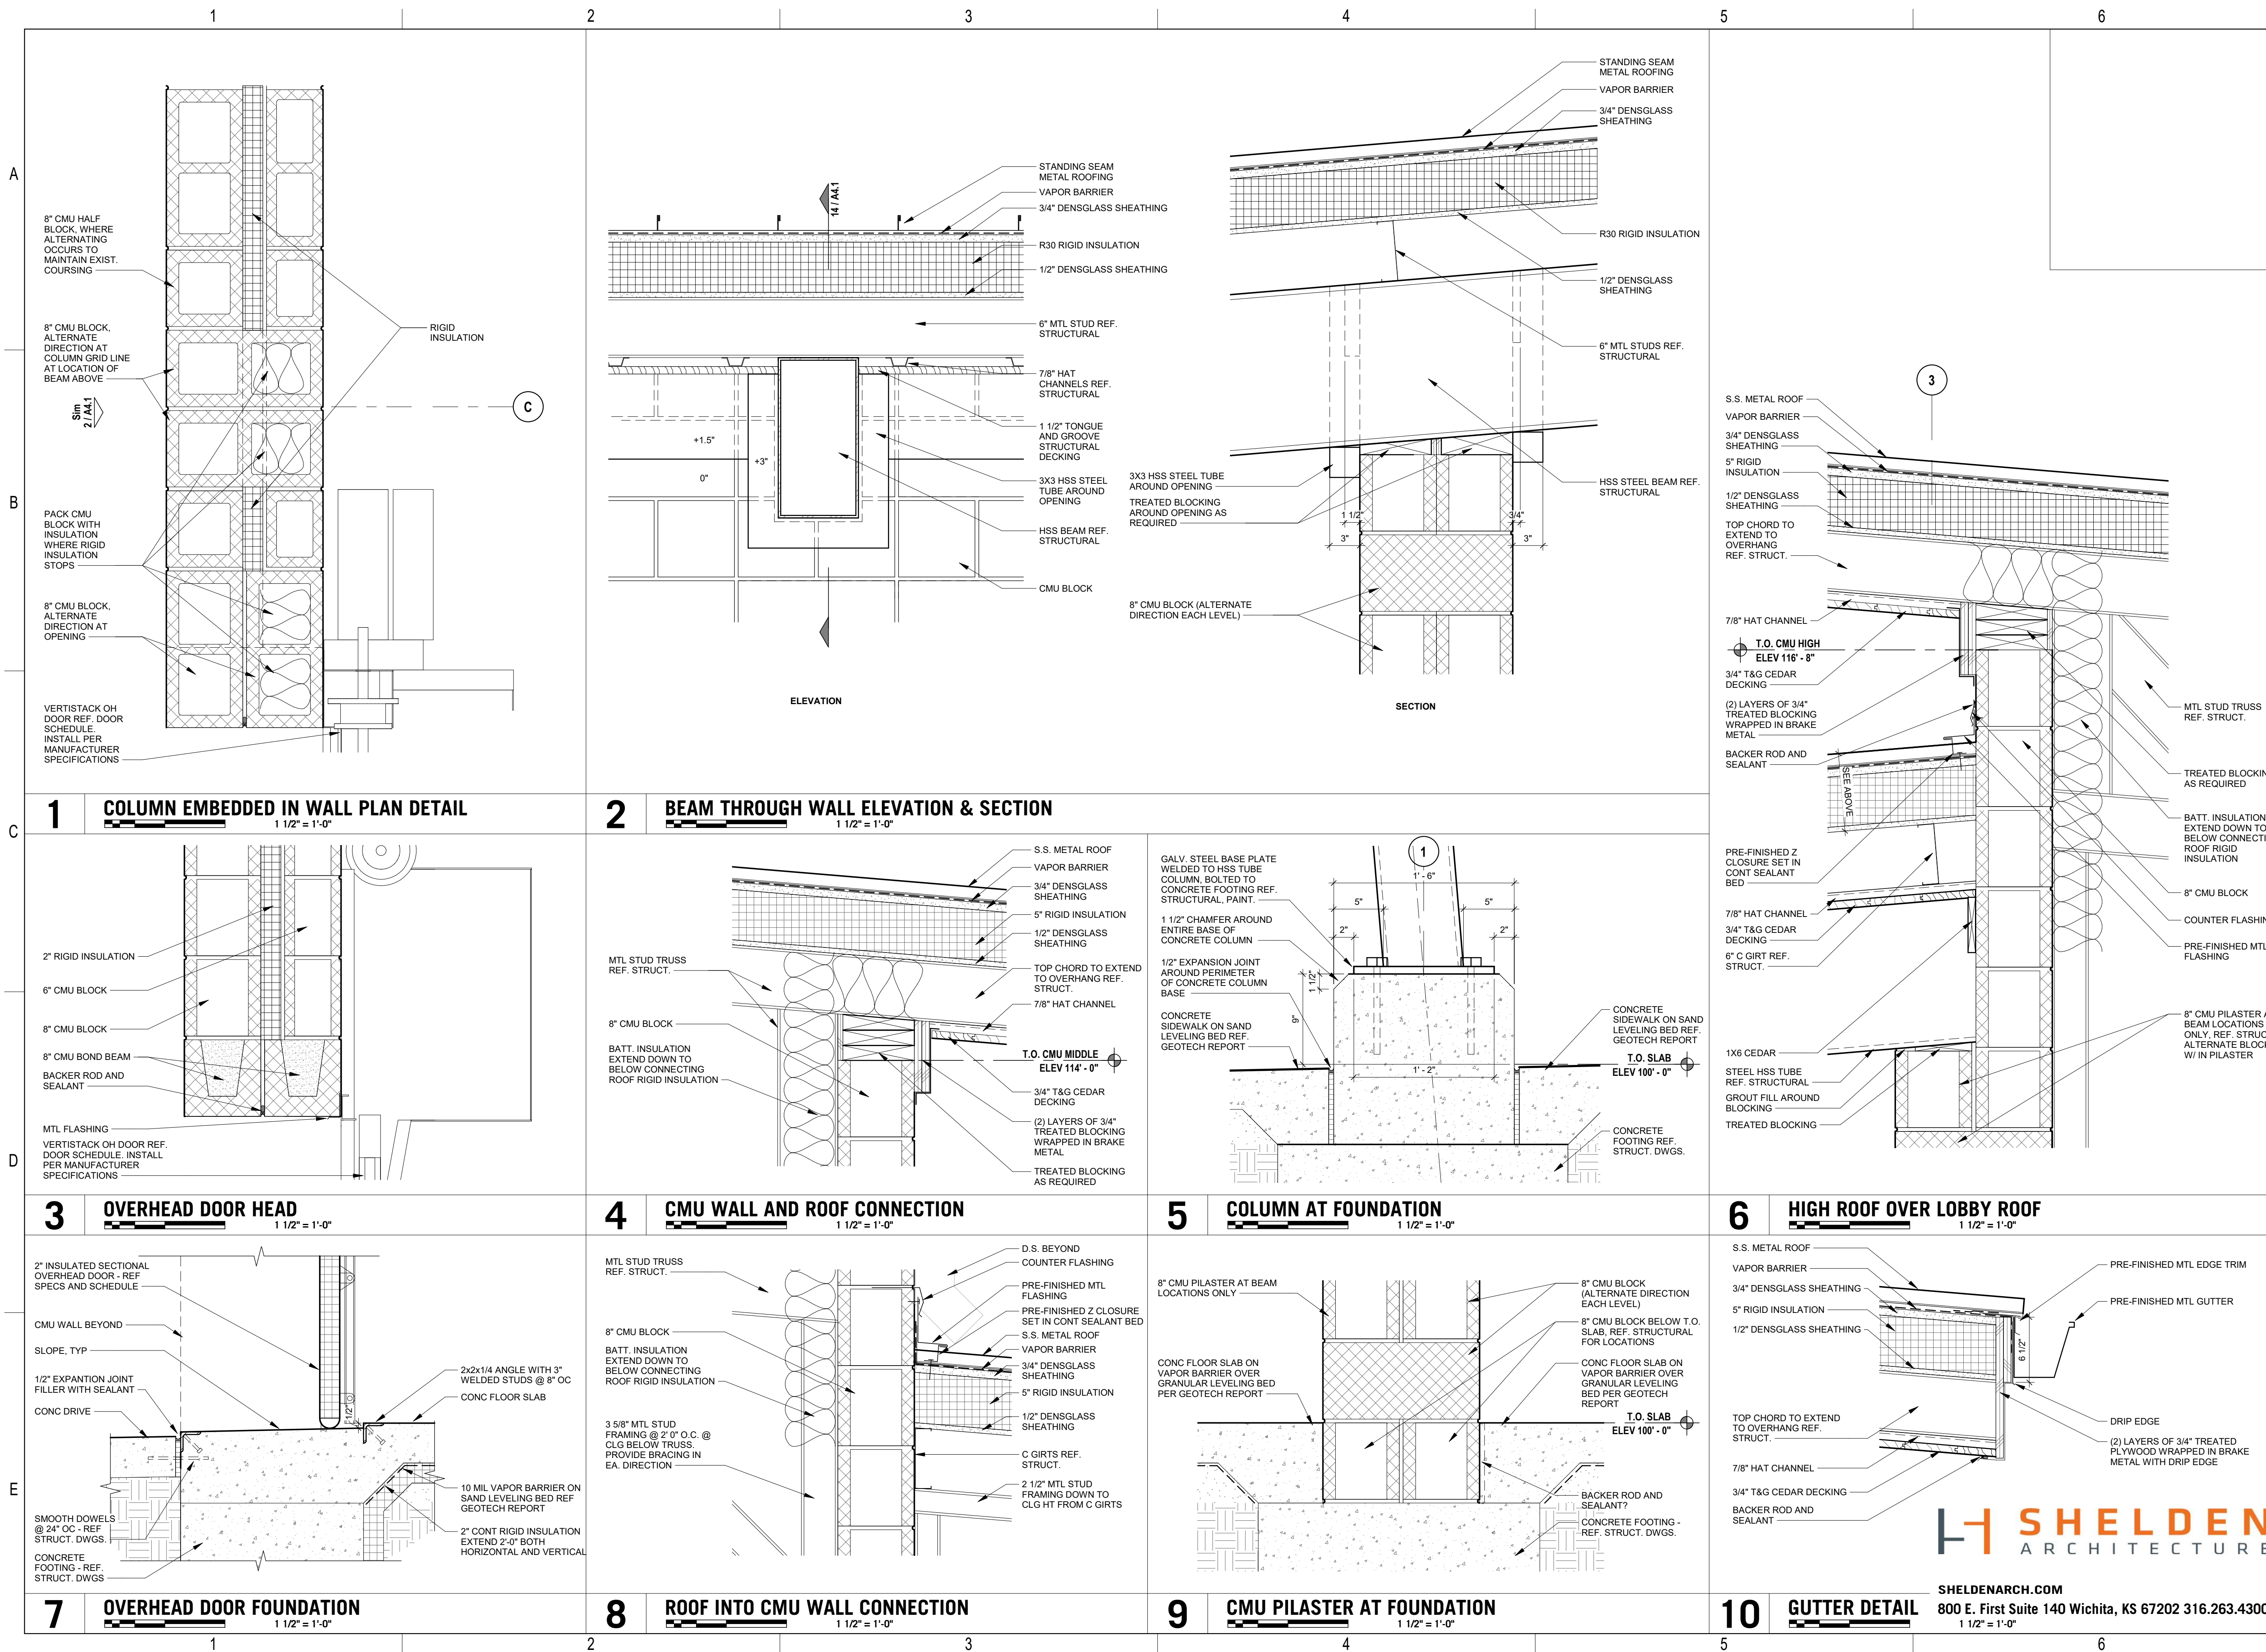

**SOUTH LAKES
 SPORTS PARK
 WICHITA, KS**

Issue:		
100% PLANS		10/16/23
JOB NO.	220008-003	
DATE	16 OCTOBER 2023	
PM	NLS	
DESIGNED BY	BRM	
DRAWN BY	BRM	
CHECKED BY	DBB	
EXTERIOR DETAILS		



SHELDENARCH.COM
 800 E. First Suite 140 Wichita, KS 67202 316.263.4300

A4.1