


10/18/2023 4:09:53 PM
Autodesk Docs://220008-001 - South Lakes Pickleball Complex/220008-001_STRUCT_R22.rvt

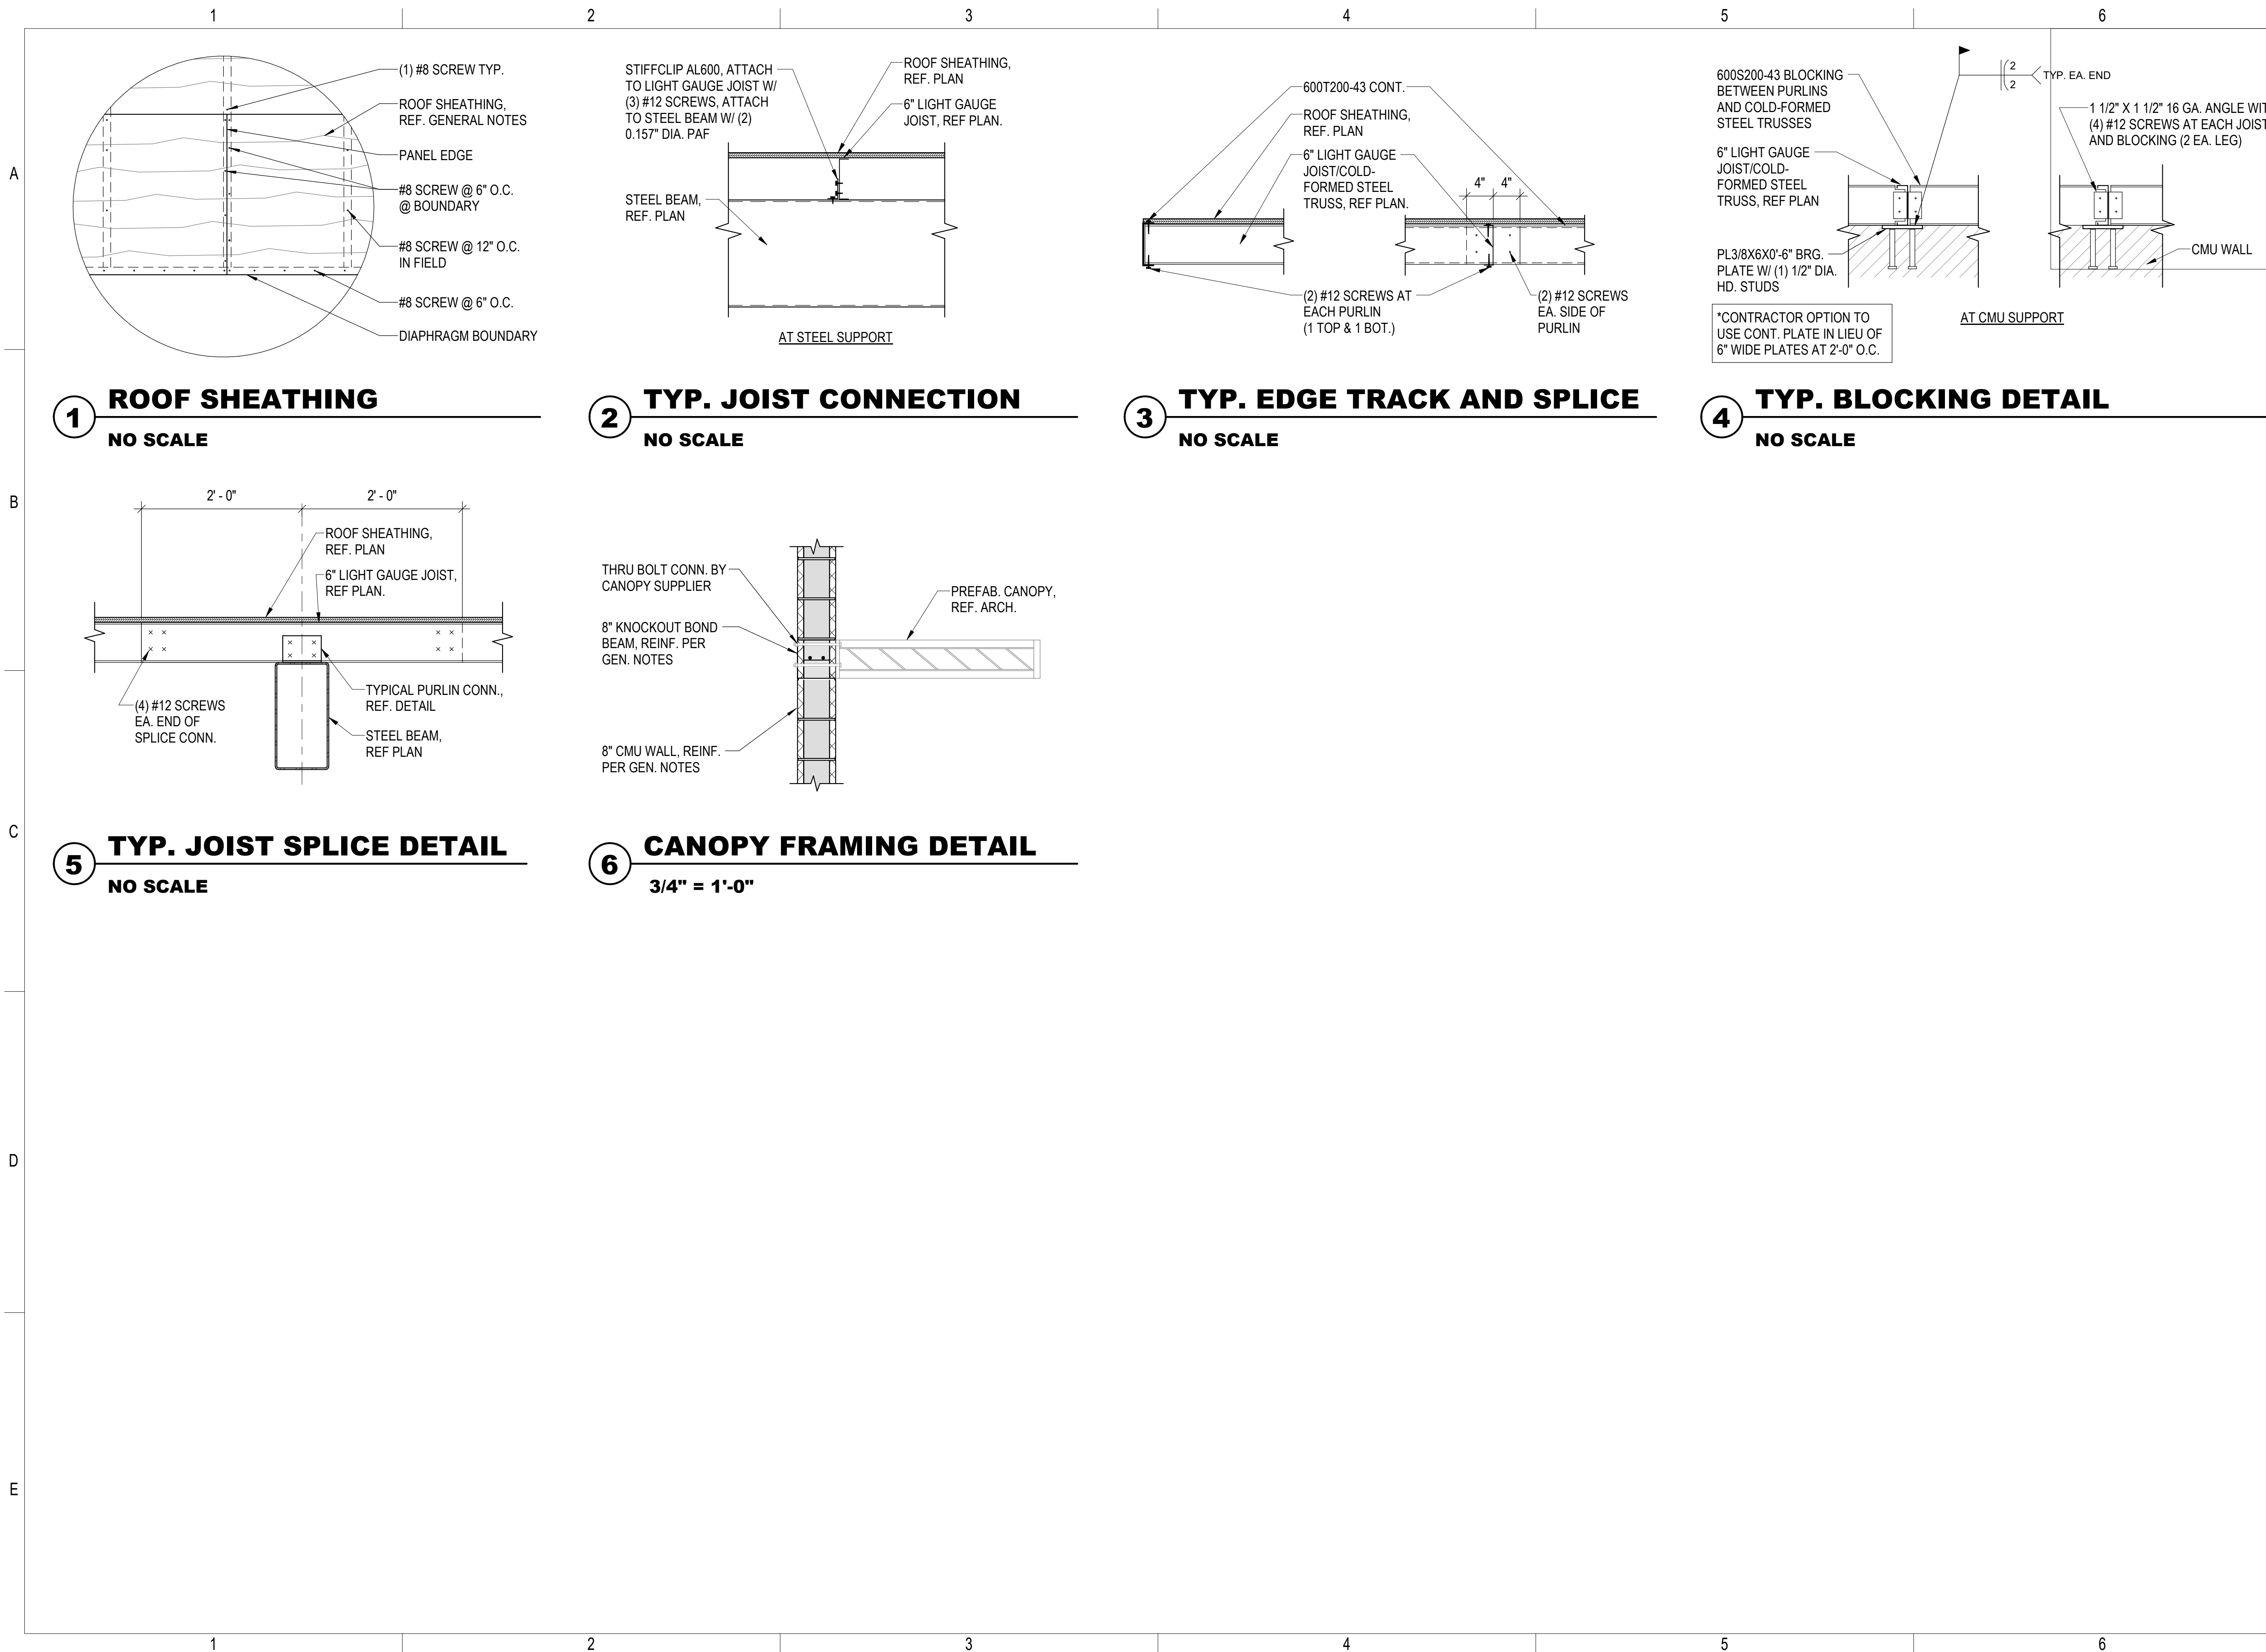

1 ROOF SHEATHING
NO SCALE


2 TYP. JOIST CONNECTION
NO SCALE

3 TYP. EDGE TRACK AND SPLICE
NO SCALE

4 TYP. BLOCKING DETAIL
NO SCALE

5 TYP. JOIST SPLICE DETAIL
NO SCALE

6 CANOPY FRAMING DETAIL
3/4" = 1'-0"

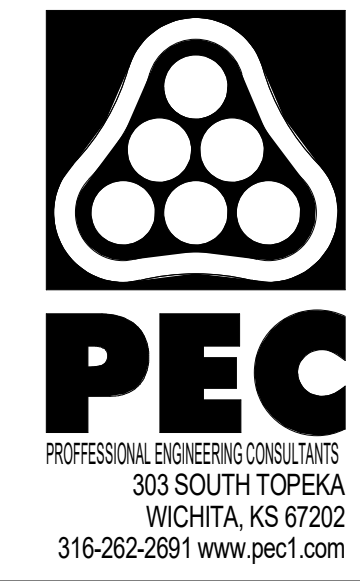

**SOUTH LAKES
SPORTS PARK
WICHITA, KS**

Issue:		
	100% PLANS	10/18/23
JOB NO.	220008-003	
DATE	18 OCTOBER 2023	
PM	NLS	
DESIGNED BY	RST	
DRAWN BY	RST	
CHECKED BY	WAG	
TYPICAL FRAMING DETAILS		

S510