


10/18/2023 4:09:54 PM  
Autodesk Docs://220008-001 - South Lakes Pickleball Complex/220008-001\_STRUCT\_R22.rvt

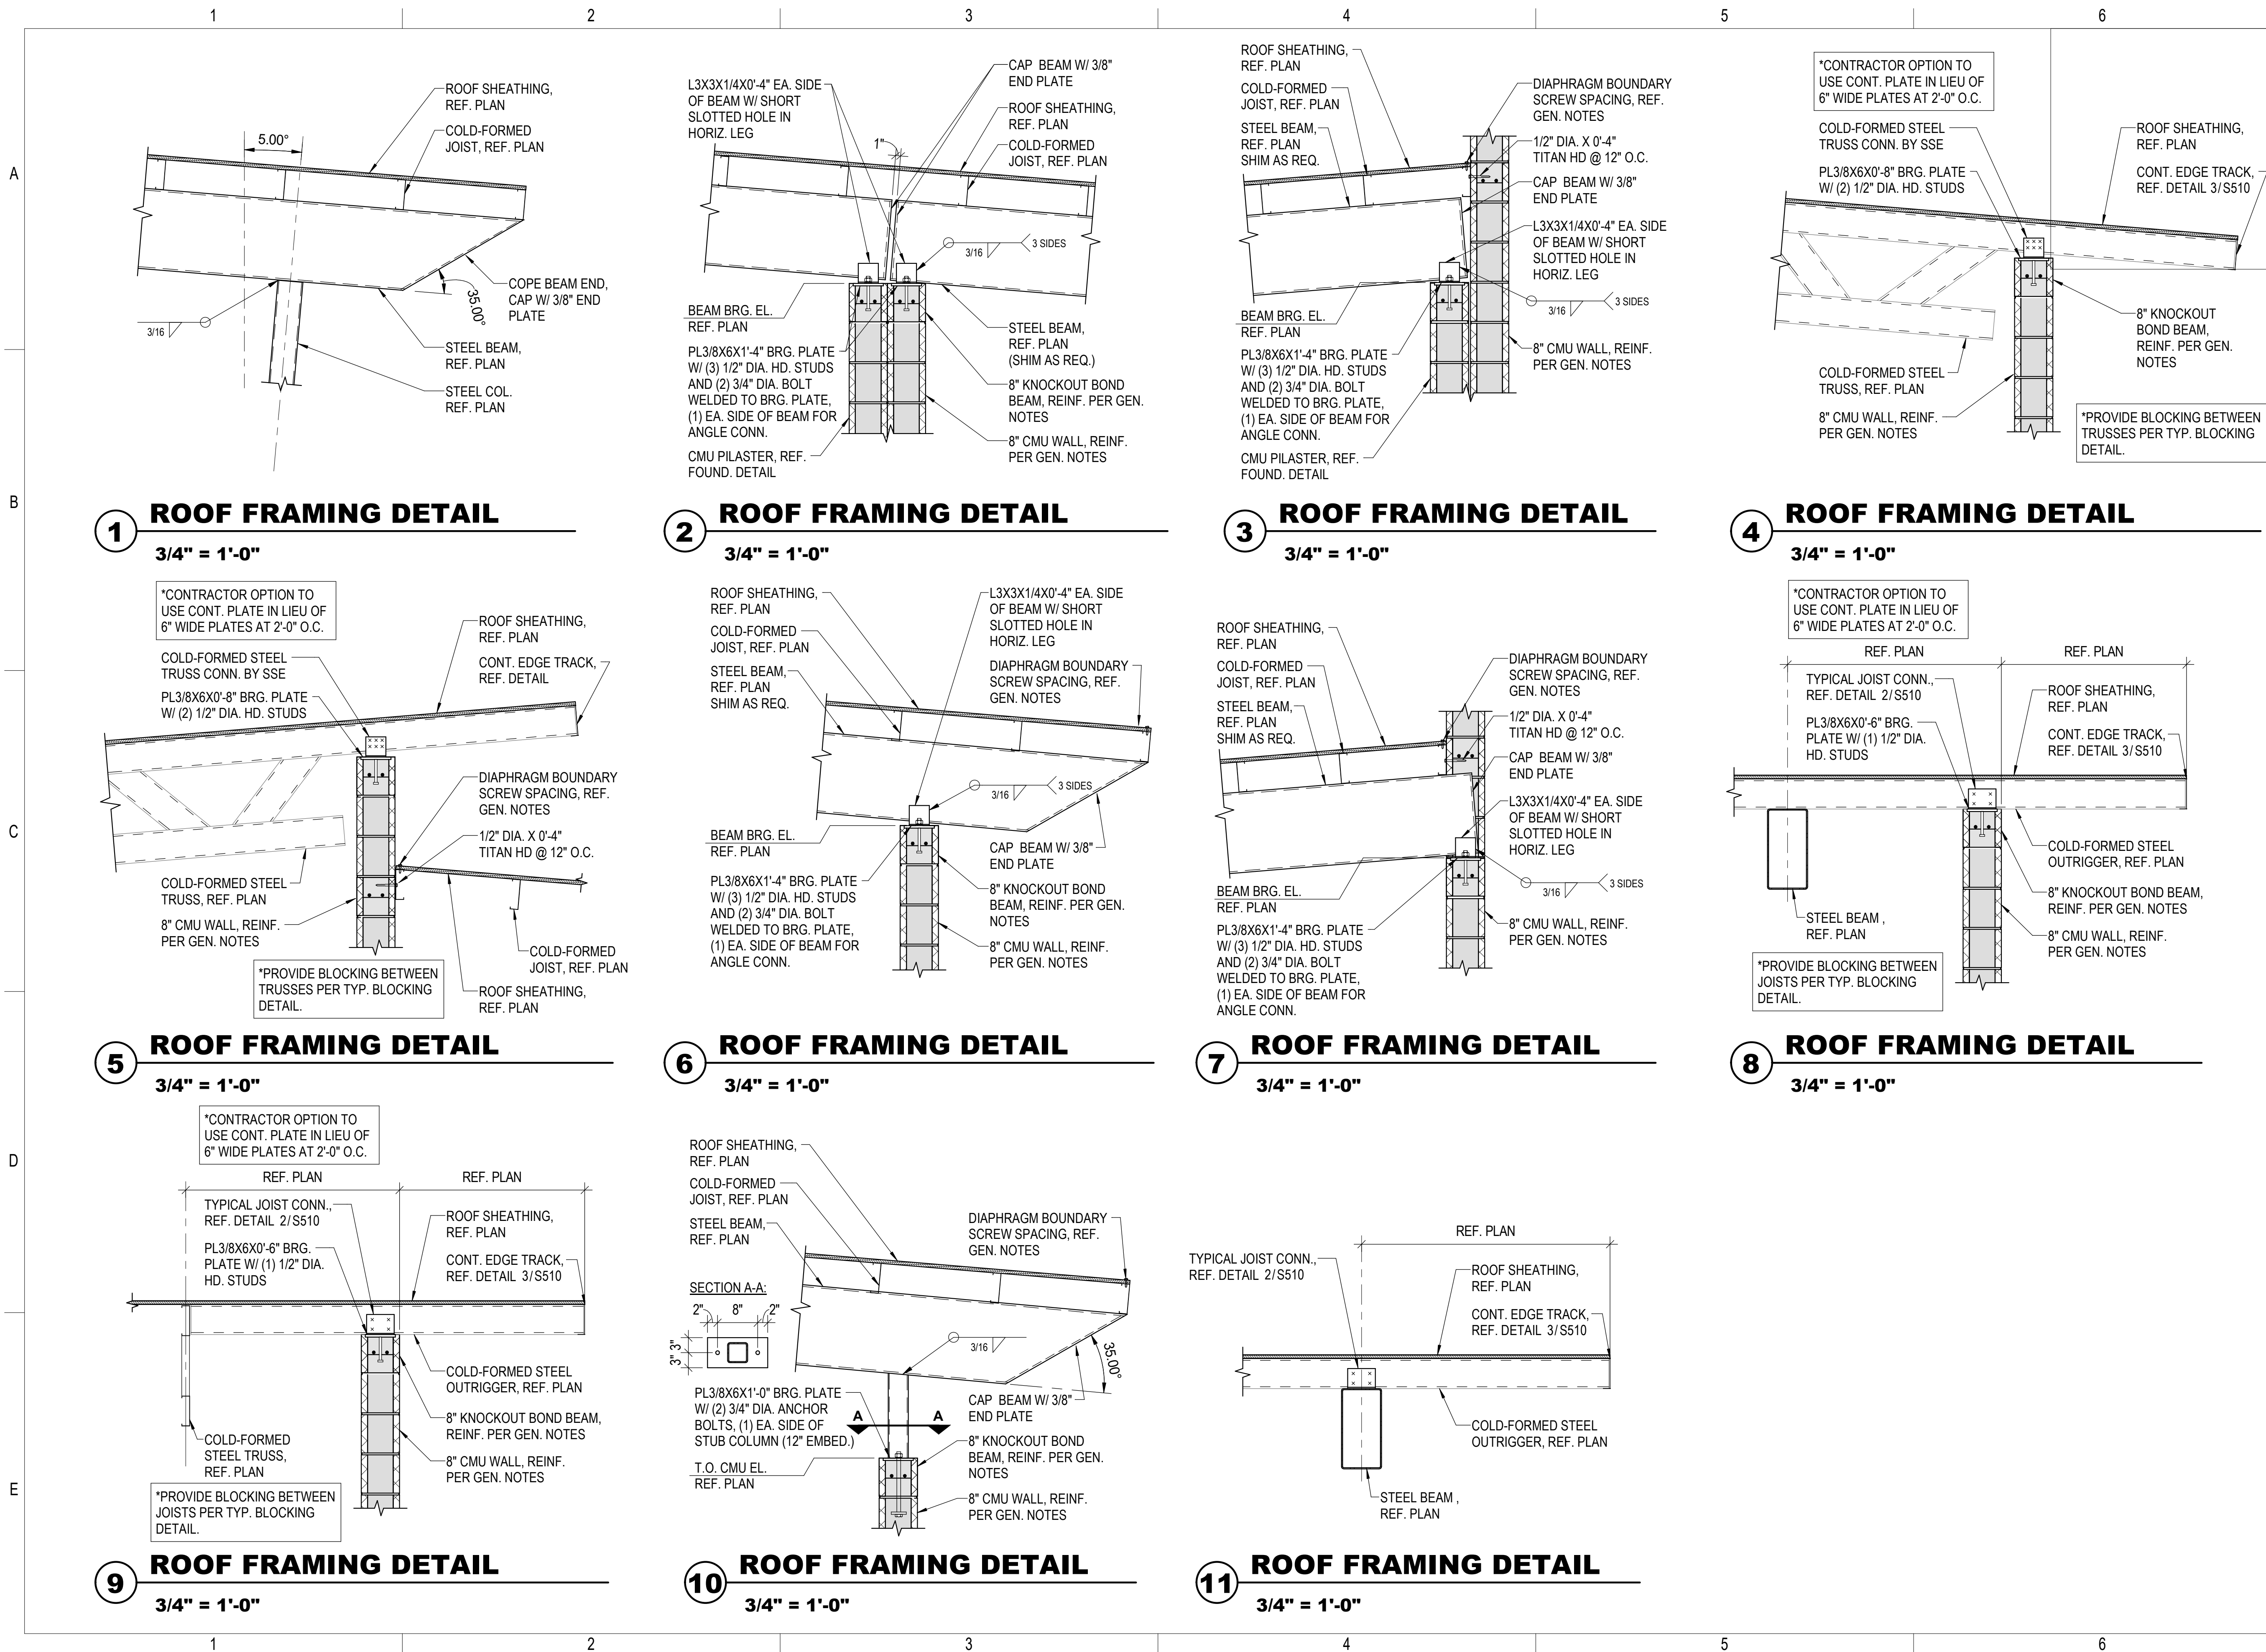

SOUTH LAKES  
SPORTS PARK  
WICHITA, KS

Issue:		
	100% PLANS	10/18/23
JOB NO.	220008-003	
DATE	18 OCTOBER 2023	
PM	NLS	
DESIGNED BY	RST	
DRAWN BY	RST	
CHECKED BY	WAG	

FRAMING DETAILS