
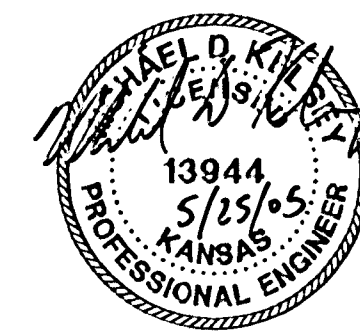
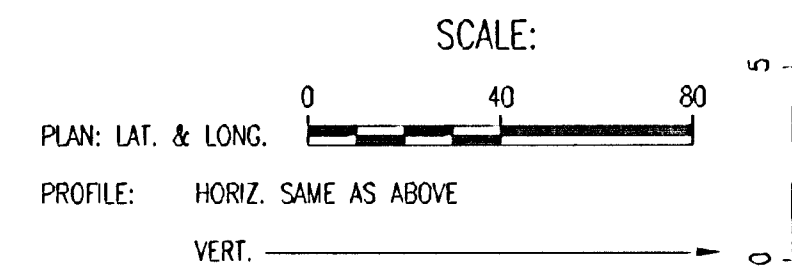


PLAN	CHECKED	DATE


PROFILE	CHECKED	DATE

DSNR: MDK OPER: JAC SCALE: 1"=40.00
 Q: 2004 (04215)002(SS)P01 05-24-2005 03:38:31 pm

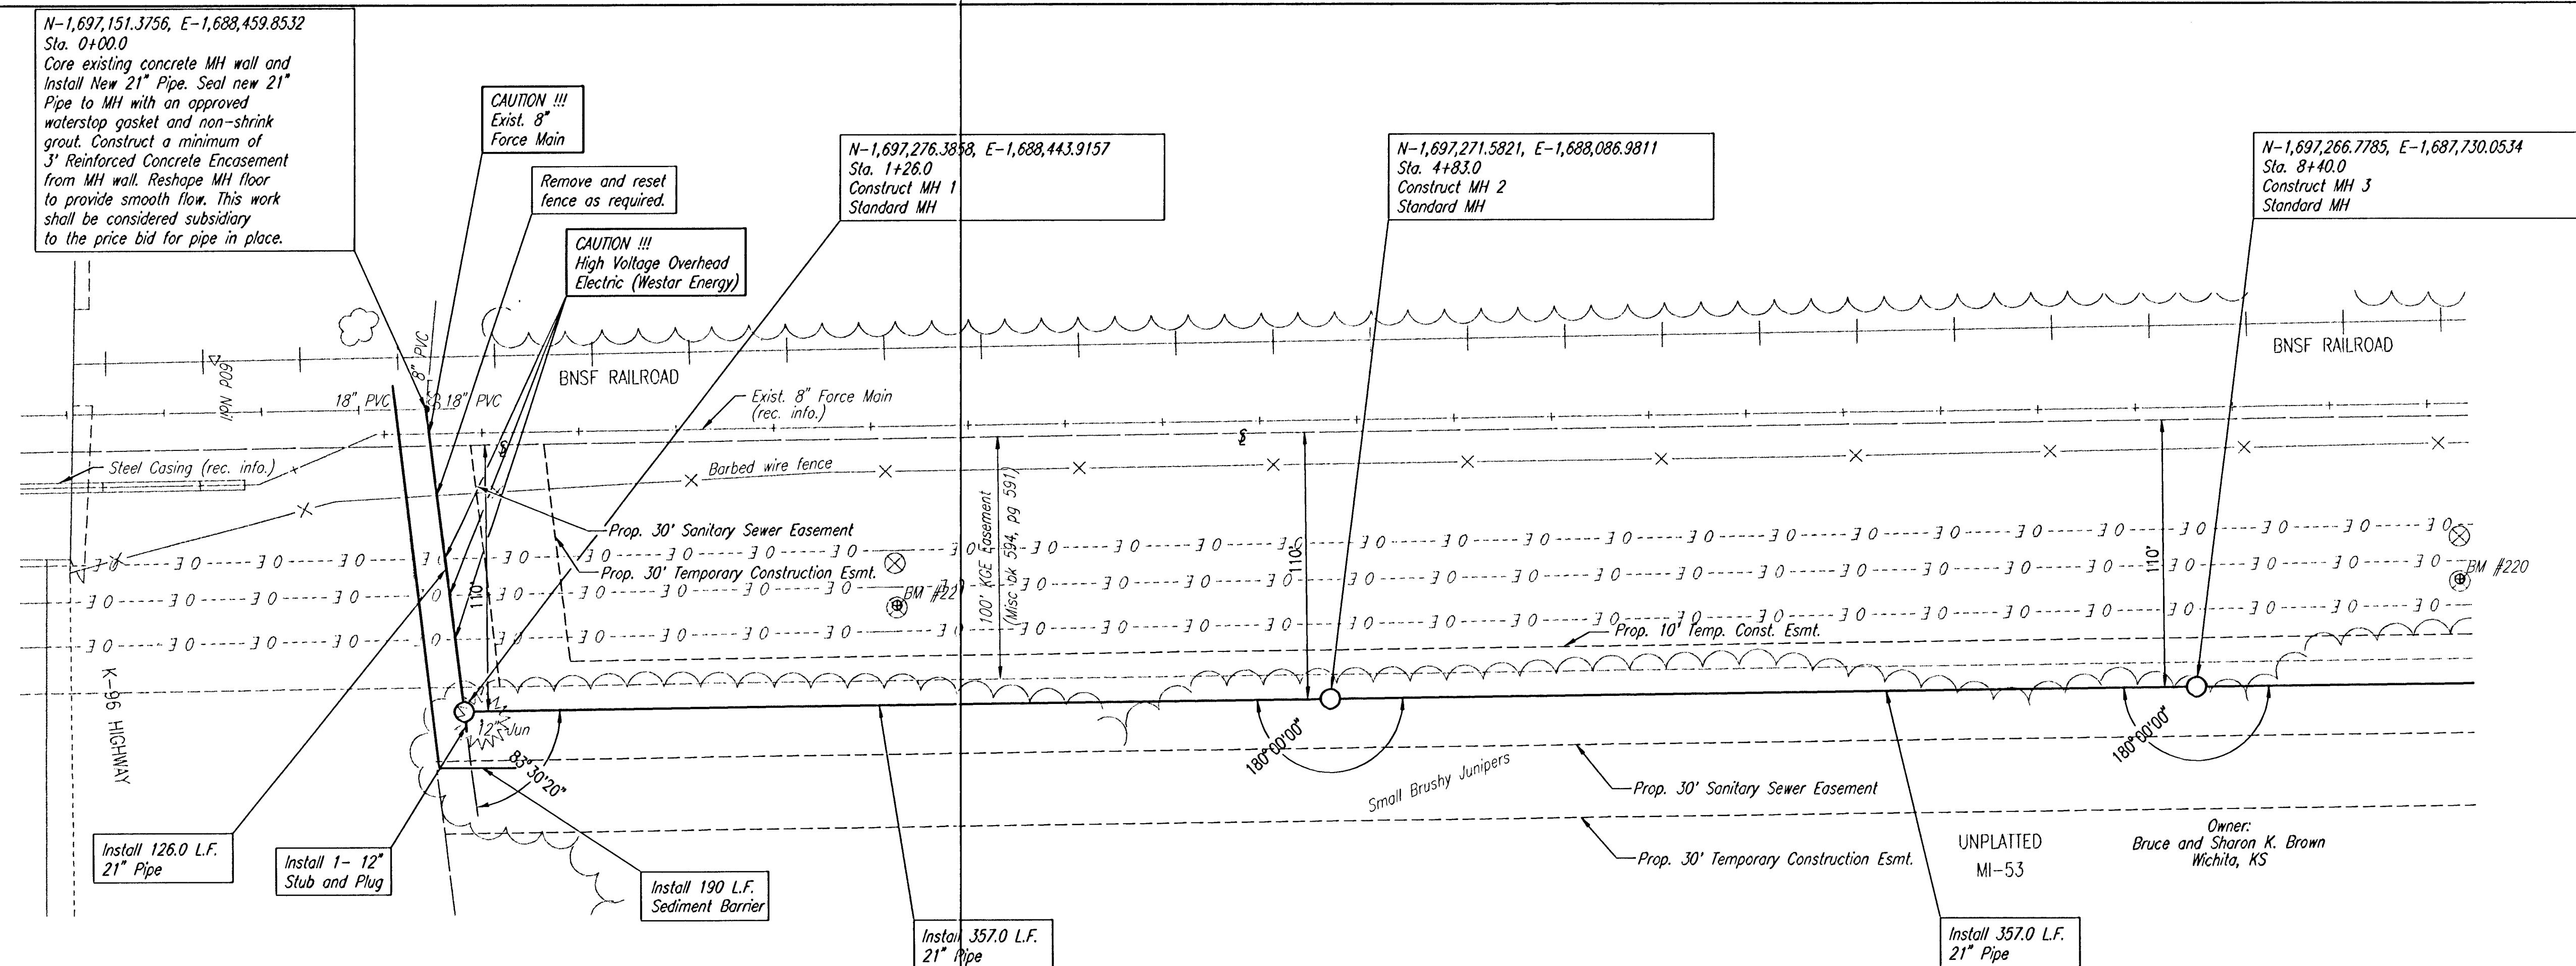

SANITARY SEWER LINE NO. 1

NOTE: REMOVE AND RESET FENCE AS REQUIRED. TRIM OR REMOVE TREES AS NECESSARY IN ACCORDANCE WITH GENERAL NOTE NO. 11.

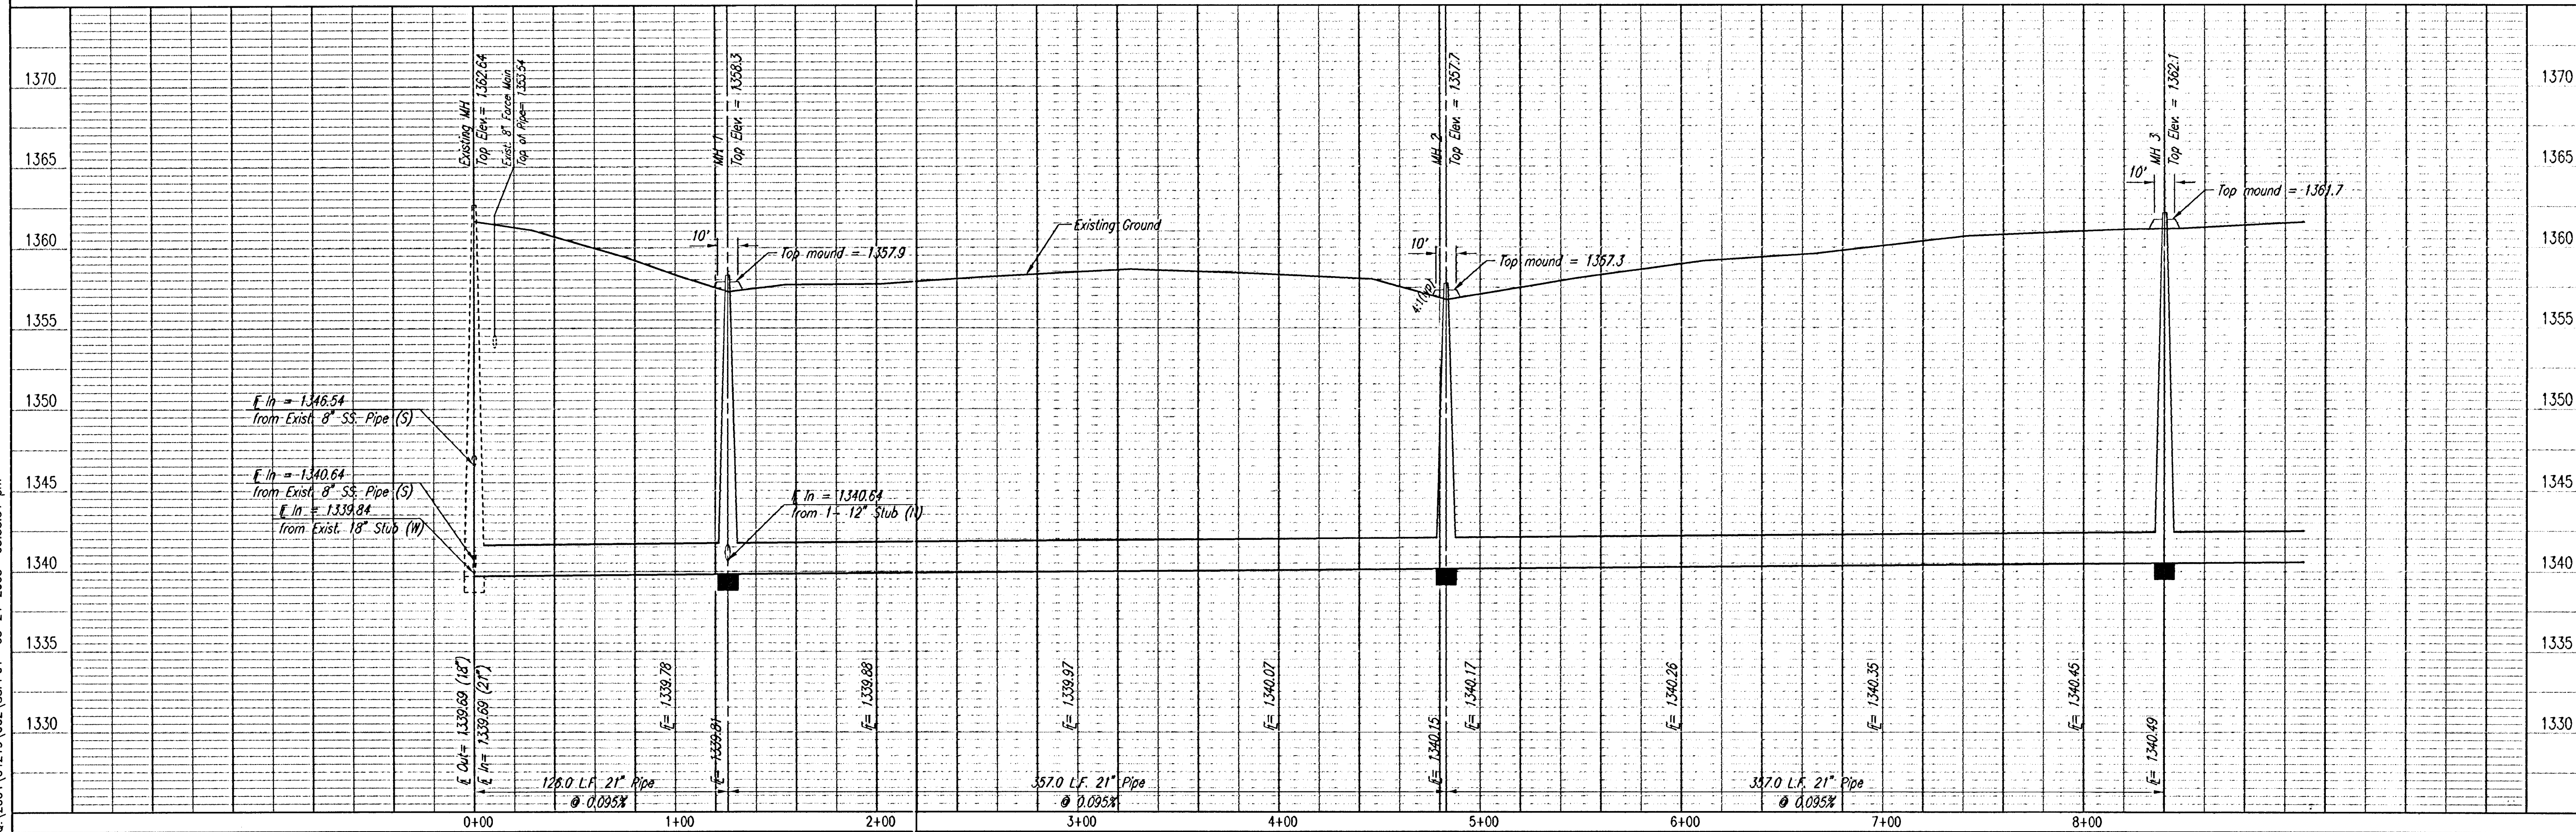

SANITARY SEWER LINE NO. 1

Professional Engineering Consultants, P.A.
 303 S. TOPEKA • WICHITA, KANSAS 67202
 316-262-2691 • FAX 316-262-3003

DESIGNED BY MDK
 DRAWN BY JCA, TRO
 Job No. 35-04219-002
 Date MAY 2004