
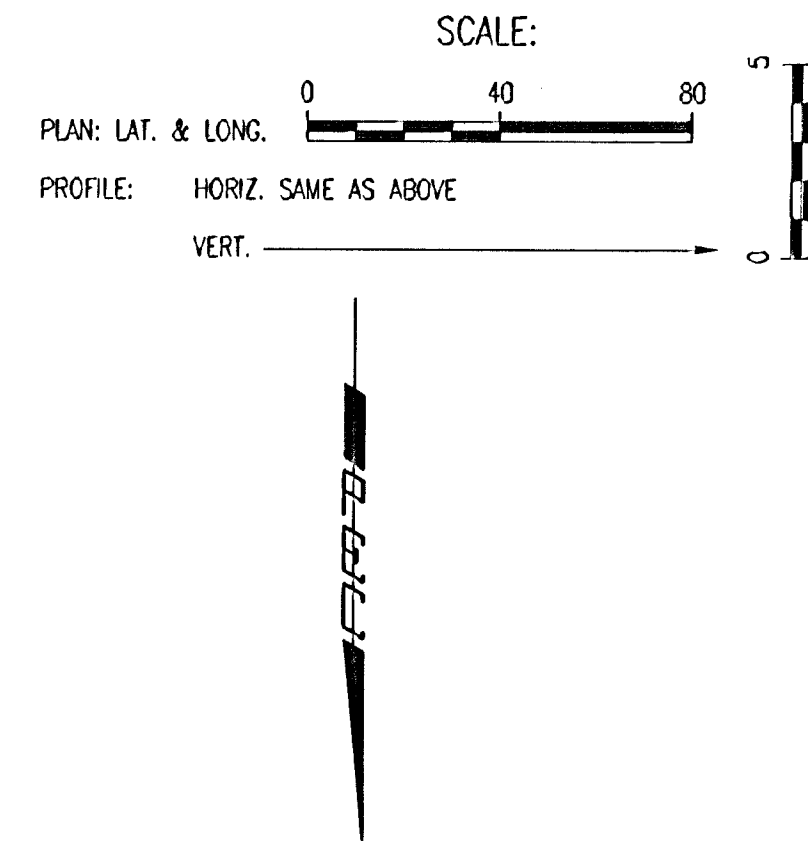


PLAN	CHECKED	CHECKED	BY	DATE


PROFILE	CHECKED	CHECKED	BY	DATE

DSNR: MDK OPER: JAC SCALE: 1"=40.00
 Q:\2004\04219\002\SSP02 05-24-2005 03:39:27 pm

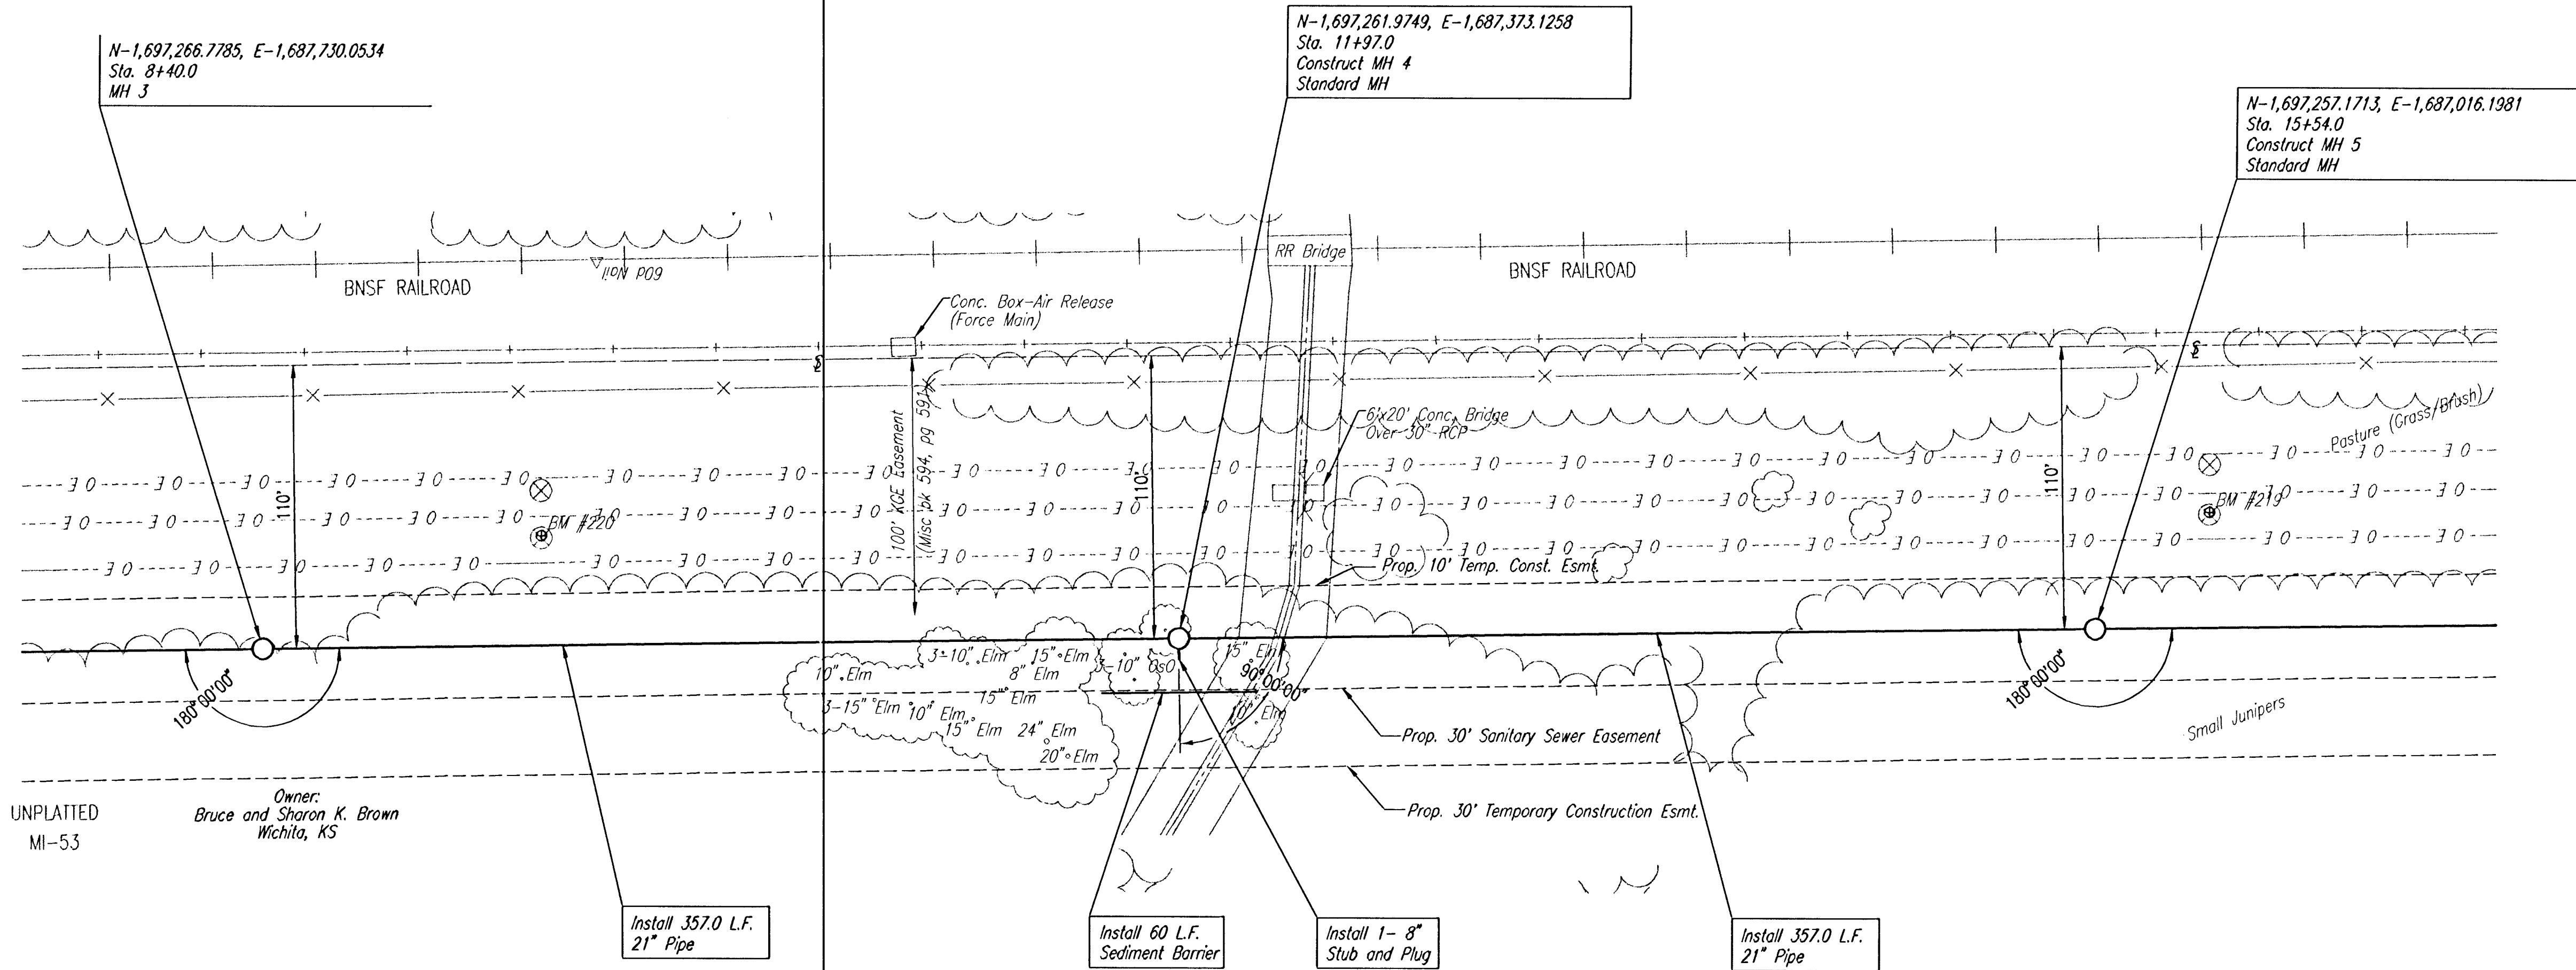

SANITARY SEWER LINE NO. 1

NOTE: REMOVE AND RESET FENCE AS REQUIRED. TRIM OR REMOVE TREES AS NECESSARY IN ACCORDANCE WITH GENERAL NOTE NO. 11.

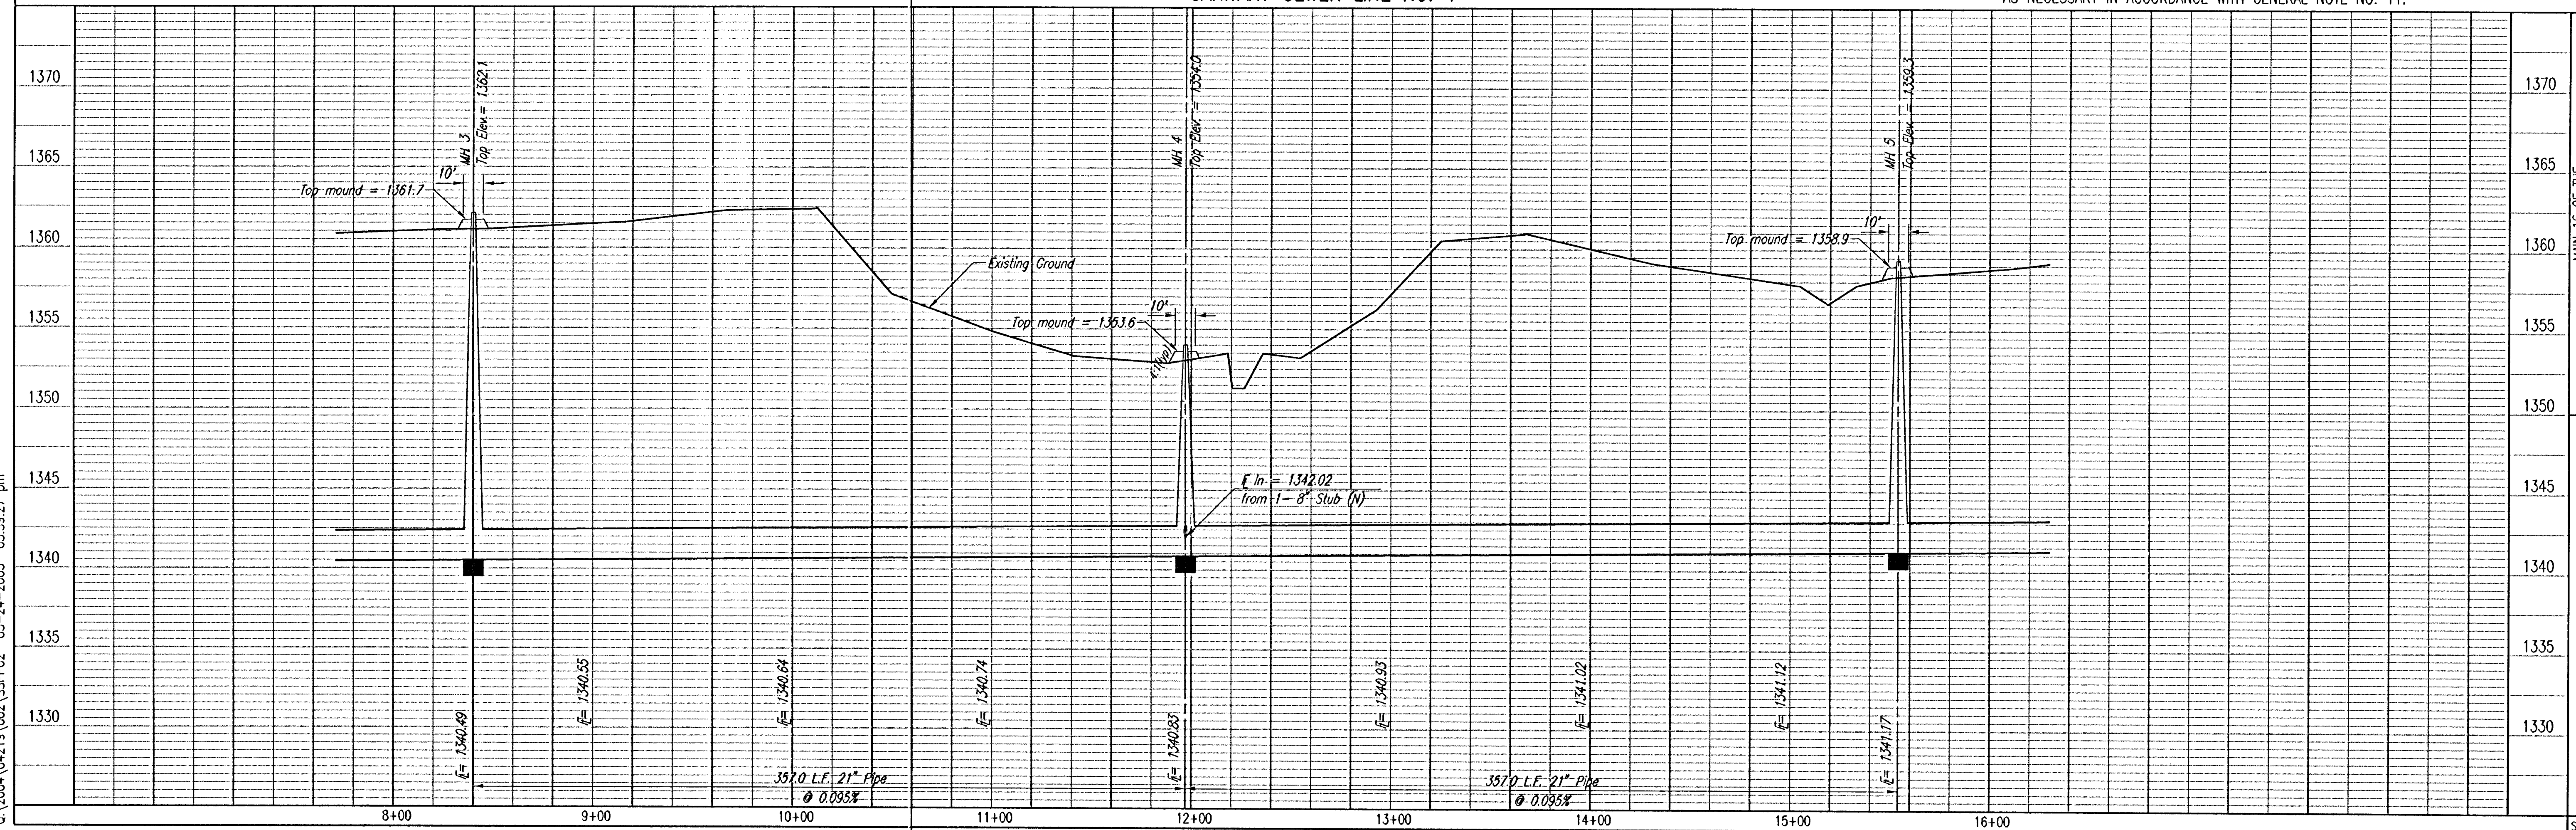

Professional Engineering Consultants, P.A.
 303 S. TOPEKA • WICHITA, KANSAS 67202
 316-262-2691 • FAX 316-262-3003

MAIN 16 OF THE FOUR MILE CREEK SEWER

SANITARY SEWER LINE NO. 1

DESIGNED BY: MDK
 DRAWN BY: JGA, TRO
 JOB NO.: 35-04219-002
 DATE: MAY 2004

JAMES L. ARMOUR, P.E. - CITY ENGINEER
 CITY OF WICHITA PROJECT NO. 468-5303