


PLAN	CHECKED	DATE
	CHECKED	

PROFILE	CHECKED	DATE
	CHECKED	

DSNR: MDK OPER: JAC SCALE: 1"=40.00
Q:\2004\04219\002\SPR03 05-24-2005 03:40:27 pm

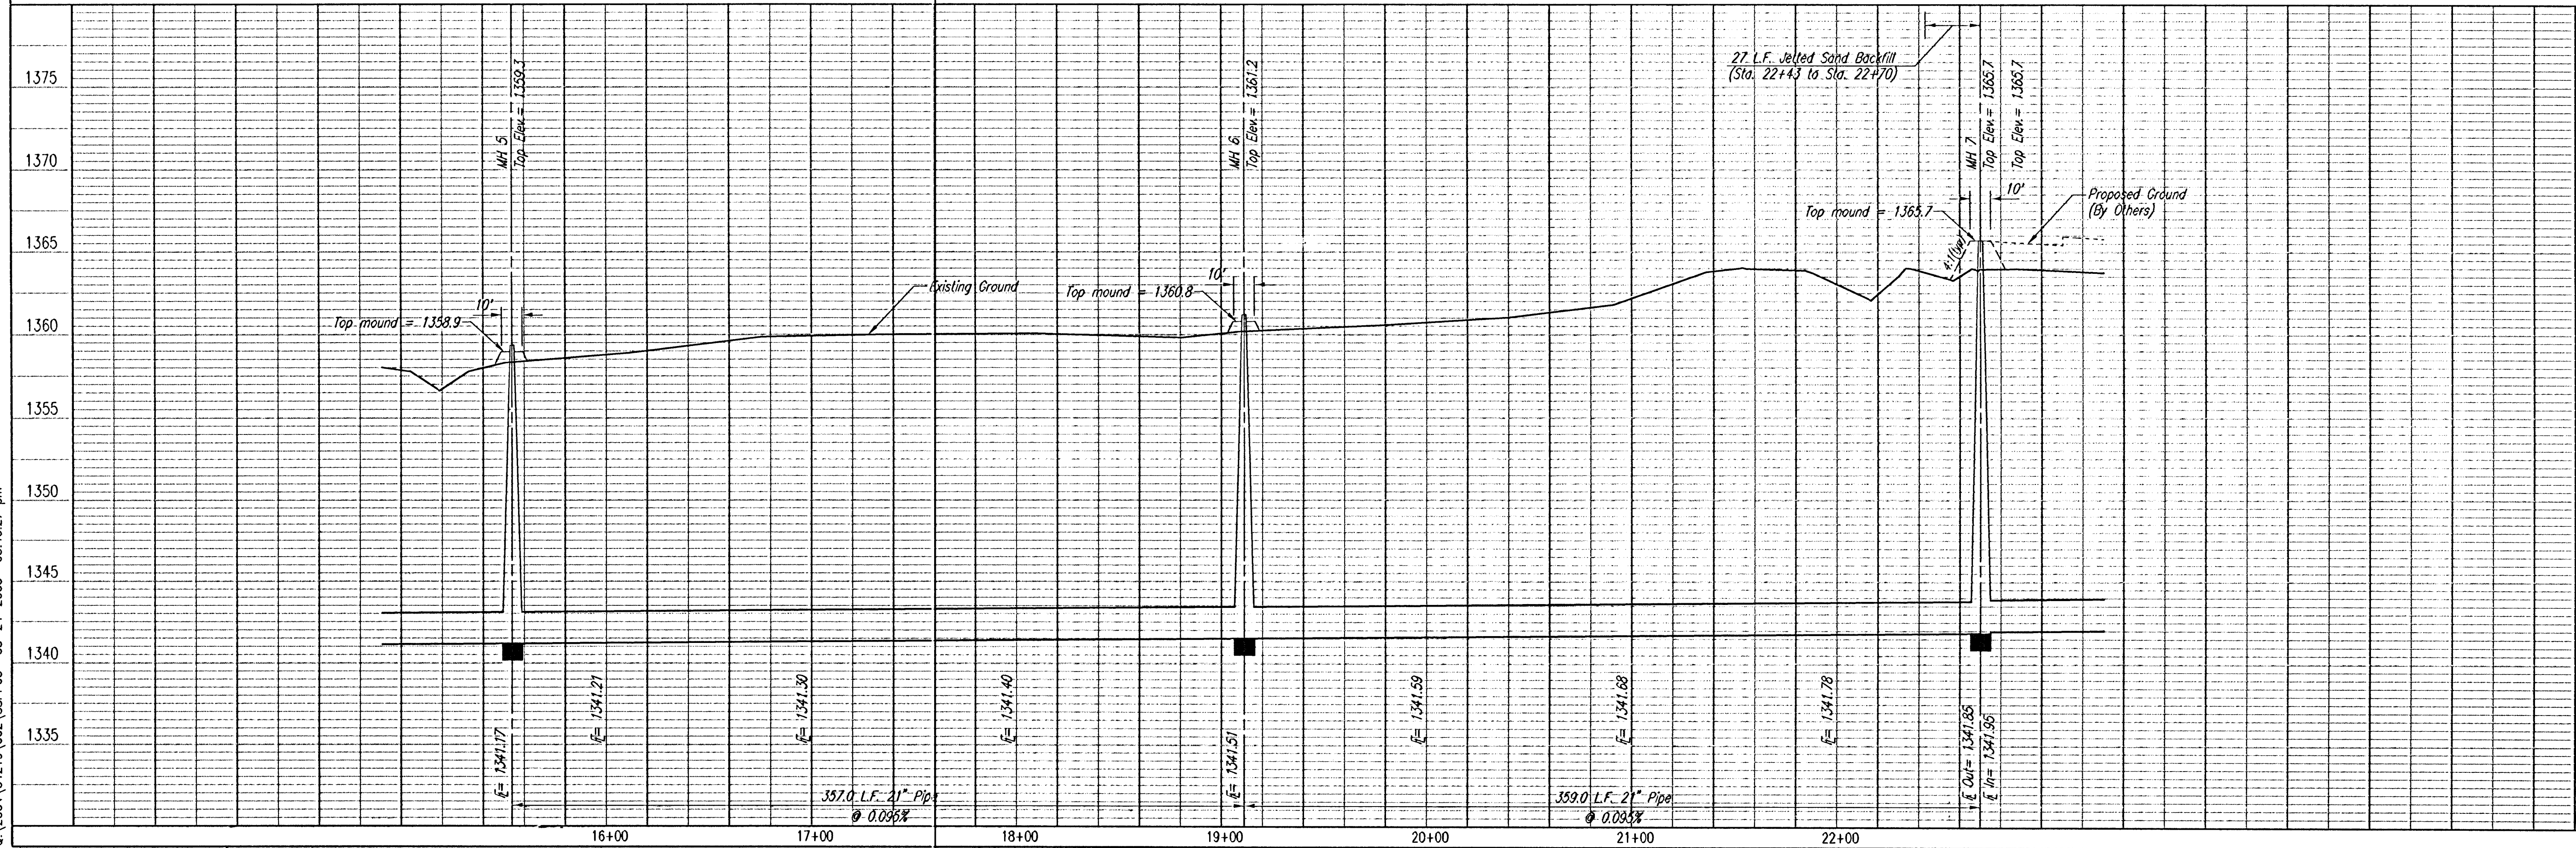

Sheet 6 of 26


Professional Engineering Consultants, P.A.
303 S. TOPEKA - WICHITA, KANSAS 67202
316-262-2691 • FAX 316-262-3003

Job No. 35-04219-002 Date MAY 2004

Designed By MDK Drawn By JCA, IRO

MAIN 16 OF THE
FOUR MILE CREEK SEWER
SANITARY SEWER LINE NO. 1

JAMES L. ARMOUR, P.E. - CITY ENGINEER
CITY OF WICHITA PROJECT NO. 488-88803

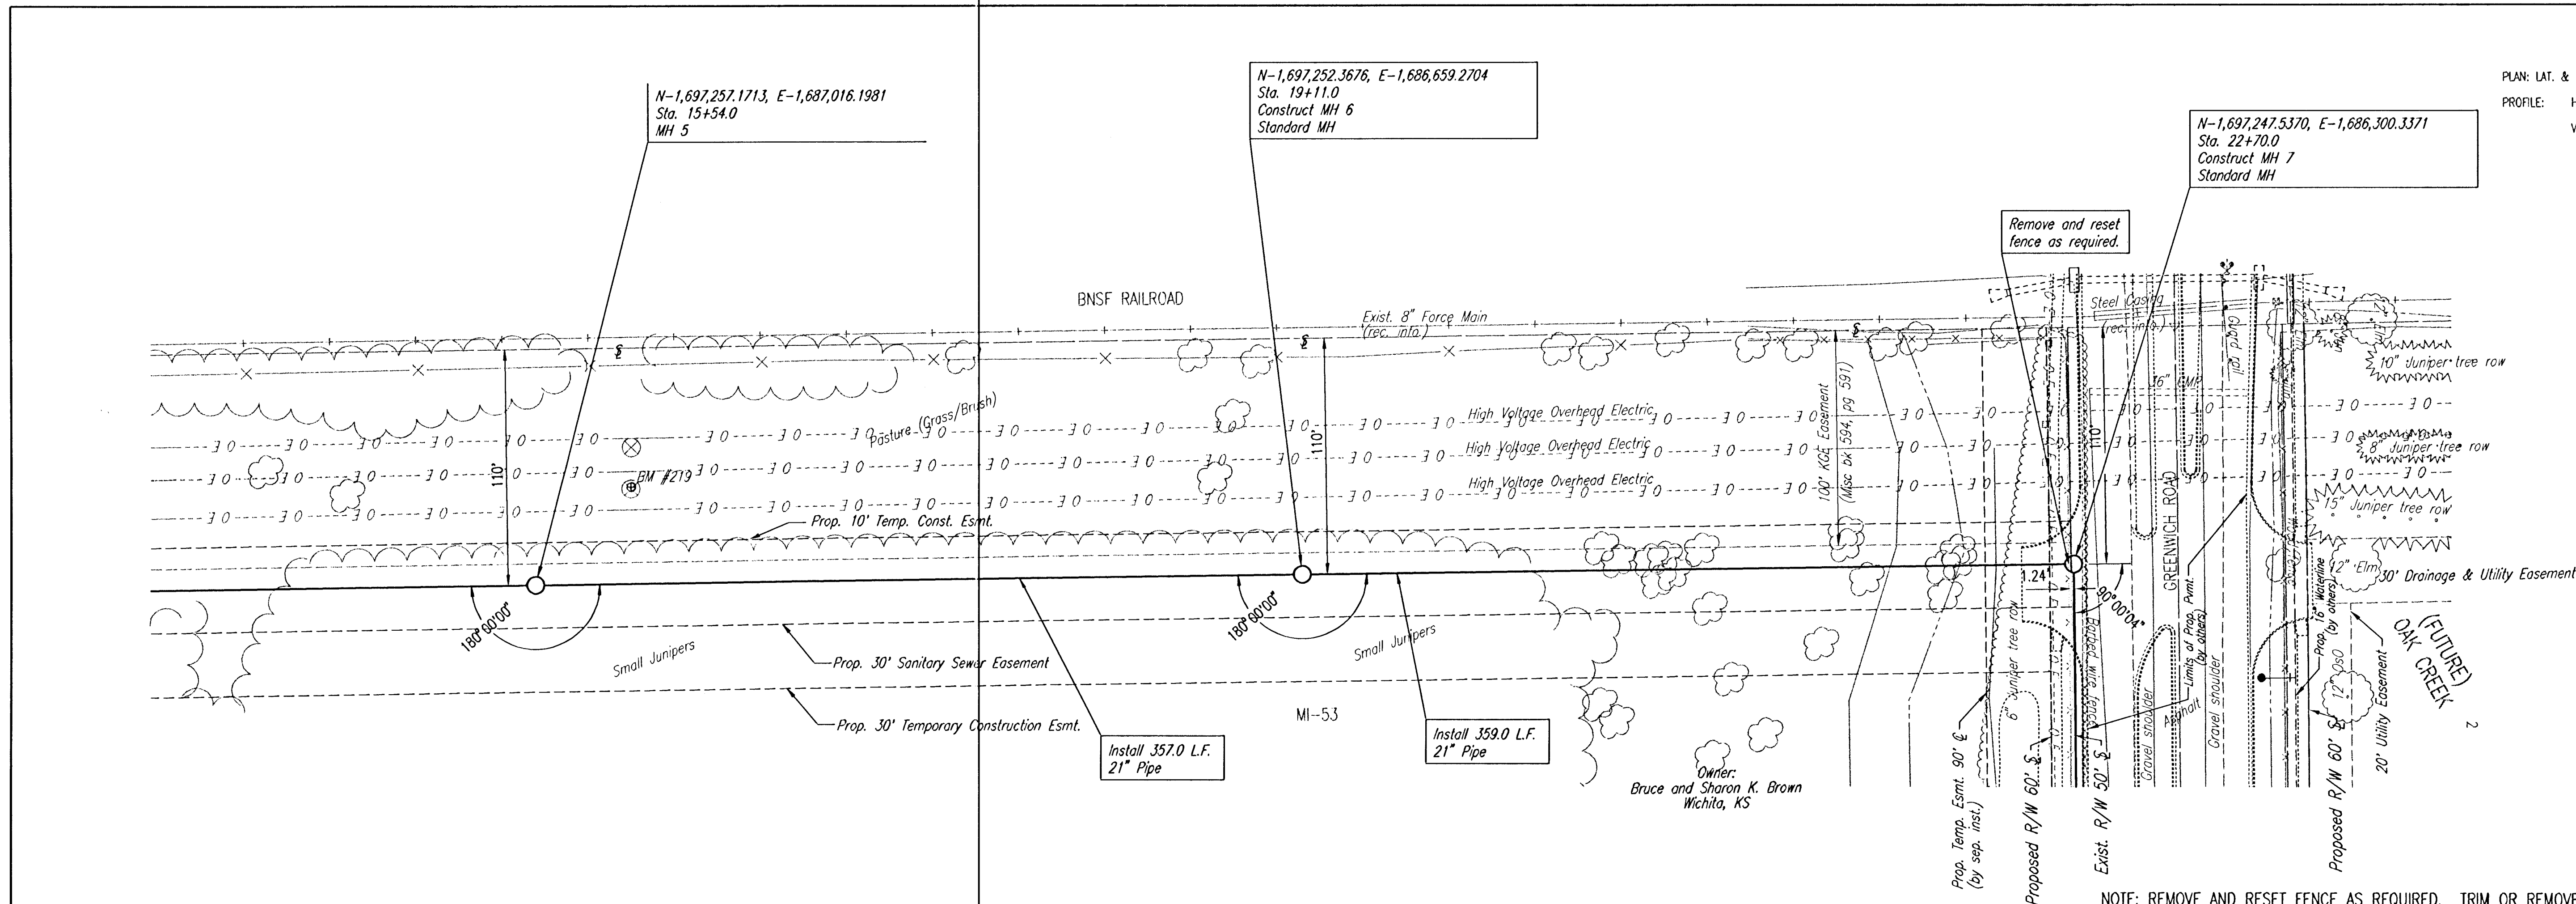

SCALE: 1"=40.00

PLAN: LAT. & LONG. 0 40 80

PROFILE: HORIZ. SAME AS ABOVE

VERT. 0 10 20

Professional Engineering Consultants, P.A.
303 S. TOPEKA - WICHITA, KANSAS 67202
316-262-2691 • FAX 316-262-3003

Job No. 35-04219-002 Date MAY 2004

Designed By MDK Drawn By JCA, IRO

MAIN 16 OF THE
FOUR MILE CREEK SEWER
SANITARY SEWER LINE NO. 1

JAMES L. ARMOUR, P.E. - CITY ENGINEER
CITY OF WICHITA PROJECT NO. 488-88803