
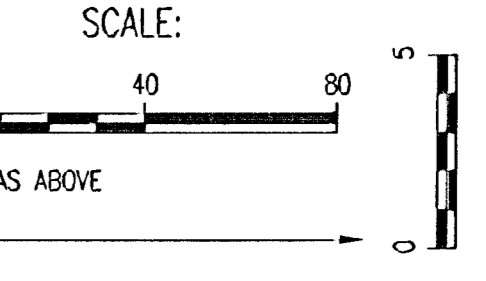


PLAN	CHECKED	CHECKED
BY		
DATE		



PROFILE	CHECKED	CHECKED
BY		
DATE		

DSNR, MDK OPER. IAC SCALE: 1"=40.00
 Q:\2004\04219\02\SSPP05_05-24-2005_03:43:25 pm

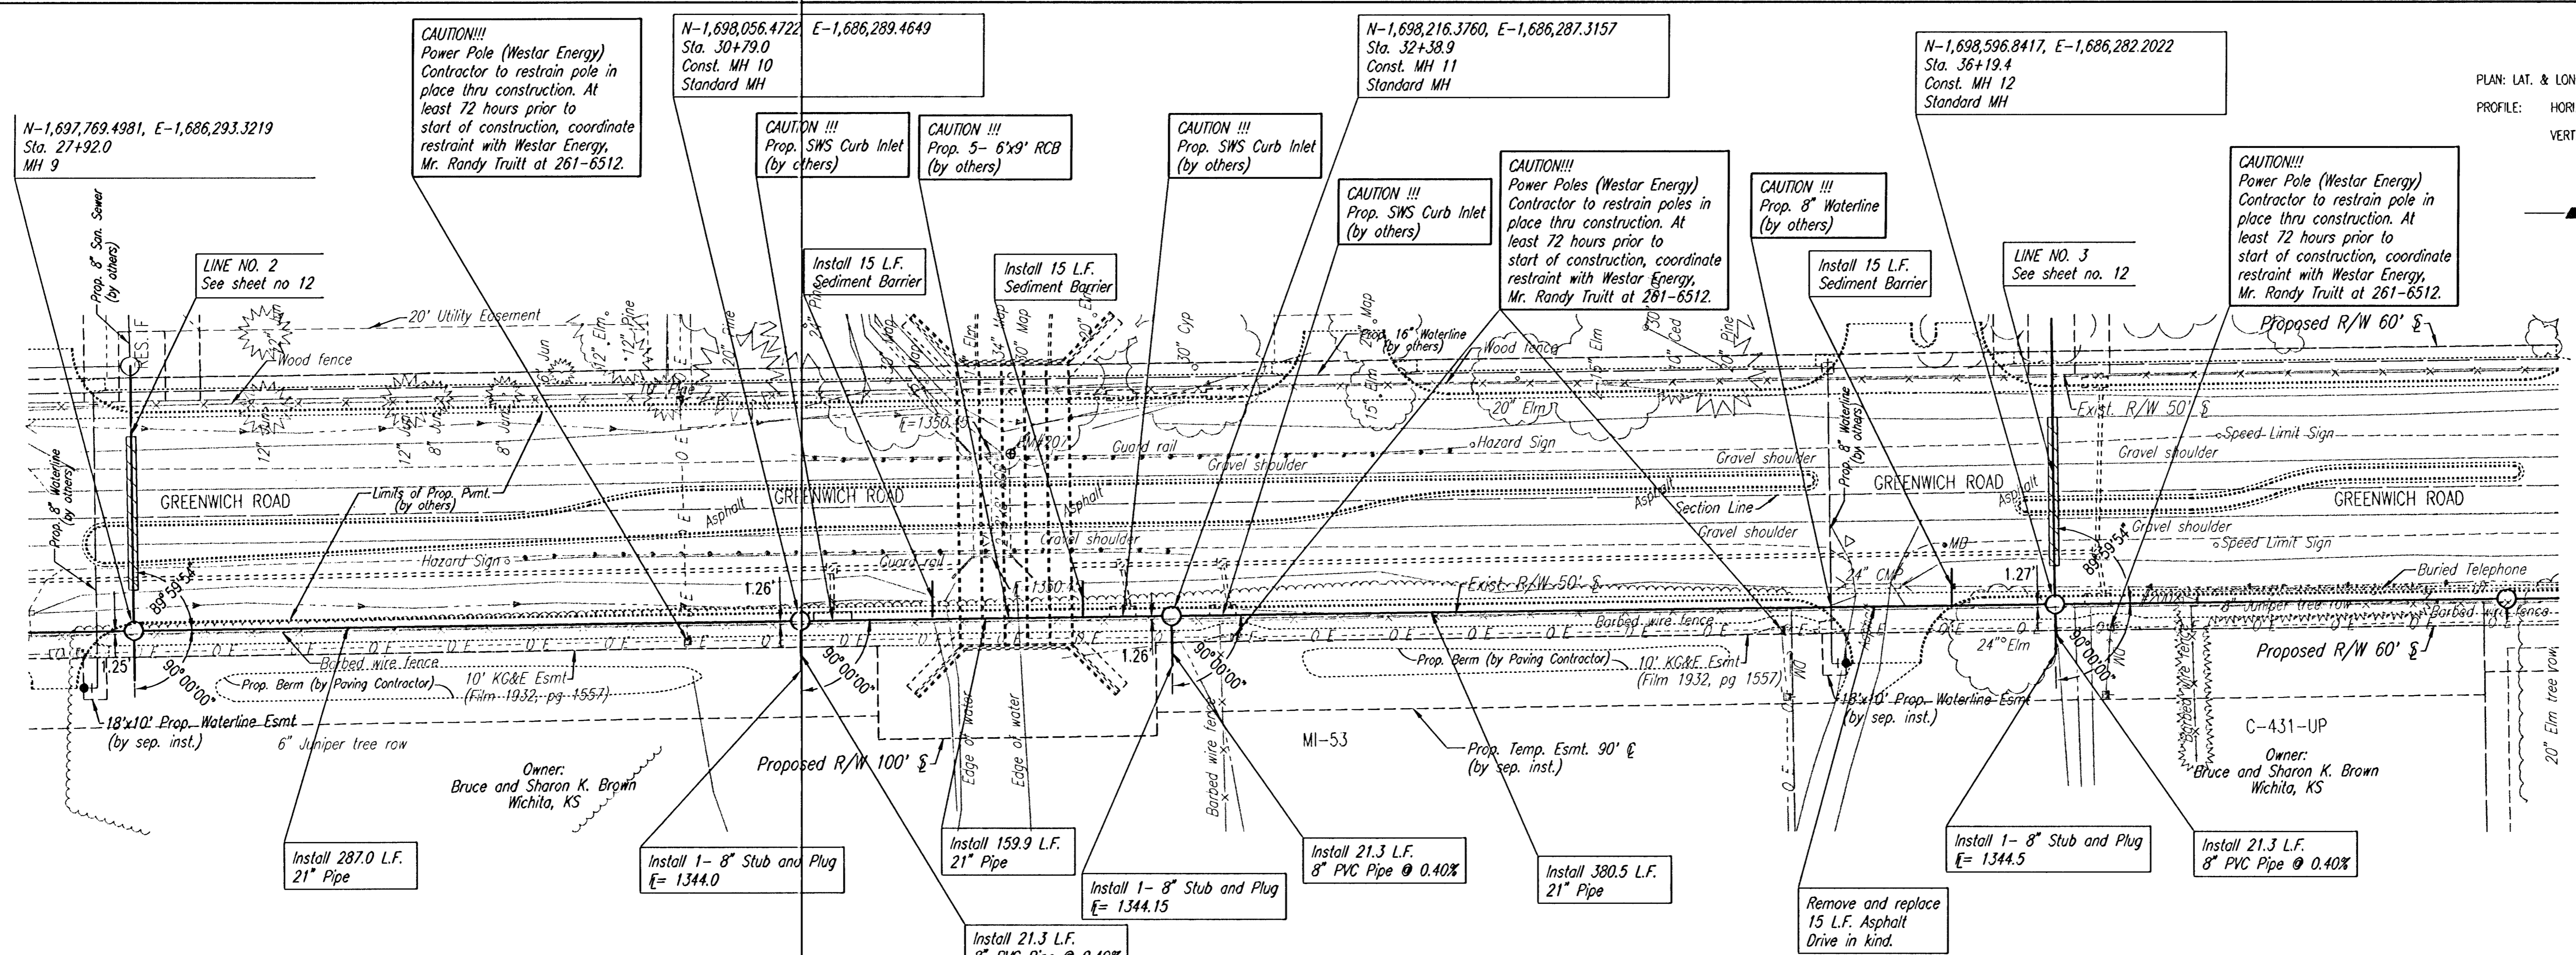

SANITARY SEWER LINE NO. 1

NOTE: REMOVE AND RESET FENCE AS REQUIRED. TRIM OR REMOVE TREES AS NECESSARY IN ACCORDANCE WITH GENERAL NOTE NO. 11.

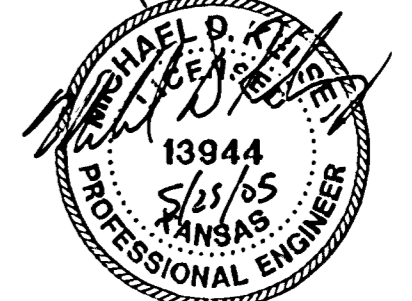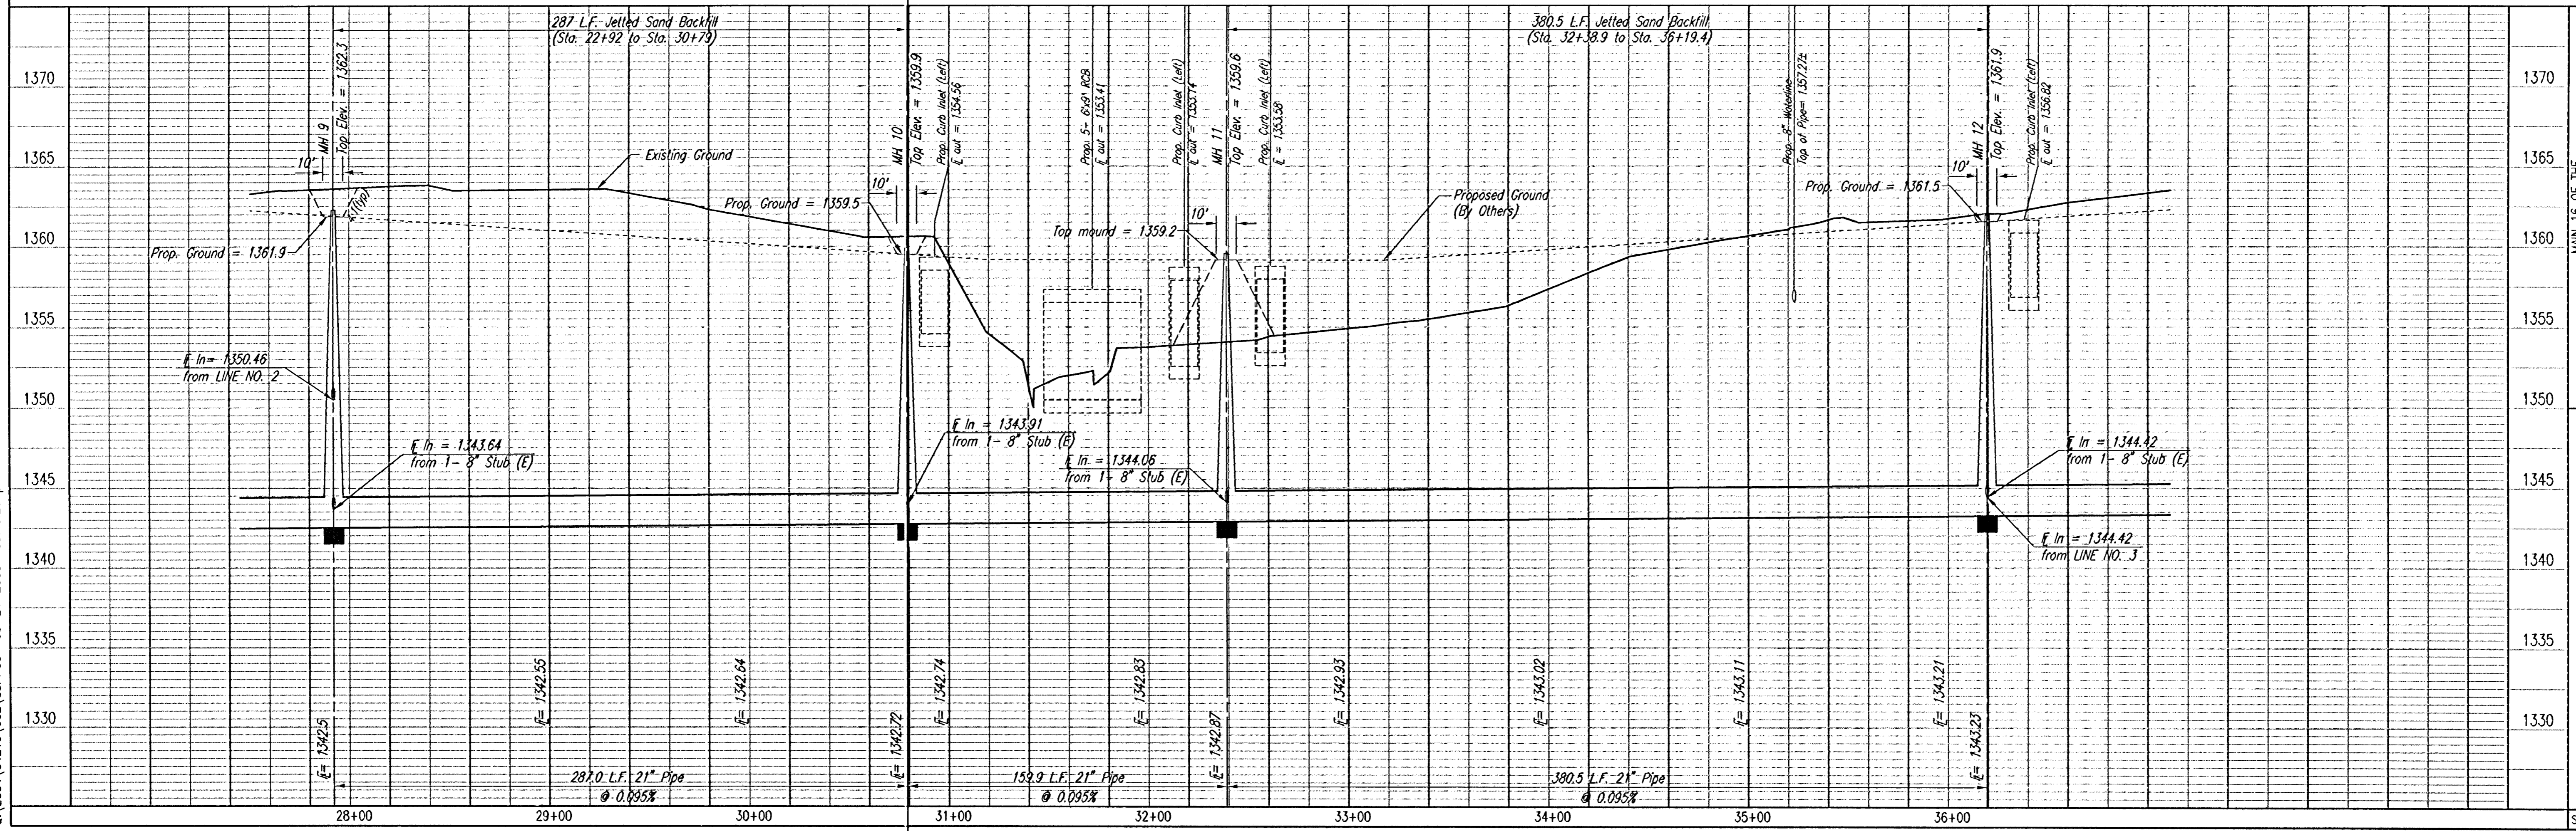

MAIN 16 OF THE
 FOUR MILE CREEK SEWER
SANITARY SEWER LINE NO. 1

Professional Engineering Consultants, P.A.
 303 S. TOPEKA - WICHITA, KANSAS 67202
 316-262-2691 • FAX 316-262-3003

Designed By: MDK
 Drawn By: JCA, TRD
 Job No.: 35-04219-002
 Date: MAY 2004

James L. Armour, P.E. - CITY ENGINEER
 CITY OF WICHITA PROJECT NO. 488-8803

Sheet 8 of 26