
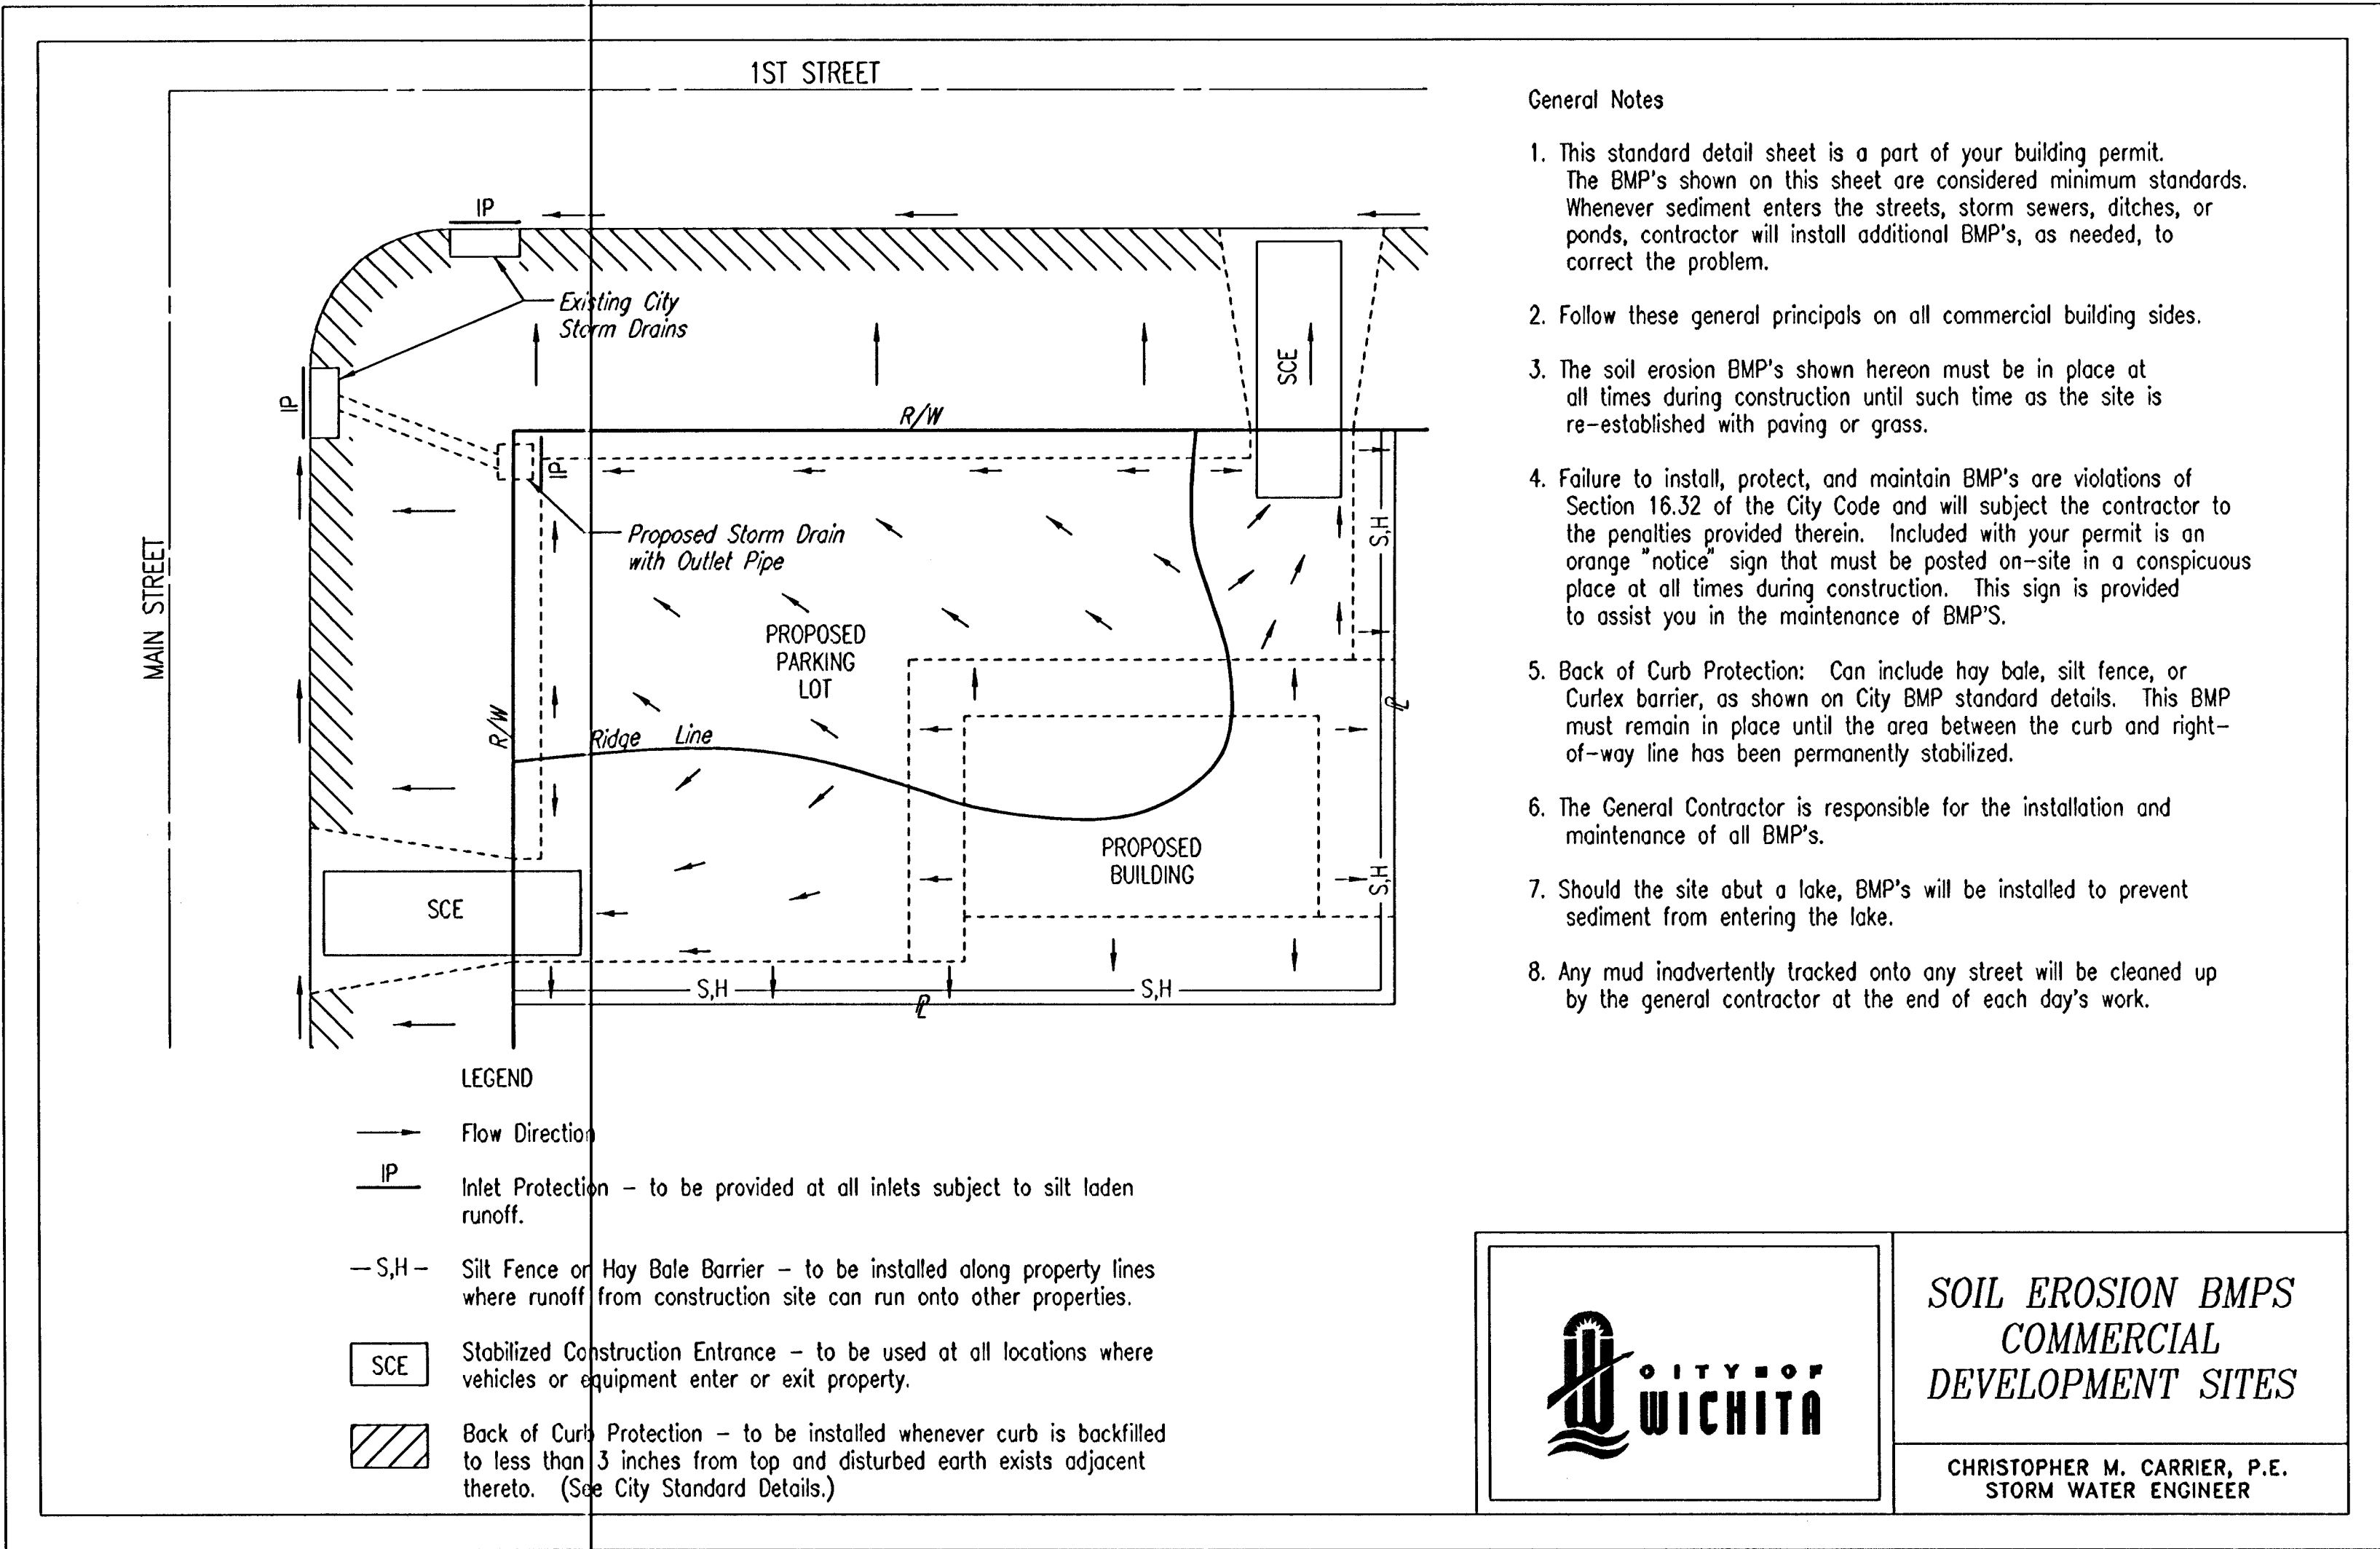


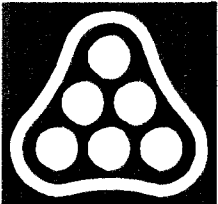

DSR: MDK OPER: JAC SCALE: 1"=1' 00'
C:\2004\041913\001\SEWER-COMMERCIAL-R14 05-24-2005 03:37:32 PM

	Revision		By	Date
	No.			
	MAIN 16 OF THE FOUR MILE CREEK SEWER SOIL EROSION BMPs COMMERCIAL DEVELOPMENT SITES JAMES L. ARMOUR, P.E. - CITY ENGINEER CITY OF WICHITA PROJECT NO. 468-83803			
	Professional Engineering Consultants, P.A. 303 S. TOPEKA • WICHITA, KANSAS 67202 316-262-2691 • FAX 316-262-3003			
Designed by	MDK	Job No.	04219-002	Sht. 23 of 26
Drawn by		Date	MAY 2004	