



FHWA REGION NO.	STATE	PROJECT NUMBER	FISCAL YEAR	SHEET NUMBER	TOTAL SHEETS

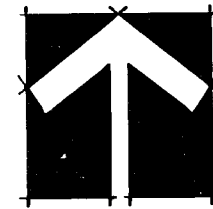

STREET PLANTING PLAN
SCALE: 1:200

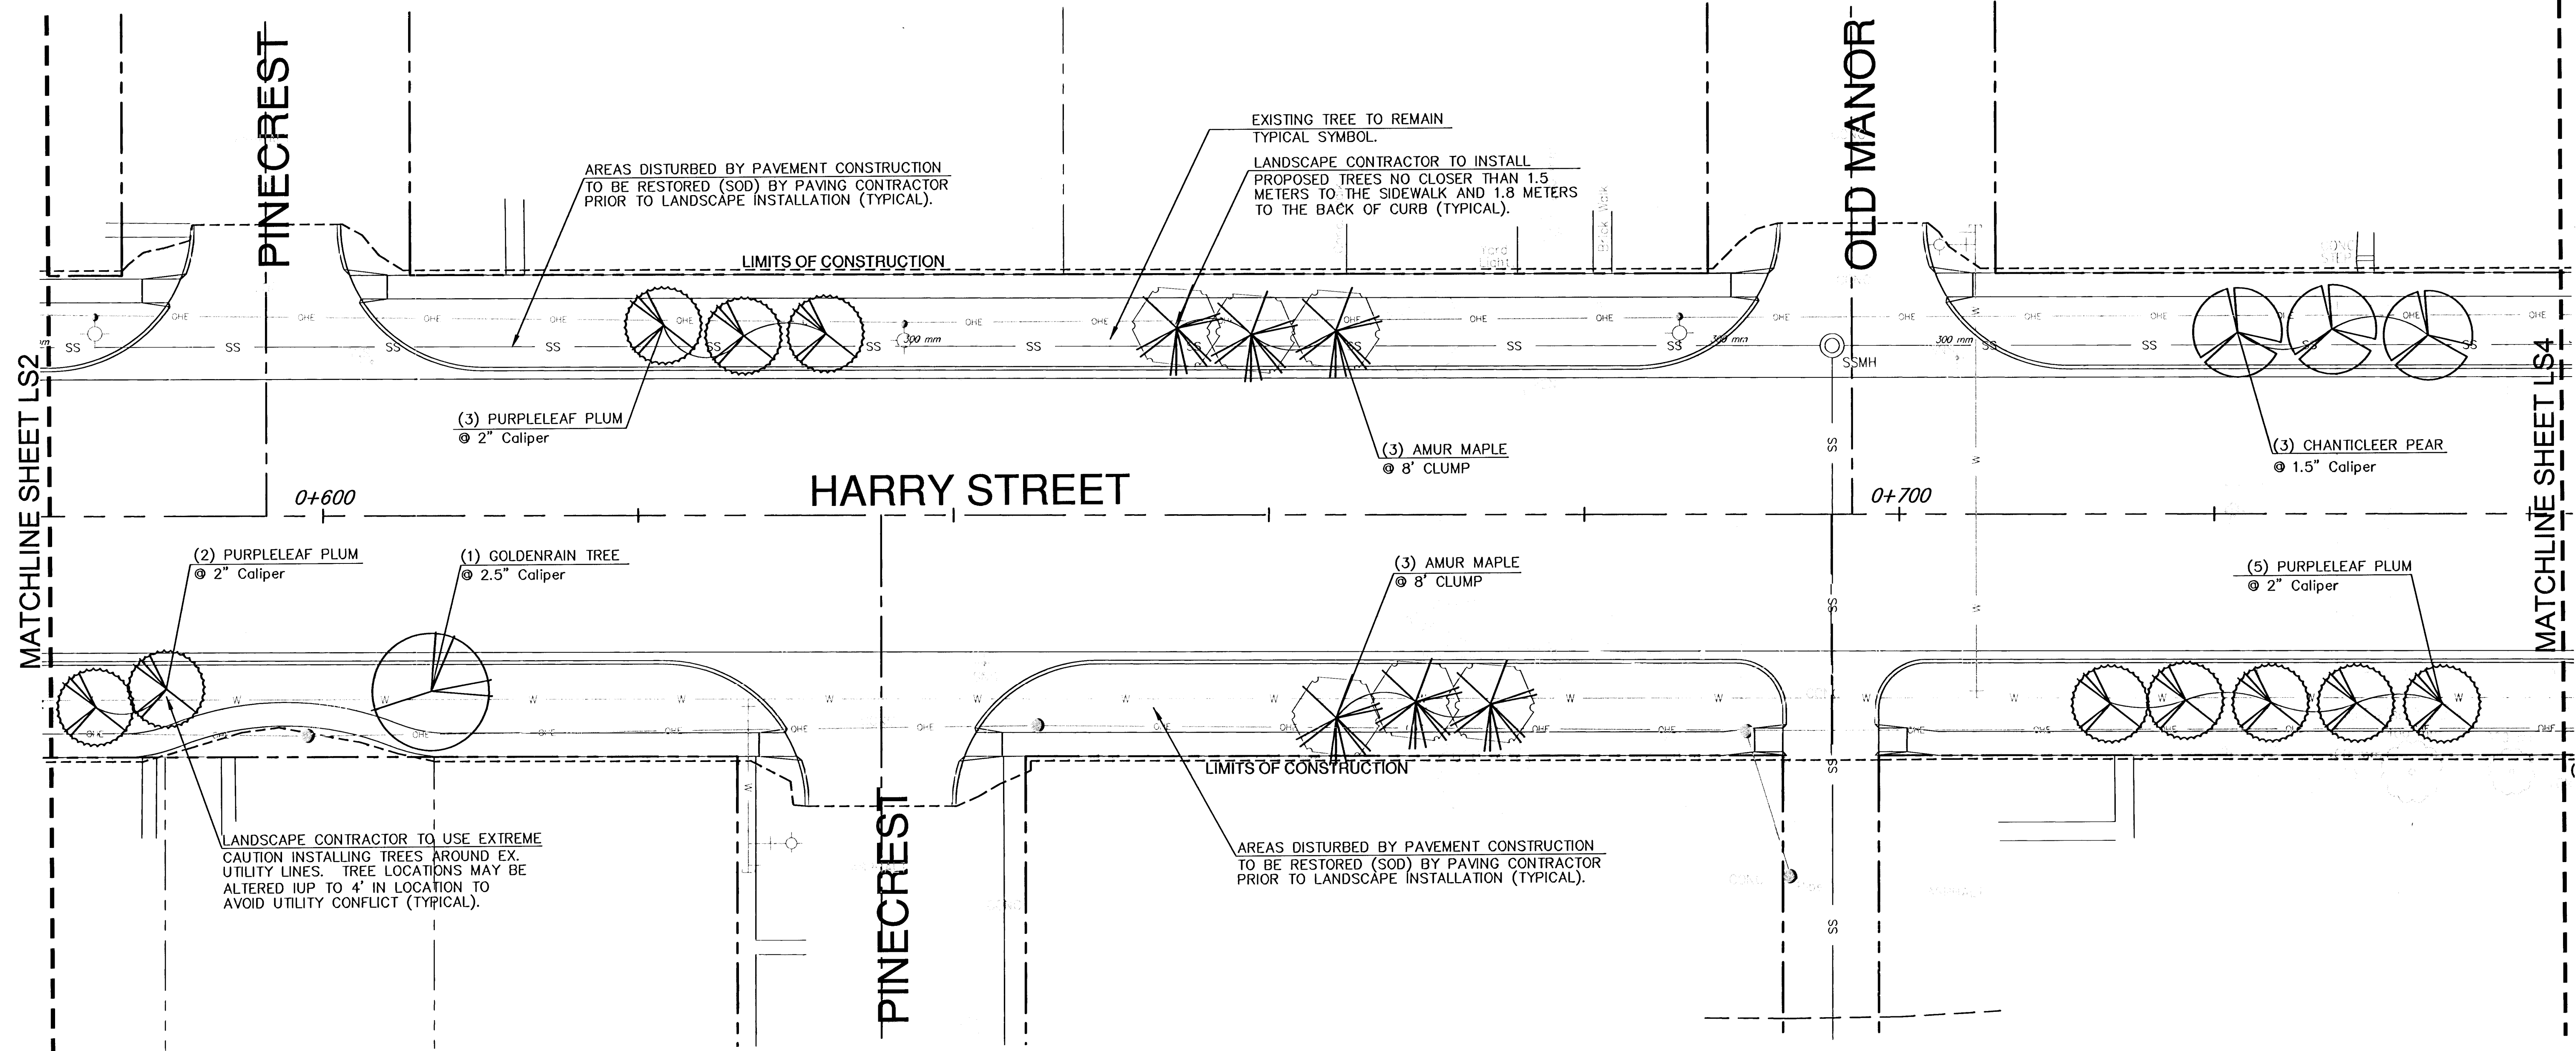

LANDSCAPE PLAN HARRY STREET STA. 0+582.633 - 0+742.062 WICHITA, KANSAS			
 Ruggles & Bohm, P.A. Engineering, Surveying, Land Planning 924 North Main Wichita, Kansas 67203 Phone (316) 264-8008 Fax (316) 264-4621 E-mail: info@rbkansas.com	DESIGN KRS/JAB DRAWN JAB REVIEW KRS UTILITY	SHEET LS3 OF 11	
	DRAWING FILE PROJECT NUMBER 472-83685	DATE June 16, 2004	