



FHWA REGION NO.	STATE	PROJECT NUMBER	FISCAL YEAR	SHEET NUMBER	TOTAL SHEETS

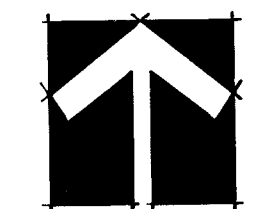

STREET PLANTING PLAN
SCALE: 1:200

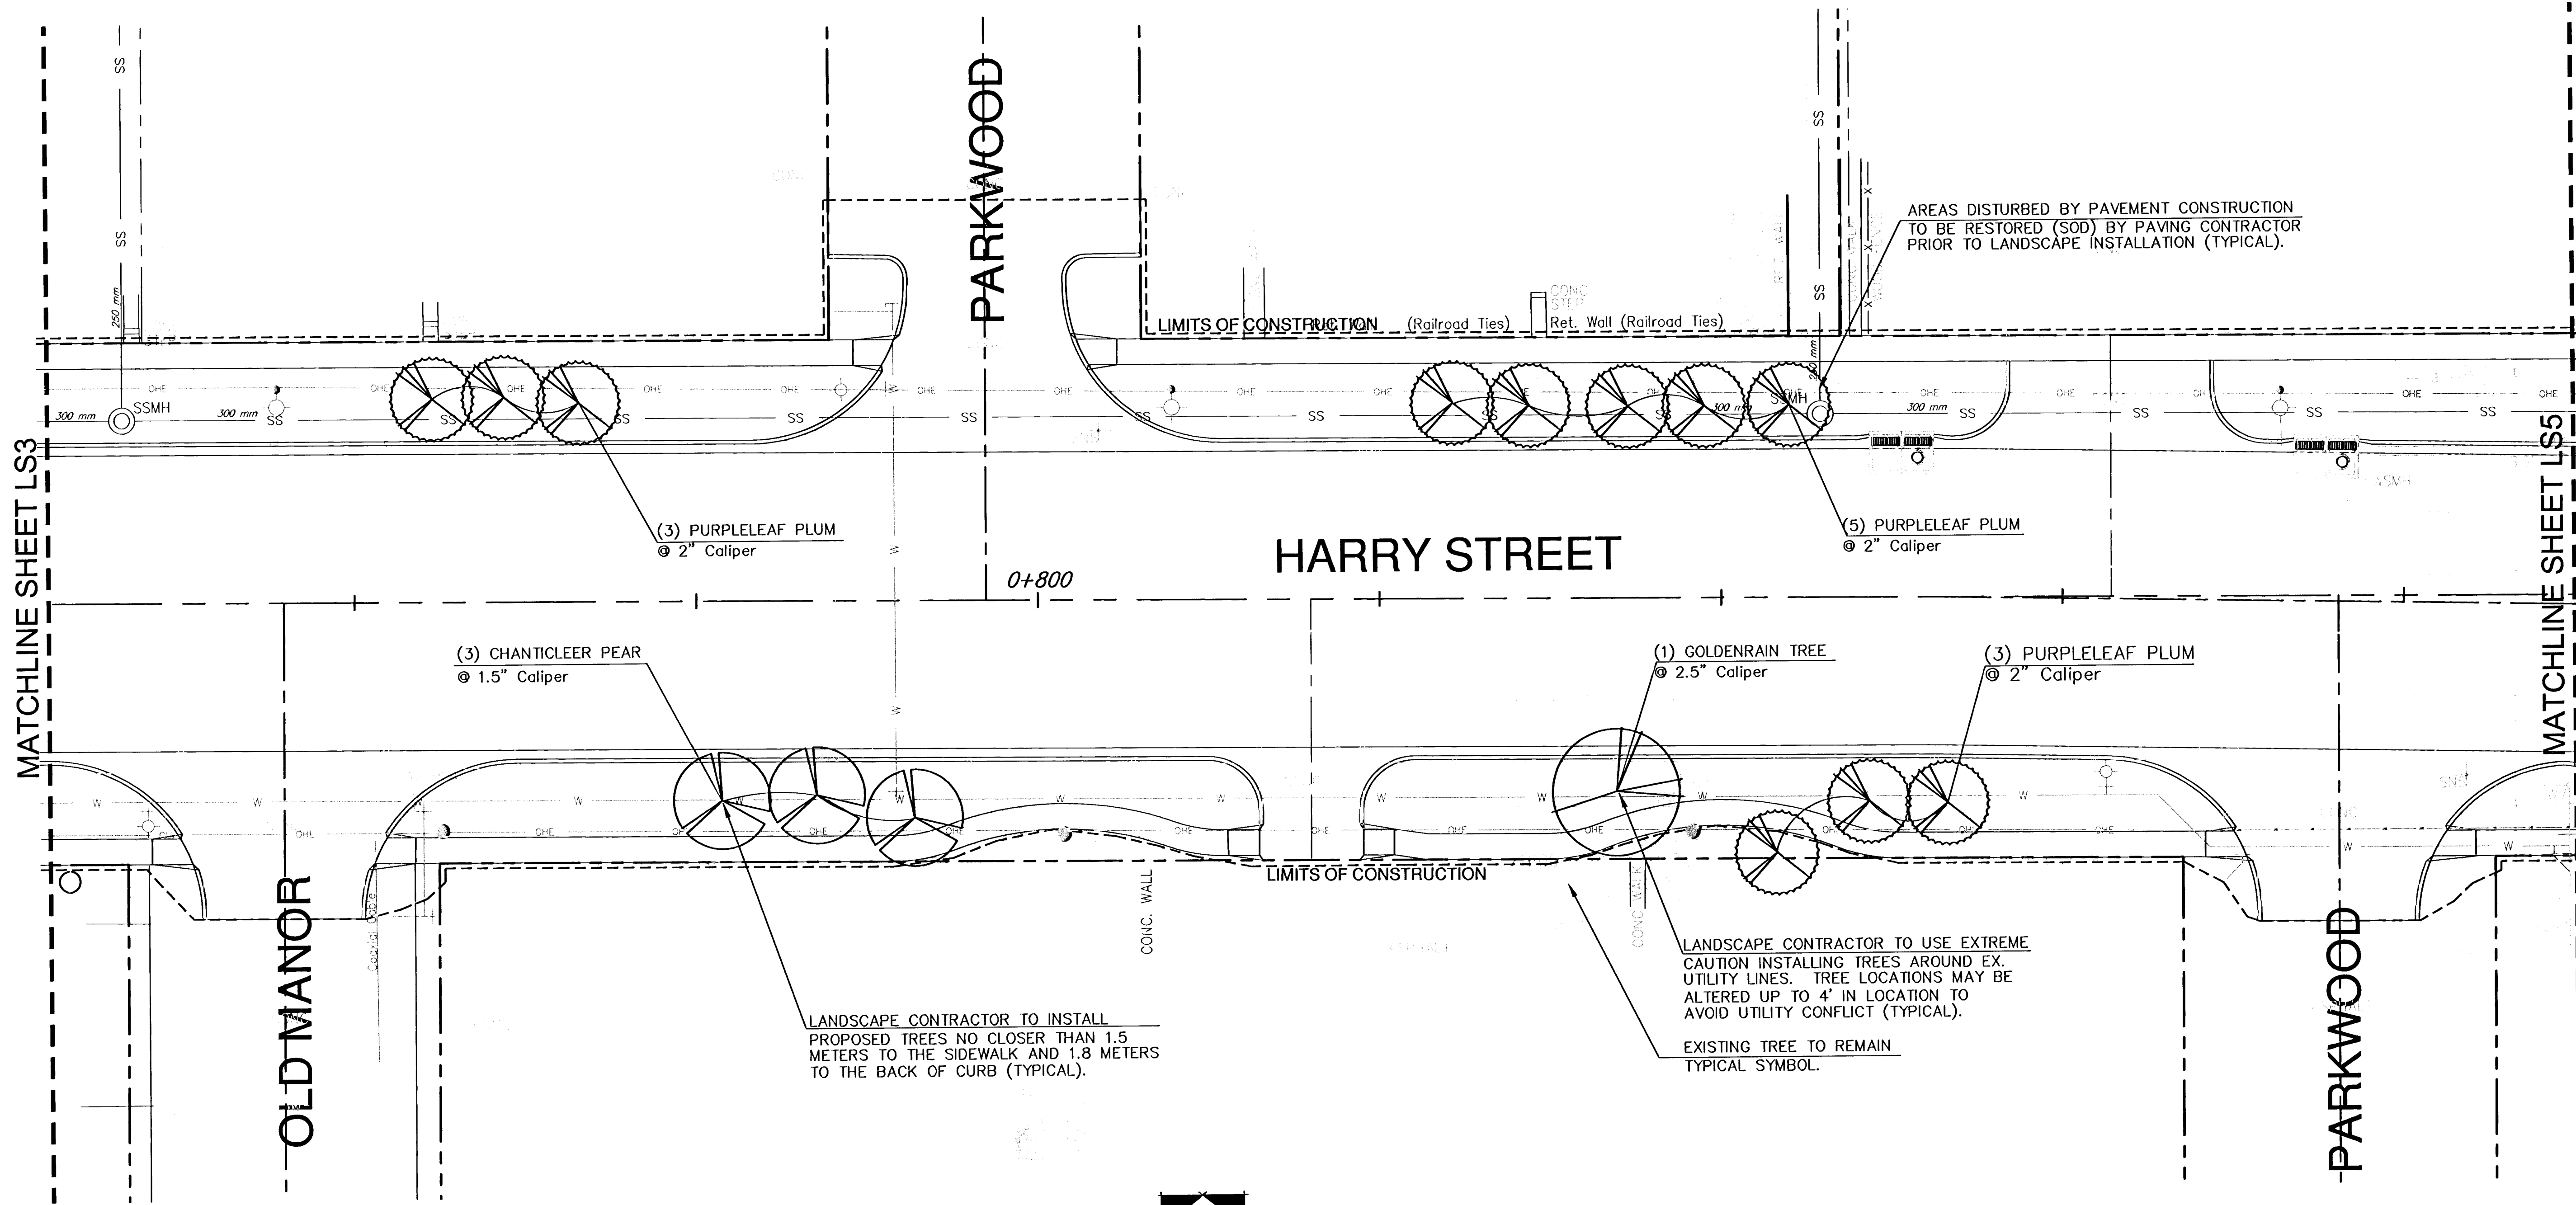

LANDSCAPE PLAN
HARRY STREET STA. 0+742.062 - 0+889.971
WICHITA, KANSAS

Ruggles & Bohm, P.A.
Engineering, Surveying, Land Planning

924 North Main
Wichita, Kansas 67203
www.rbkansas.com

(316) 264-8008
(316) 264-4621 fax
E-mail: info@rbkansas.com

DESIGN: KRS/JAB
DRAWN: JAB
REVIEW: KRS
UTILITY

DRAWING FILE: PROJECT NUMBER: 472-83685

DATE: June 16, 2004

SHEET: LS4 OF 11