

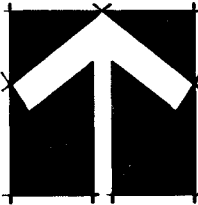


FHWA REGION NO.	STATE	PROJECT NUMBER	FISCAL YEAR	SHEET NUMBER	TOTAL SHEETS

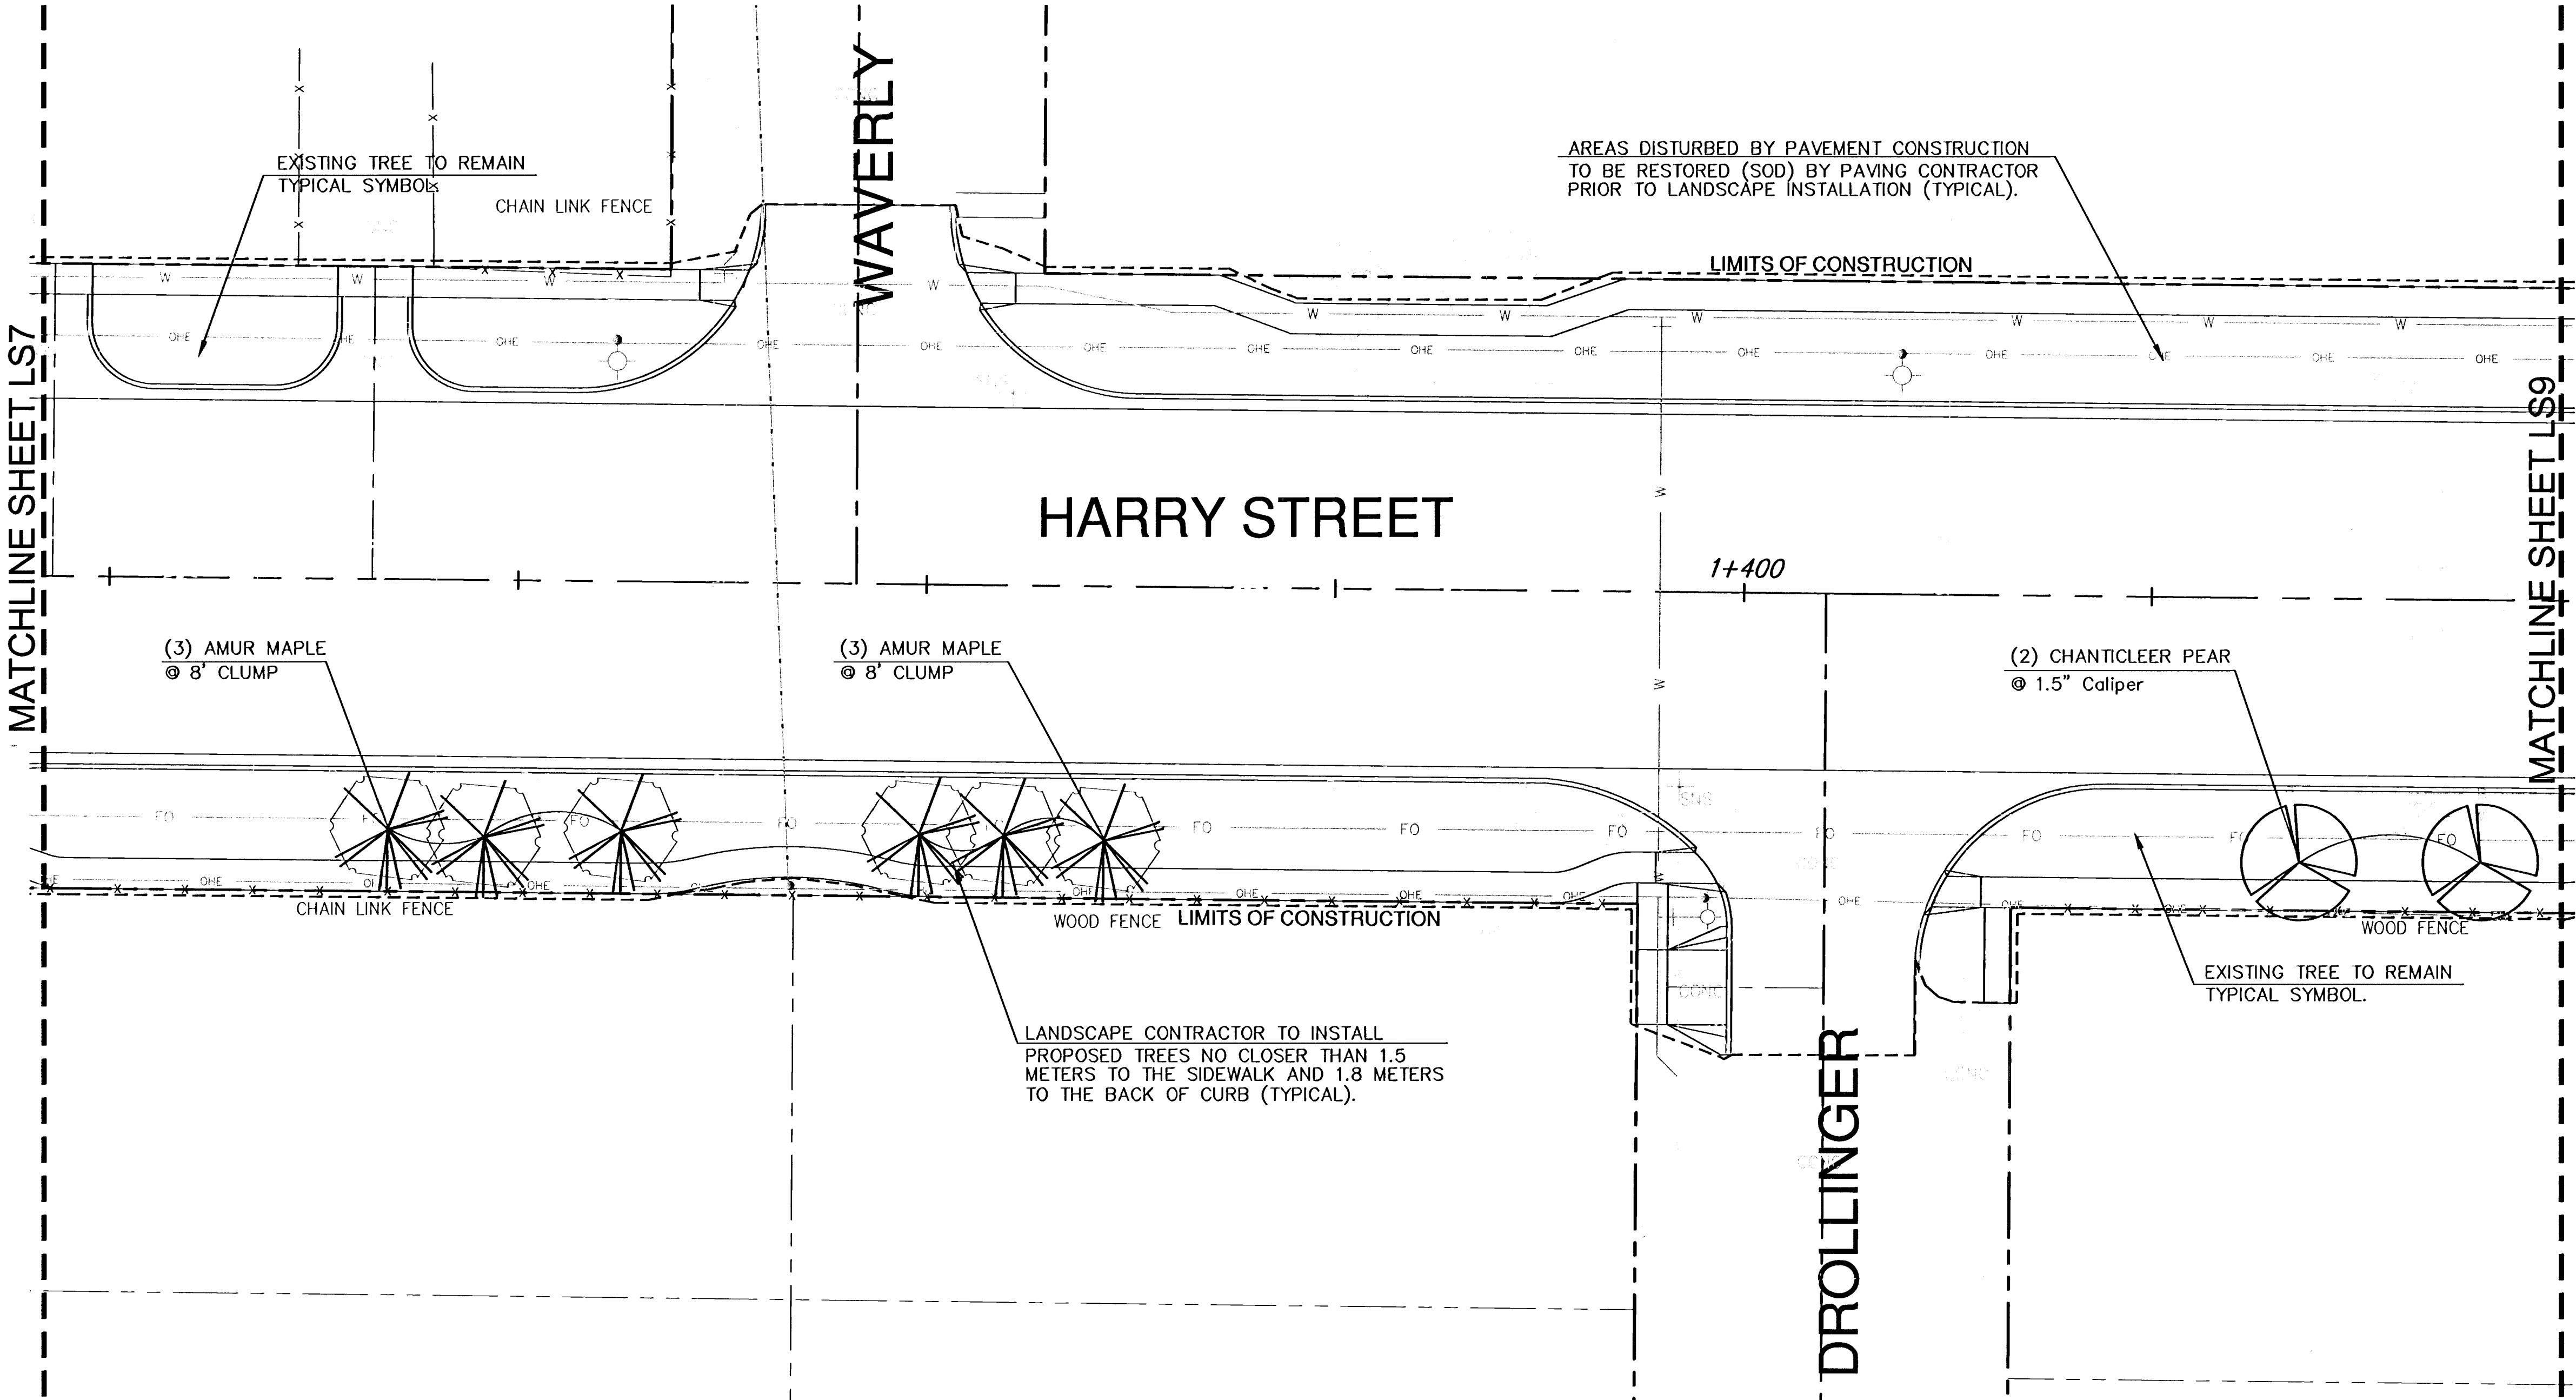

STREET PLANTING PLAN
SCALE: 1:200

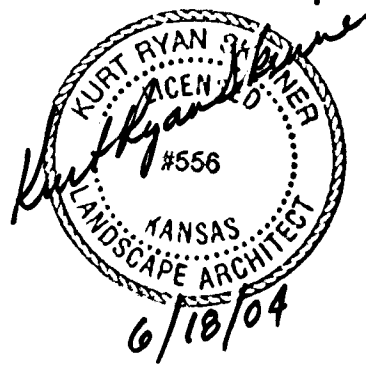

LAW/KINGDON, INC.
ARCHITECTS, ENGINEERS, PLANNERS
& LANDSCAPE ARCHITECTS
345 RIVERVIEW, WICHITA, KS 67203
Phone (316) 268-0230 Fax (316) 268-0203
Copyright © 2004

LANDSCAPE PLAN
HARRY STREET STA. 1+316.739 - 1+440
WICHITA, KANSAS

Ruggles & Bohm, P.A.

Engineering, Surveying, Land Planning

924 North Main
Wichita, Kansas 67203
www.rbkansas.com

(316) 264-8008
(316) 264-4621 fax
E-mail: info@rbkansas.com

DRAWING FILE

PROJECT NUMBER
472-83685

DESIGN
KRS/JAB

DRAWN
JAB

REVIEW
KRS

UTILITY

DATE
June 16, 2004

SHEET
LS8
OF
11