



FHWA REGION NO.	STATE	PROJECT NUMBER	FISCAL YEAR	SHEET NUMBER	TOTAL SHEETS

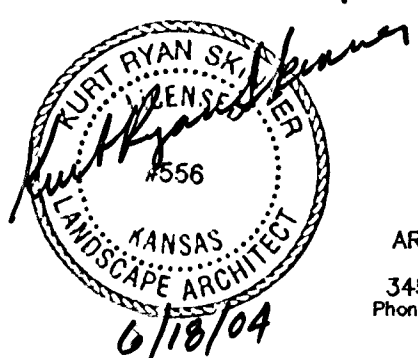

LANDSCAPE PLAN
HARRY STREET STA. 1+440 - 1+550
WICHITA, KANSAS

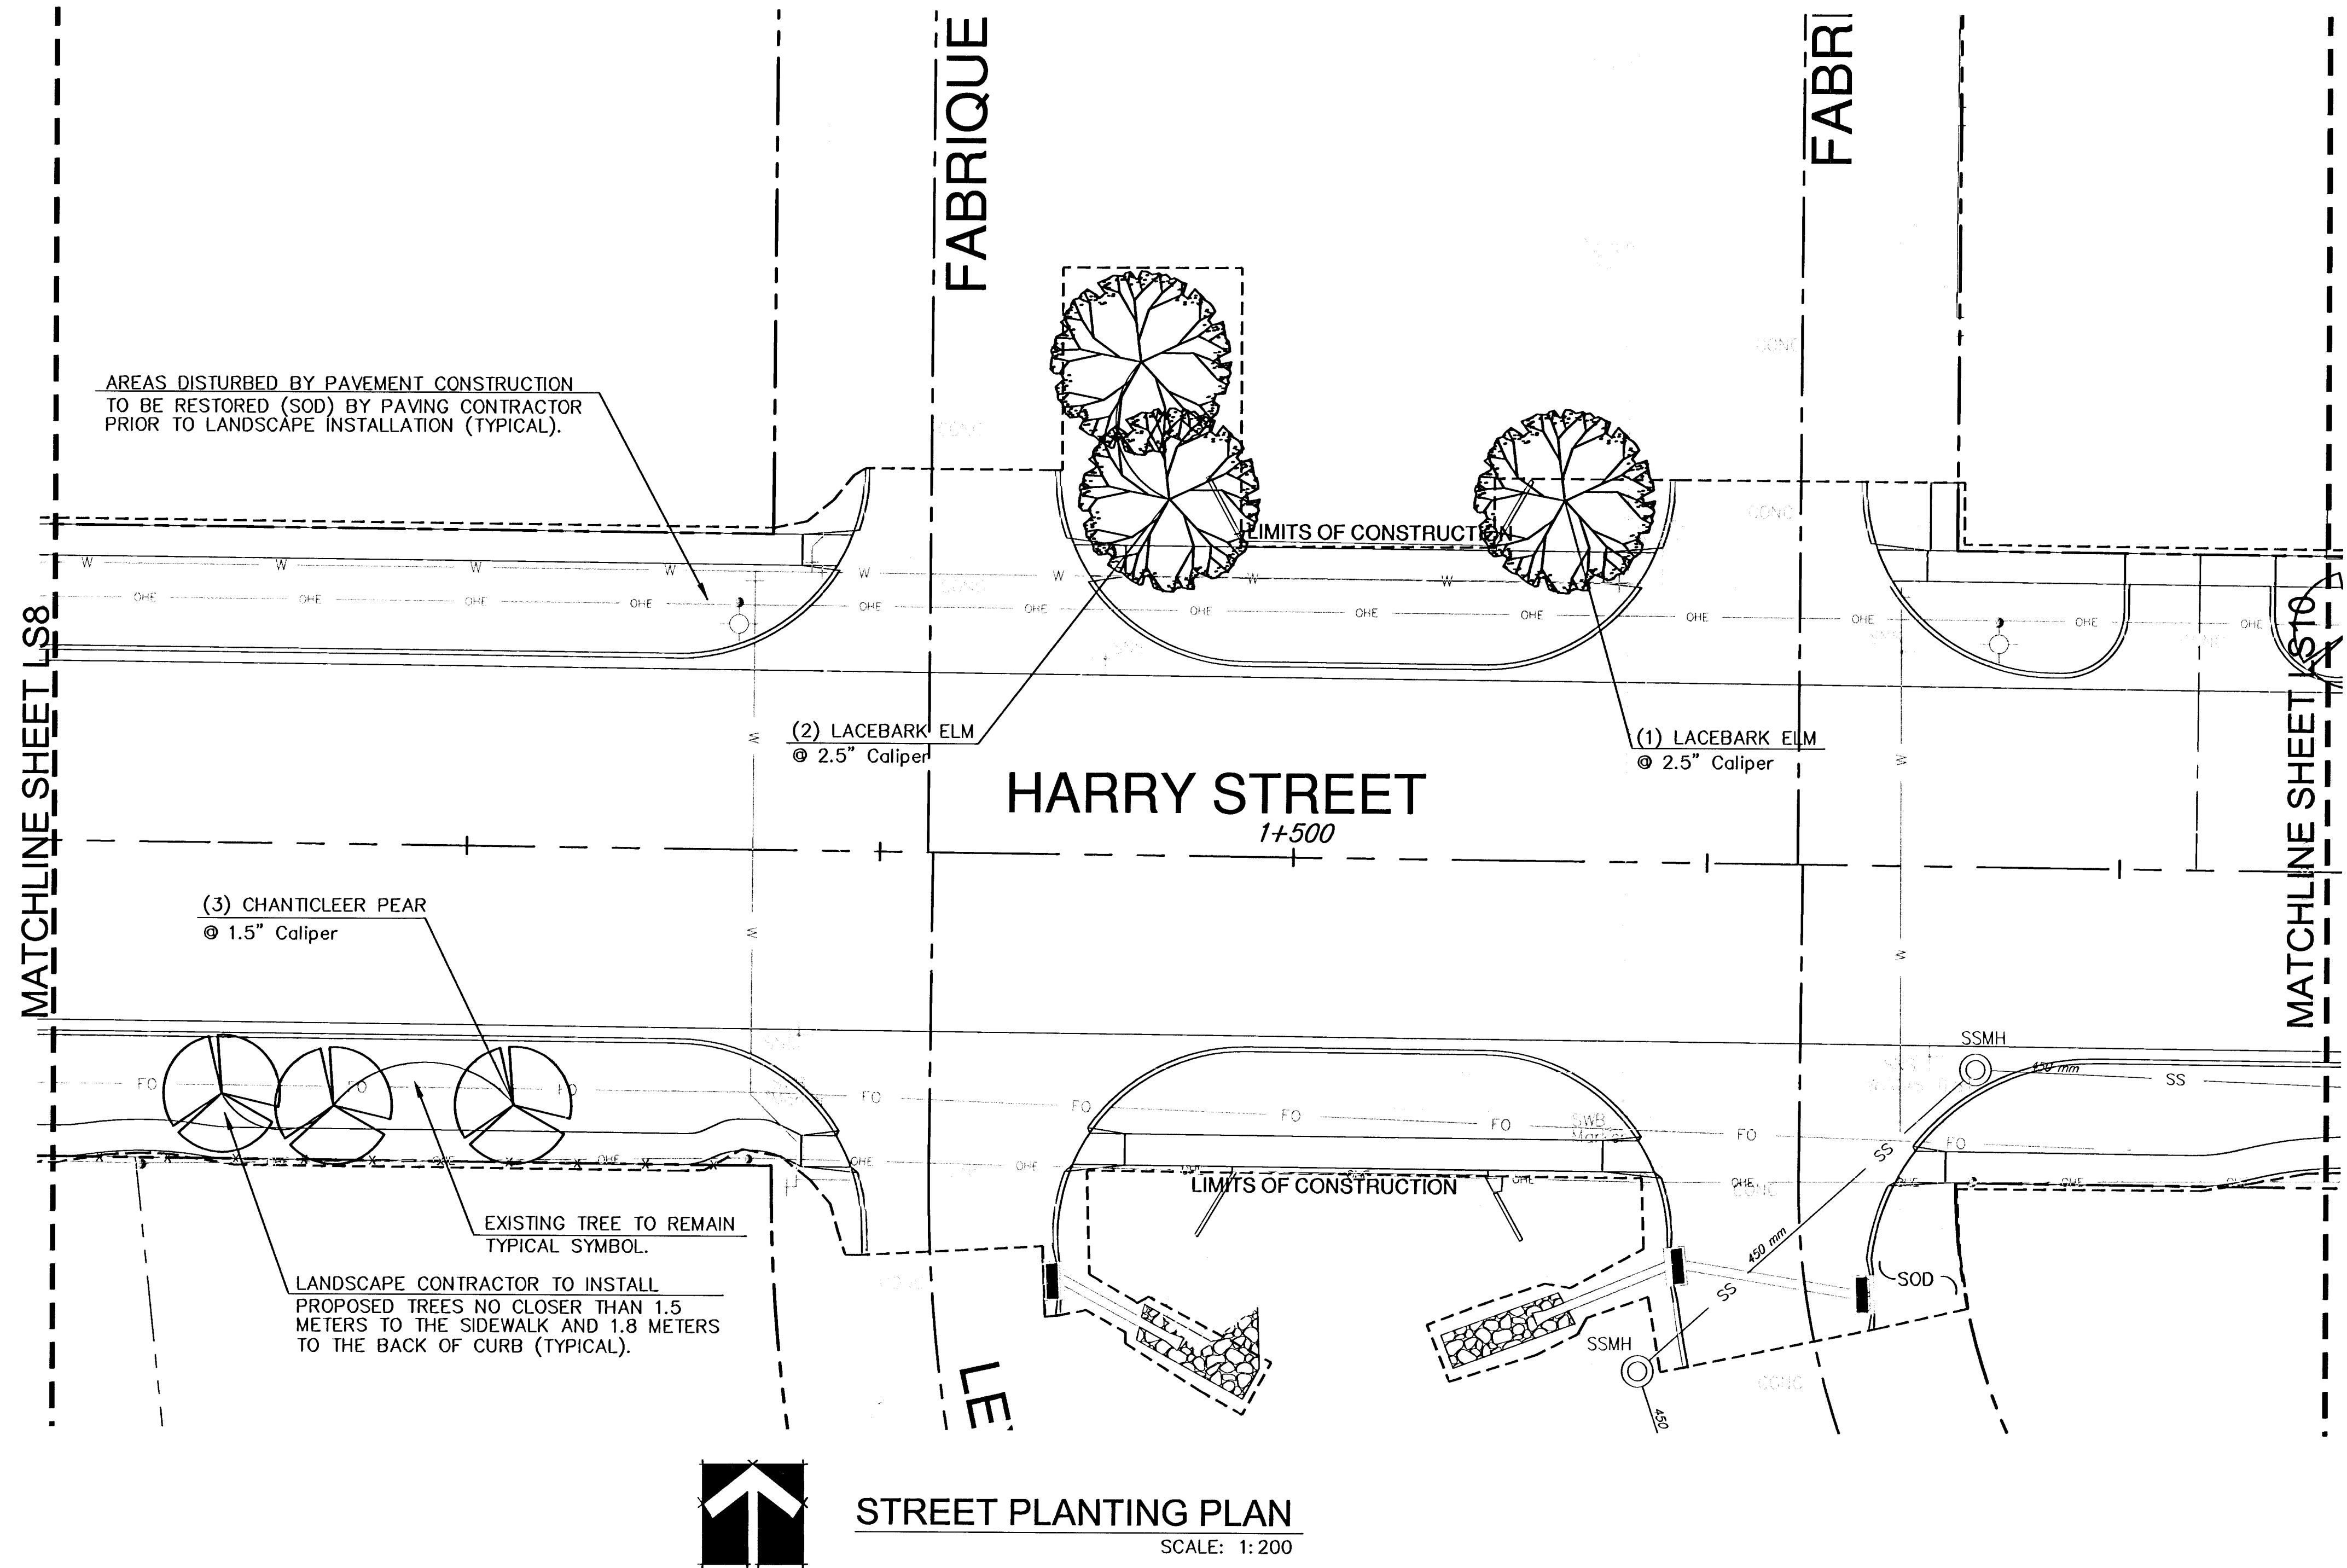

Ruggles & Bohm, P.A.
Engineering, Surveying, Land Planning
924 North Main
Wichita, Kansas 67203
www.rbkansas.com
(316) 264-8008
(316) 264-4621 fax
E-mail: info@rbkansas.com

DRAWING FILE PROJECT NUMBER 472-83685 DATE June 16, 2004

DESIGN KRS/JAB
DRAWN JAB
REVIEW KRS
UTILITY

SHEET LS9 OF 11