

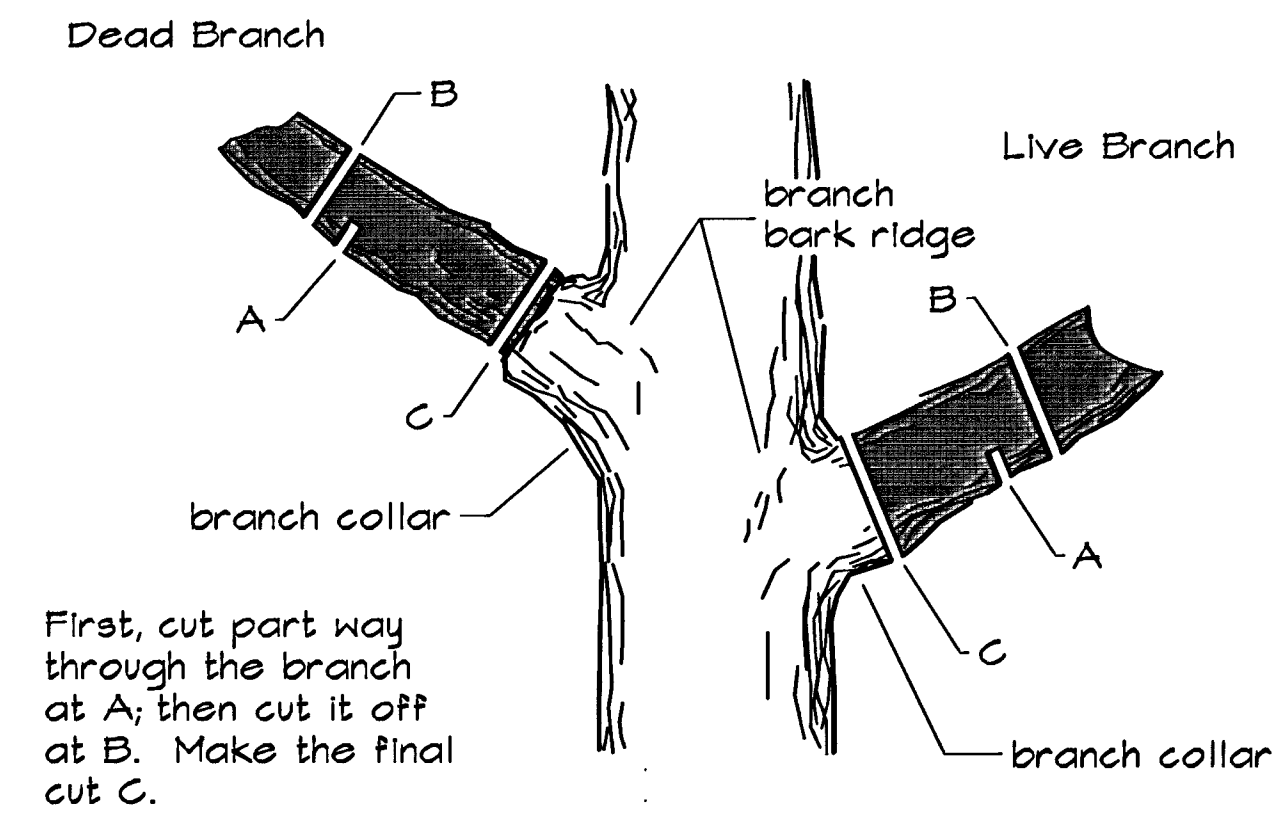


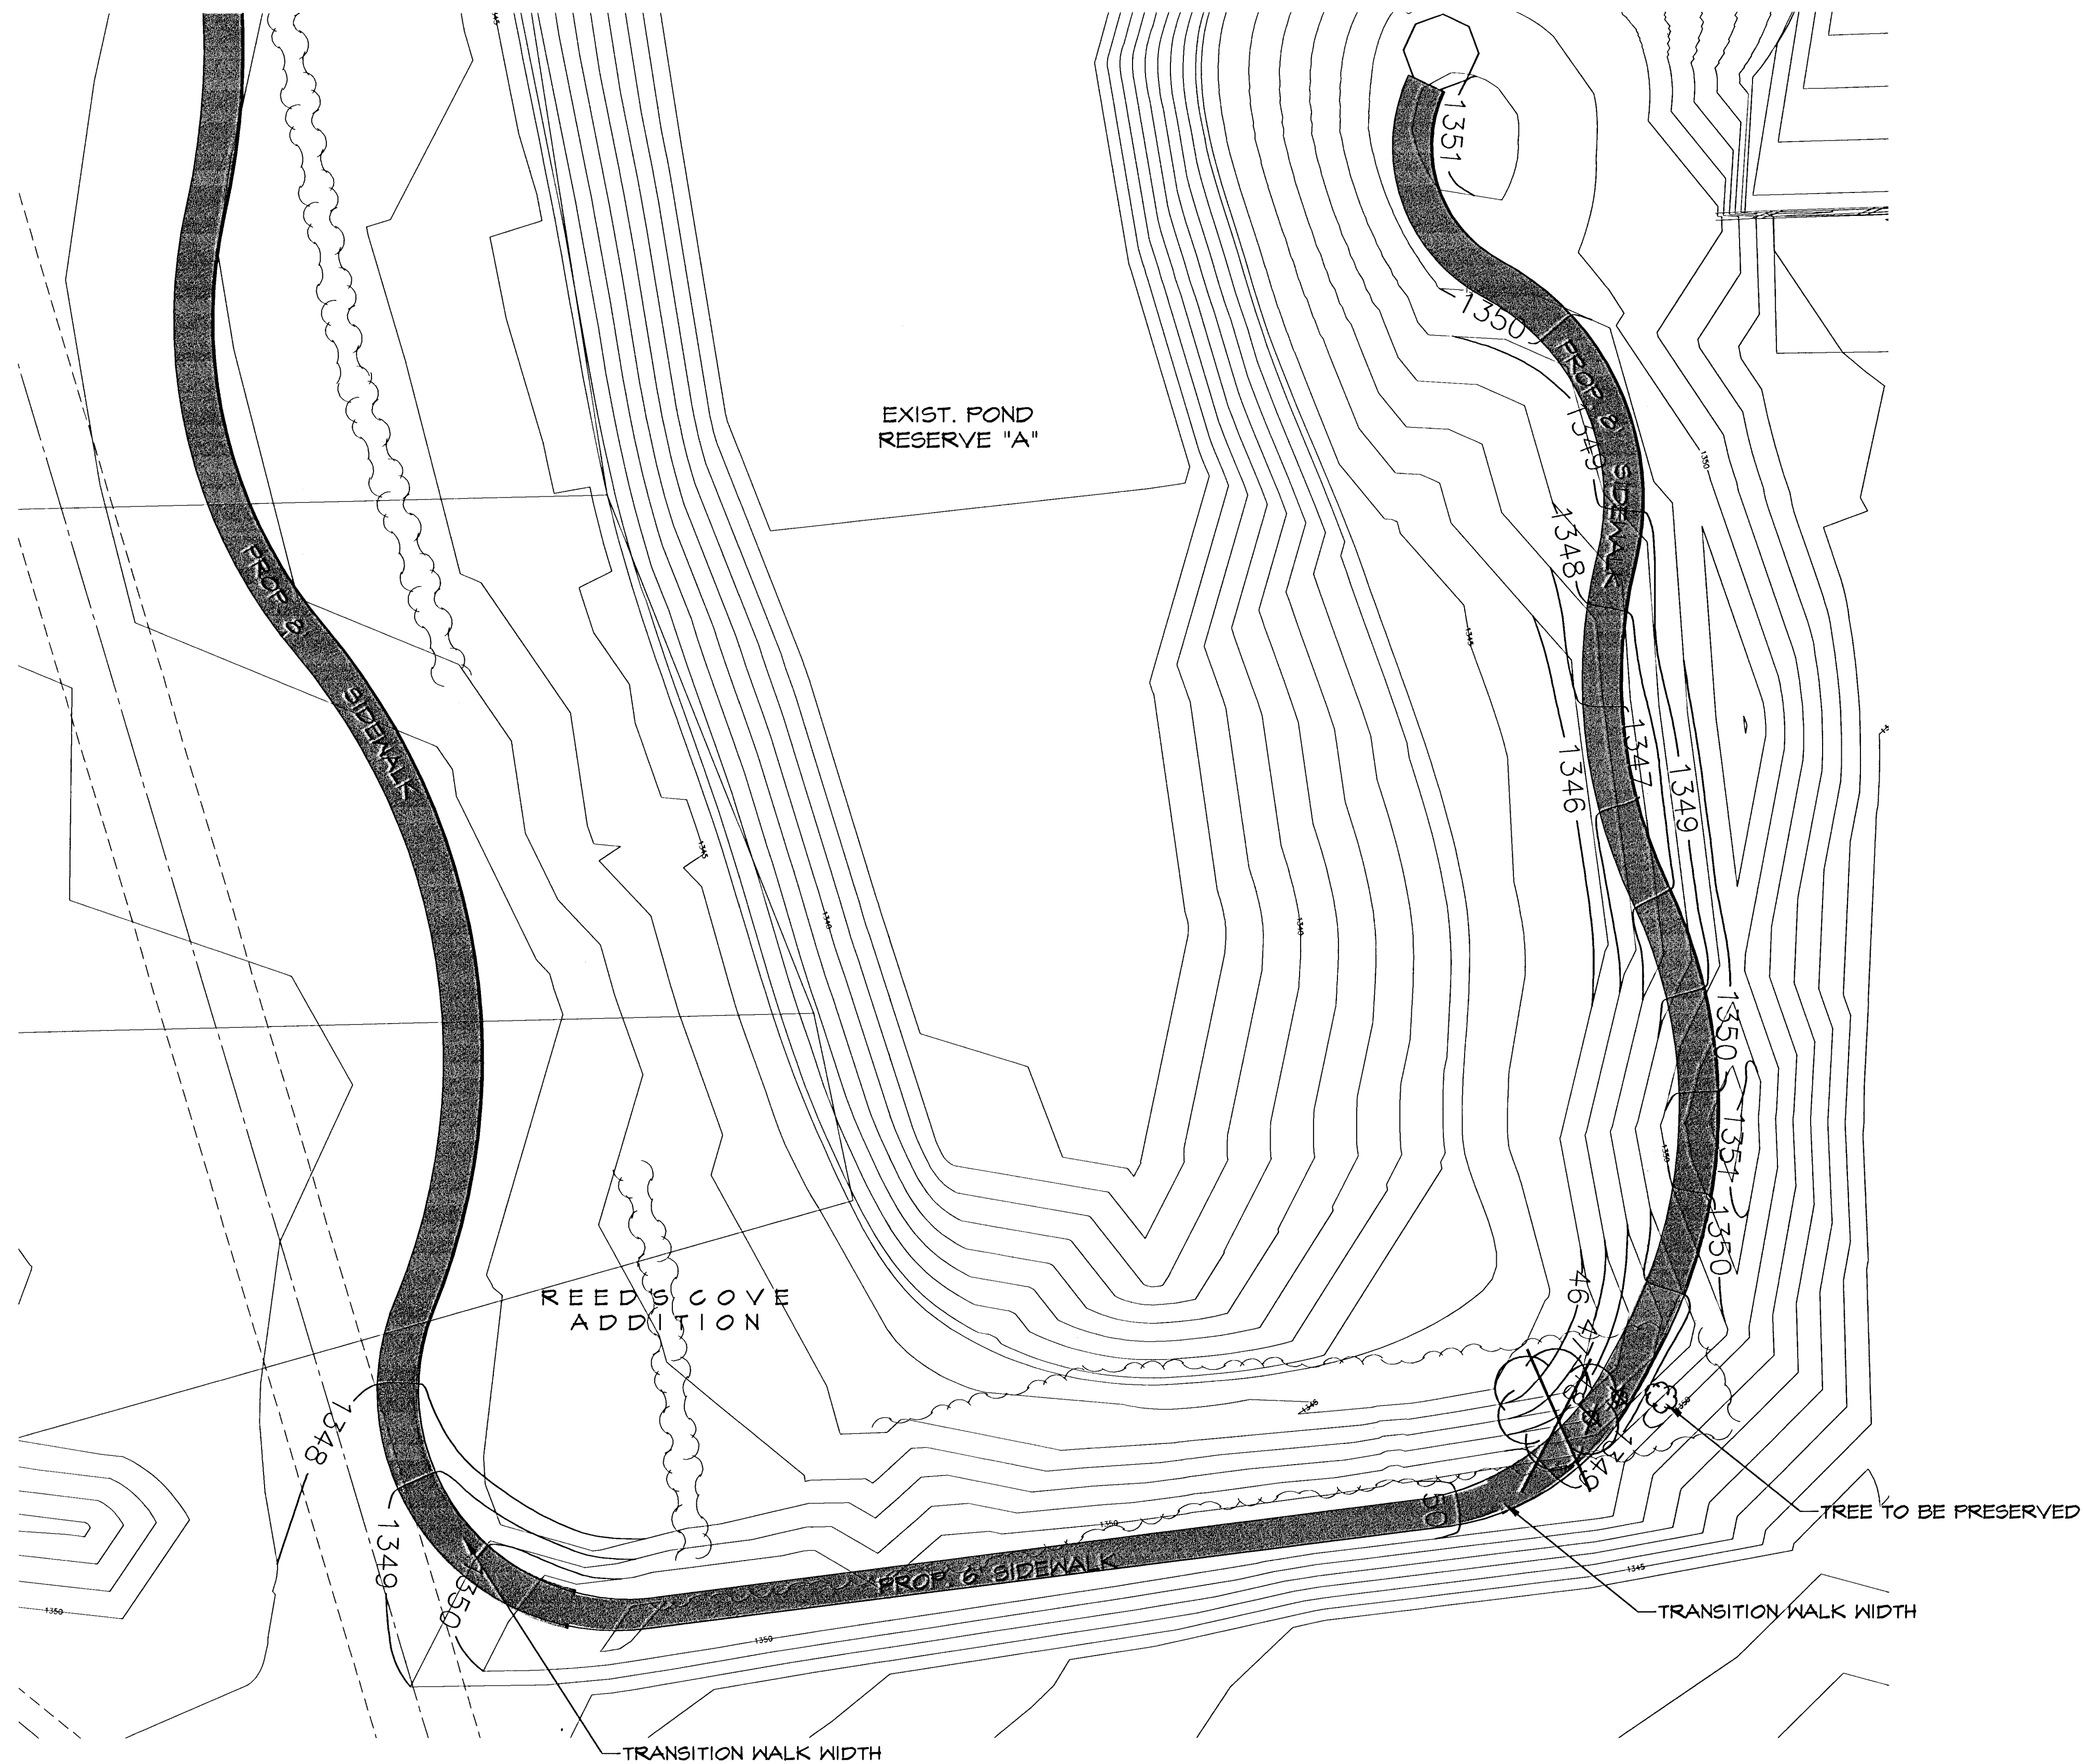

TREE TRIMMING DETAIL
NOT TO SCALE

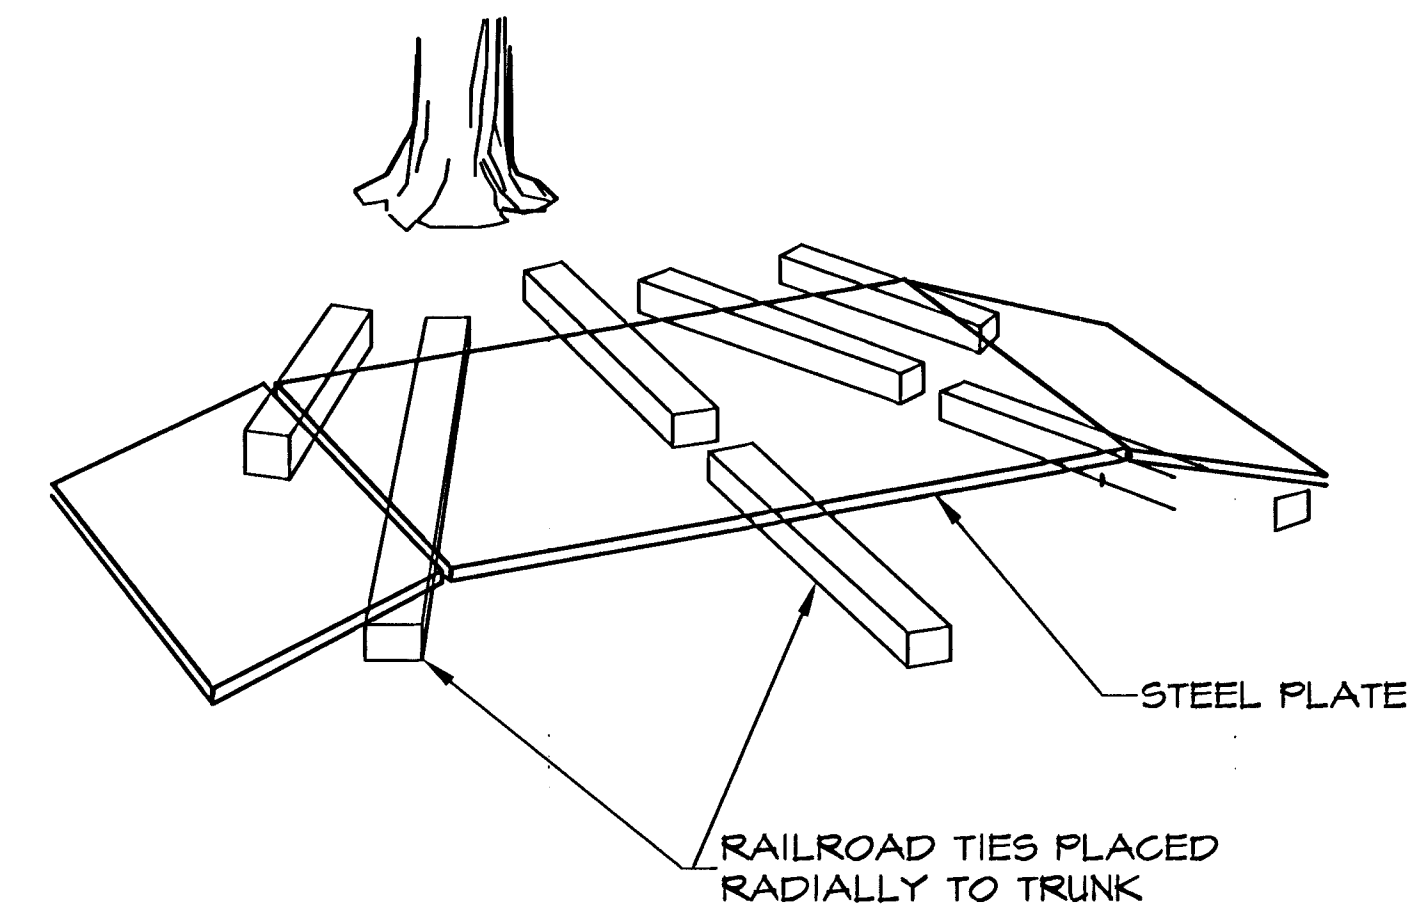

ROOT BRIDGING DETAIL
NOT TO SCALE

X - TREE REMOVAL

 MKEC ENGINEERING CONSULTANTS 411 N. WEBB ROAD WICHITA, KS. 67206 316 - 684 - 9600	REED'S COVE ADDITION		
	PROJECT NAME		
	GRADING AND TREE REMOVAL DETAIL		
	SHEET TITLE		
	LAB	KWS	LAB
DESIGN BY:	DRAWN BY:	CHECKED BY:	
OCTOBER 2004	02121	3 / 3	
DATE	JOB NO.	SHEET/OF	

H:\CIVIL\02121\DWG\PAV\south sidewalk\02121ED1