

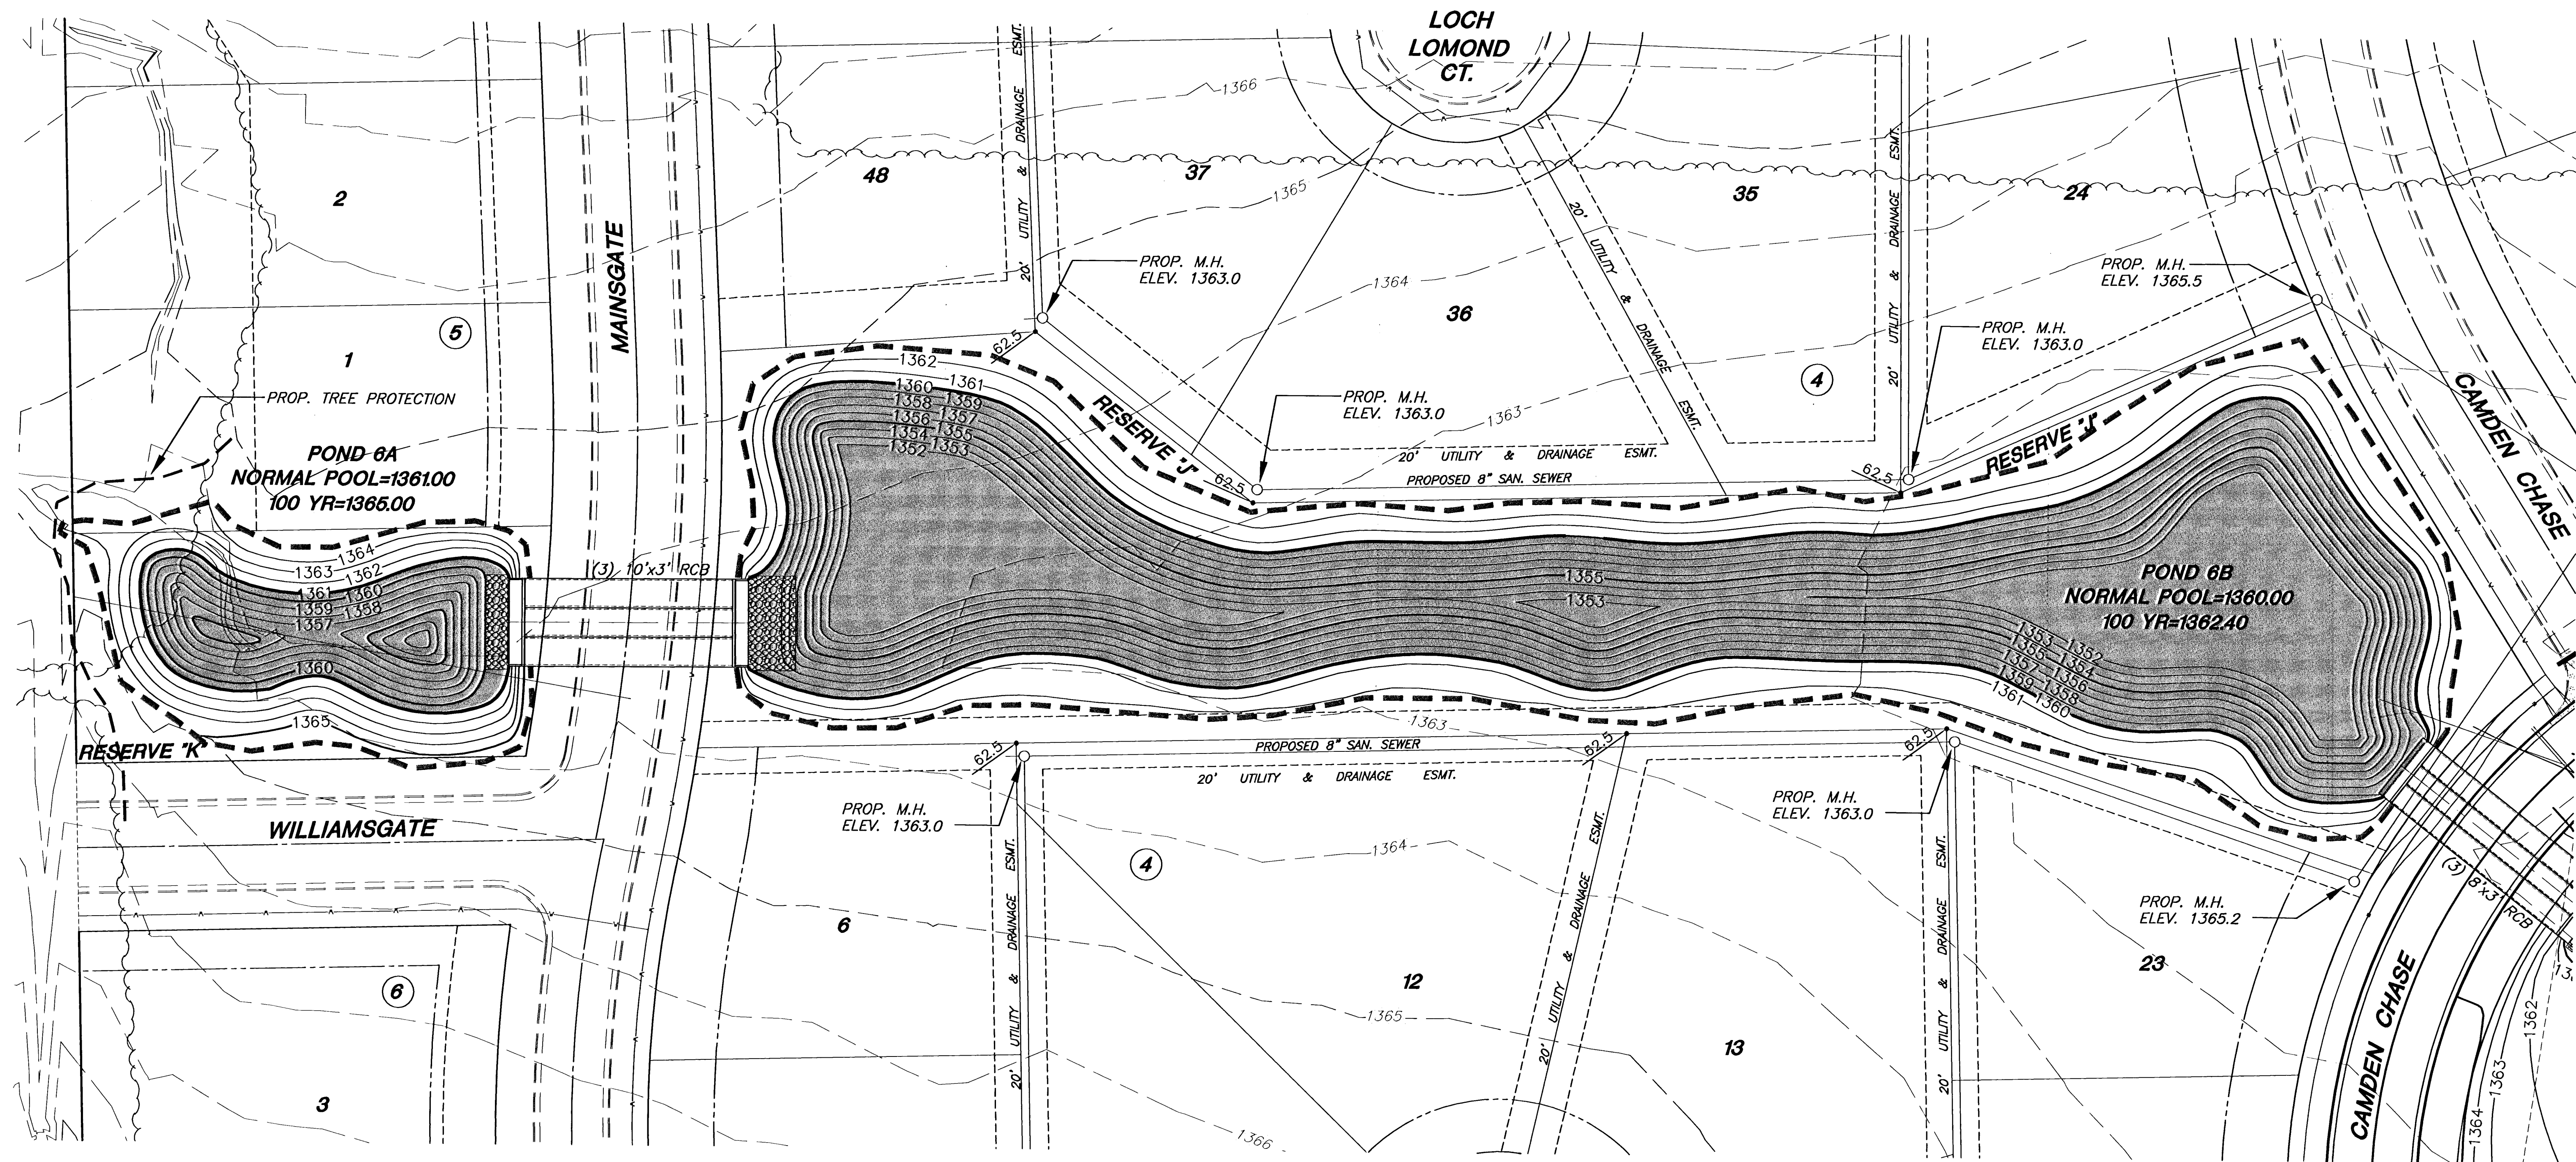


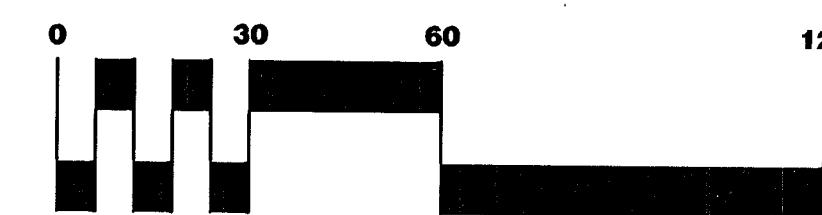

LEGEND

- W — WATER LINE
- O — SAN. SEWER LINE
- - - 1355 - - - EXIST. CONTOURS
- - - 1355 - - - PROP. CONTOURS
- - - 68.0 - - - LIMITS OF GRADING
- 68.0 — SPOT ELEVATION
- - - - - PROP. TREE PROTECTION

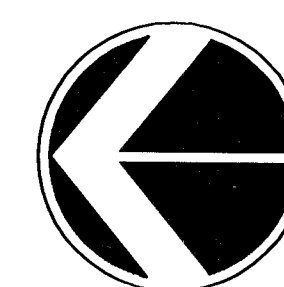

SCALE: 1" = 30'

POND 6A & 6B GRADING

CUT.....15,620 C.Y.
FILL.....35 C.Y.



HAWTHORNE THIRD ADDITION
PROJECT NAME

POND 6A & 6B GRADING
SHEET TITLE

BJH DESIGN BY:	BJH DRAWN BY:	JAC CHECKED BY:
OCTOBER 2004 DATE	02167 JOB NO.	22 / 48 SHEET/OF

H:\CIVIL\02167\DWG\GRAD\WILLIAMSGATE_3RD_ADD\02167G01