
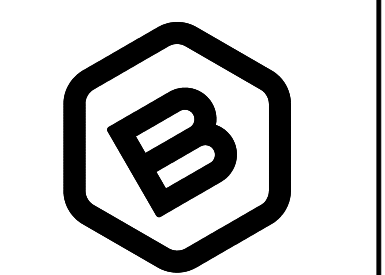


Lot	Location		Exc. Elev.	Fill Elev.	Compaction % and Test Elevation					
	Northing	Easting			1338	1339	1340	1341	1342	1343
1A	1663932.06	1610001.84	1339.55	1341.83	X	X	X		X	X
2A	1663928.21	1609926.91	1340.12	1342.23	X	X	X	X		X
3A	1663924.53	1609851.75	1340.30	1342.23	X	X	X	X		X
4A	1663921.48	1609777.95	1340.29	1341.83	X	X	X	X	X	X
5A	1663918.38	1609705.37	1340.67	1341.63	X	X	X	X	X	X
6A	1663915.24	1609631.27	1340.69	1341.43	X	X	X	X	X	X
7A	1663911.67	1609557.27	1340.24	1341.23	X	X	X	X	X	X
8A	1663907.84	1609482.86	1339.90	1340.53	X	X	X	X	X	X
9A	1663904.81	1609408.94	1339.55	1340.93	X	X	X	X	X	X
10A	1663901.29	1609333.76	1339.38	1341.33	X	X	X		X	X
11A	1663898.07	1609259.56	1339.14	1341.63	X	X	X		X	X
12A	1663894.73	1609185.68	1338.84	1342.03	X	X				X
13A	1663891.16	1609107.30	1338.73	1342.33	X	X				X
14A	1664060.79	1609099.16	1339.32	1342.33	X	X	X			X
15A	1664063.25	1609173.50	1339.49	1342.03	X	X	X			X
16A	1664066.57	1609247.92	1339.52	1341.63	X	X	X		X	X
17A	1664069.75	1609321.40	1339.61	1341.33	X	X	X		X	X
18A	1664072.93	1609395.33	1339.89	1340.93	X	X	X	X	X	X
19A	1664076.40	1609469.25	1340.07	1340.93	X	X	X	X	X	X
20A	1664080.05	1609542.52	1340.21	1341.53	X	X	X	X	X	X
21A	1664083.80	1609616.86	1340.31	1341.83	X	X	X	X	X	X
22A	1664086.75	1609690.03	1340.45	1342.03	X	X	X	X		X
23A	1664089.53	1609763.81	1340.65	1342.23	X	X	X	X		X
24A	1664093.07	1609837.78	1340.66	1342.53	X	X	X	X		X
25A	1664097.52	1609911.08	1340.76	1342.53	X	X	X	X		X
26A	1664100.20	1609985.95	1340.62	1342.33	X	X	X	X		X
27A	1664103.76	1610060.51	1340.16	1341.63	X	X	X	X	X	X
28A	1664107.02	1610133.80	1339.90	1341.03	X	X	X		X	X
29A	1664110.67	1610207.34	1339.49	1340.53	X	X	X	X	X	X
30A	1664112.81	1610281.10	1338.88	1339.93	X	X	X	X	X	X

X = No testing required at this elevation

Location	Exc.	Fill	Compaction % and Test Elevation			
	Elev.	Elev.	1339	1340	1341	1342
Center of Bulb	1339.12	1341.76	X			X
Reserve "A" Pond	Test to top of clay liner					

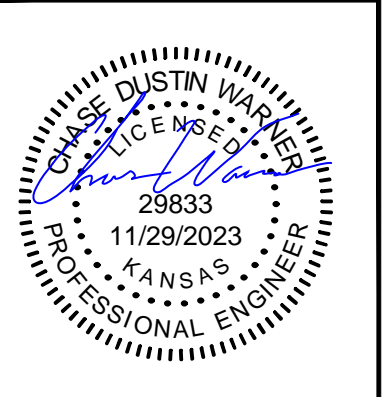

**BAUGHMAN  
COMPANY**

315 Ellis St.  
Wichita, KS 67211  
316-262-7271  
BaughmanCo.com

SKYWAY WEST  
6TH ADDITION

**COMPACTION  
TESTING**

STORMWATER DRAIN  
IMPROVEMENTS

PROJECT NUMBER:  
458-2023-085537

DESIGN: CDW DRAWN: CDW  
DATE: August 14, 2023

SHEET OF  
**24 27**

File: E:\Projects\Skyway West 6th\_22-05-P786\Engineering\Phase 1\SWD-SWS\SWD-SWS.dwg