
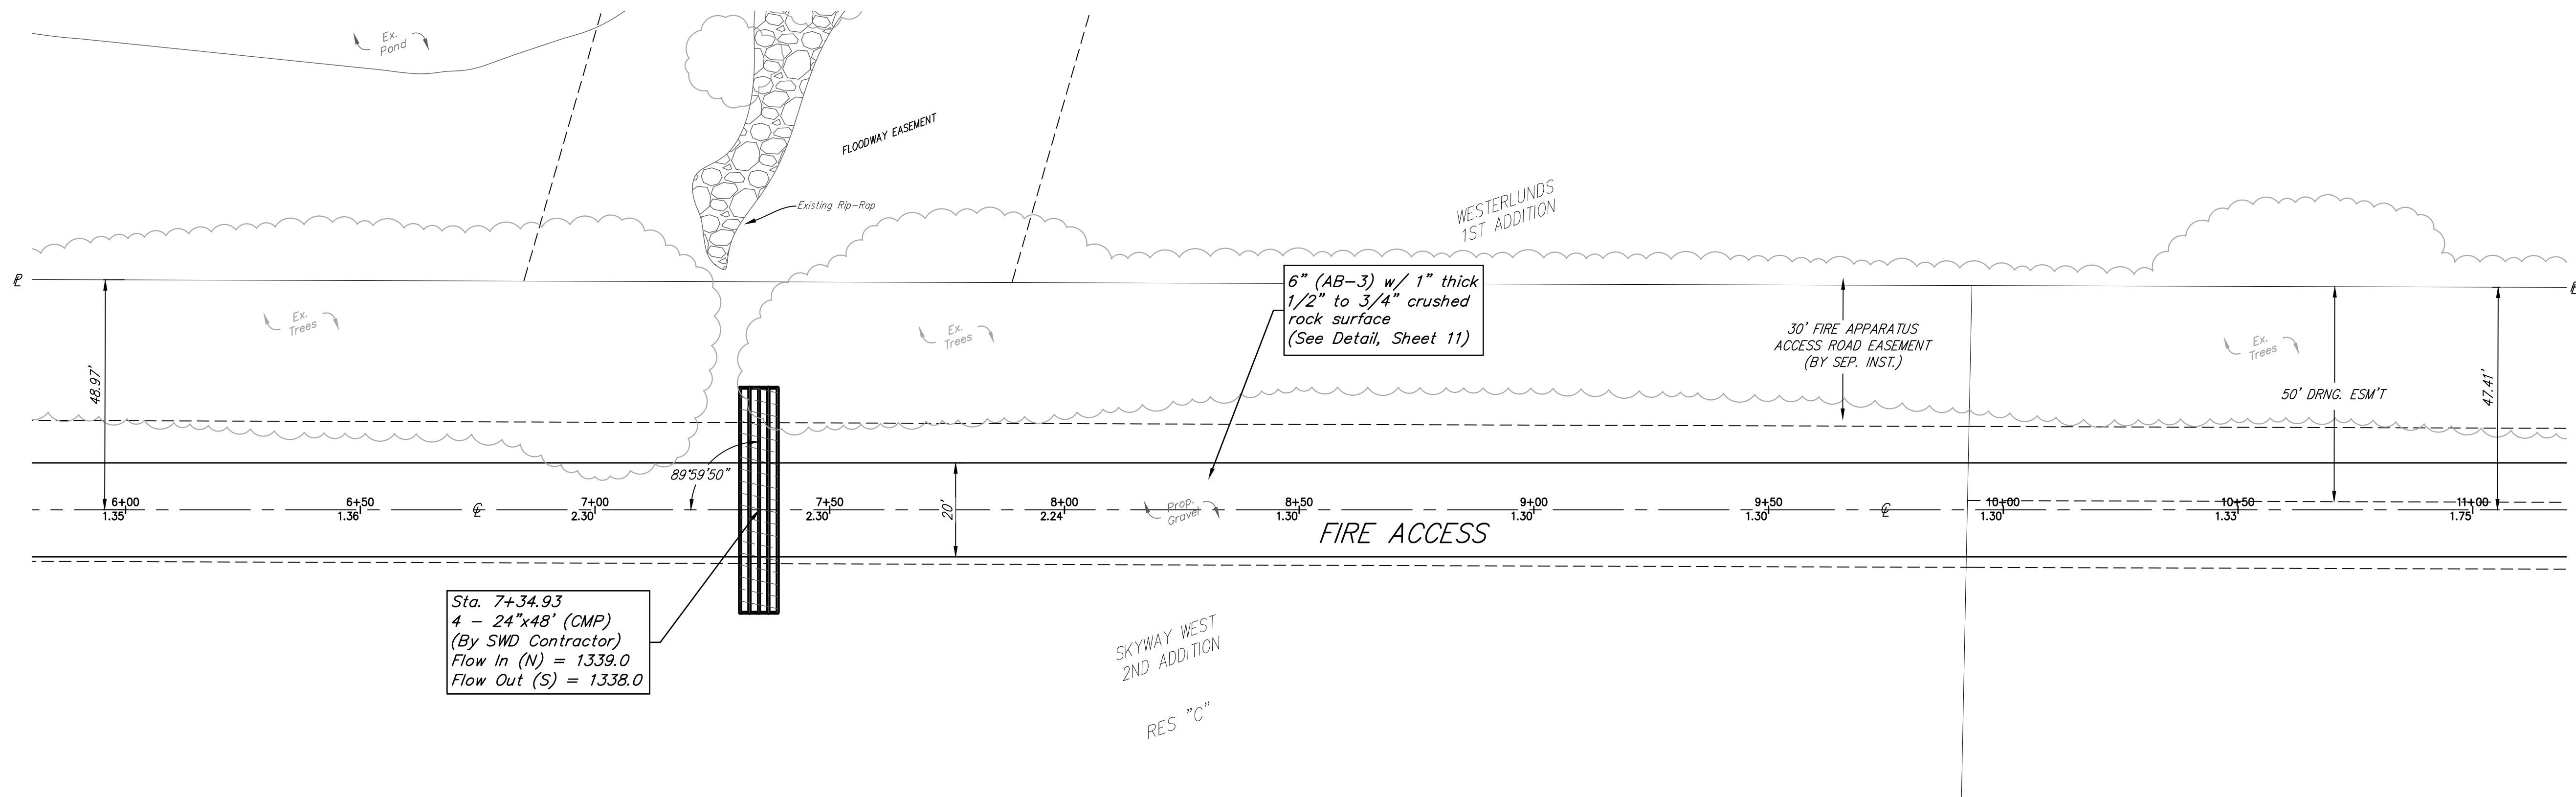


BENCHMARKS:
BENCHMARK #1:
 CROSS CUT IN SQUARE CUT, TOP OF CURB AT WEST END OF CURB RETURN, NORTHWEST CORNER OF SHEFFORD AND W 35TH ST S, 14.5' SOUTH & 5.0' WEST OF THE SOUTHEAST CORNER OF LOT 1, BLOCK D, HARVEST RIDGE ADDITION. ELEV. = 1336.39 (NAVD88)



BENCHMARK #2:
 CROSS CUT IN SQUARE CUT ON TOP FRONT CENTER OF CATCH BASIN, WEST SIDE OF HOLLYWOOD, 4.6' NORTH & 12.8' EAST OF SOUTHEAST CORNER OF LOT 2, BLOCK C, HARVEST RIDGE ADDITION. ELEVATION = 1335.39 (NAVD88)

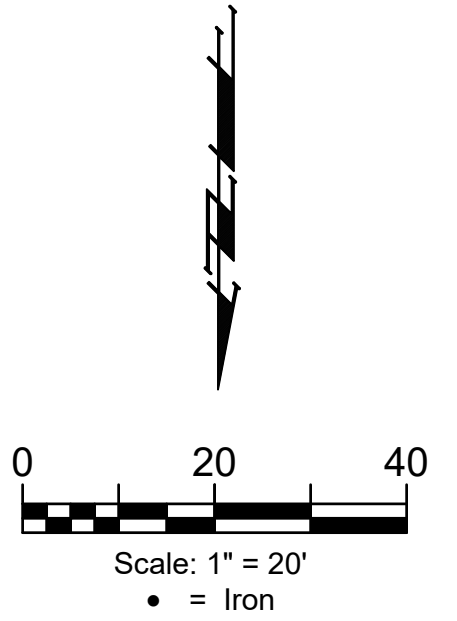

Sta. 7+34.93
 4 - 24"x48" (CMP)
 (By SWD Contractor)
 Flow In (N) = 1339.0
 Flow Out (S) = 1338.0

6" (AB-3) w/ 1" thick
 1/2" to 3/4" crushed
 rock surface
 (See Detail, Sheet 11)

Roll type curb & gutter to be constructed on the pavement on this sheet.
 Top of curb elevation are given for full height curb.

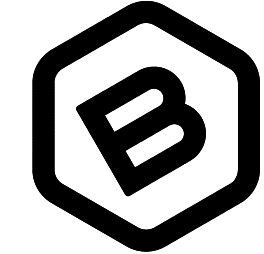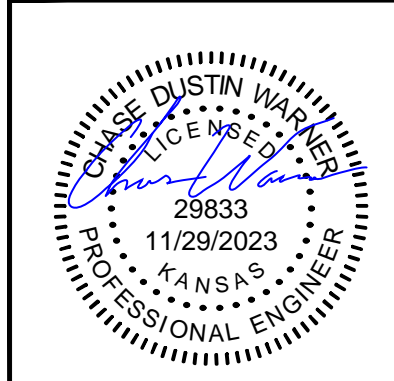

BAUGHMAN COMPANY
 315 Ellis St.
 Wichita, KS 67211
 316-262-7271
 BaughmanCo.com

SKYWAY WEST
 6TH ADDITION
FIRE ACCESS

Street Paving Improvements
 PROJECT NUMBER:
 472-2023-085900
 DESIGN: CDW DRAWN: CDW
 DATE: August 15, 2023
 SHEET 12 OF 26

File: E:\Projects\Skyway West 6th_22-05-P786\Engineering\Phase 1\STRSTR.dwg