

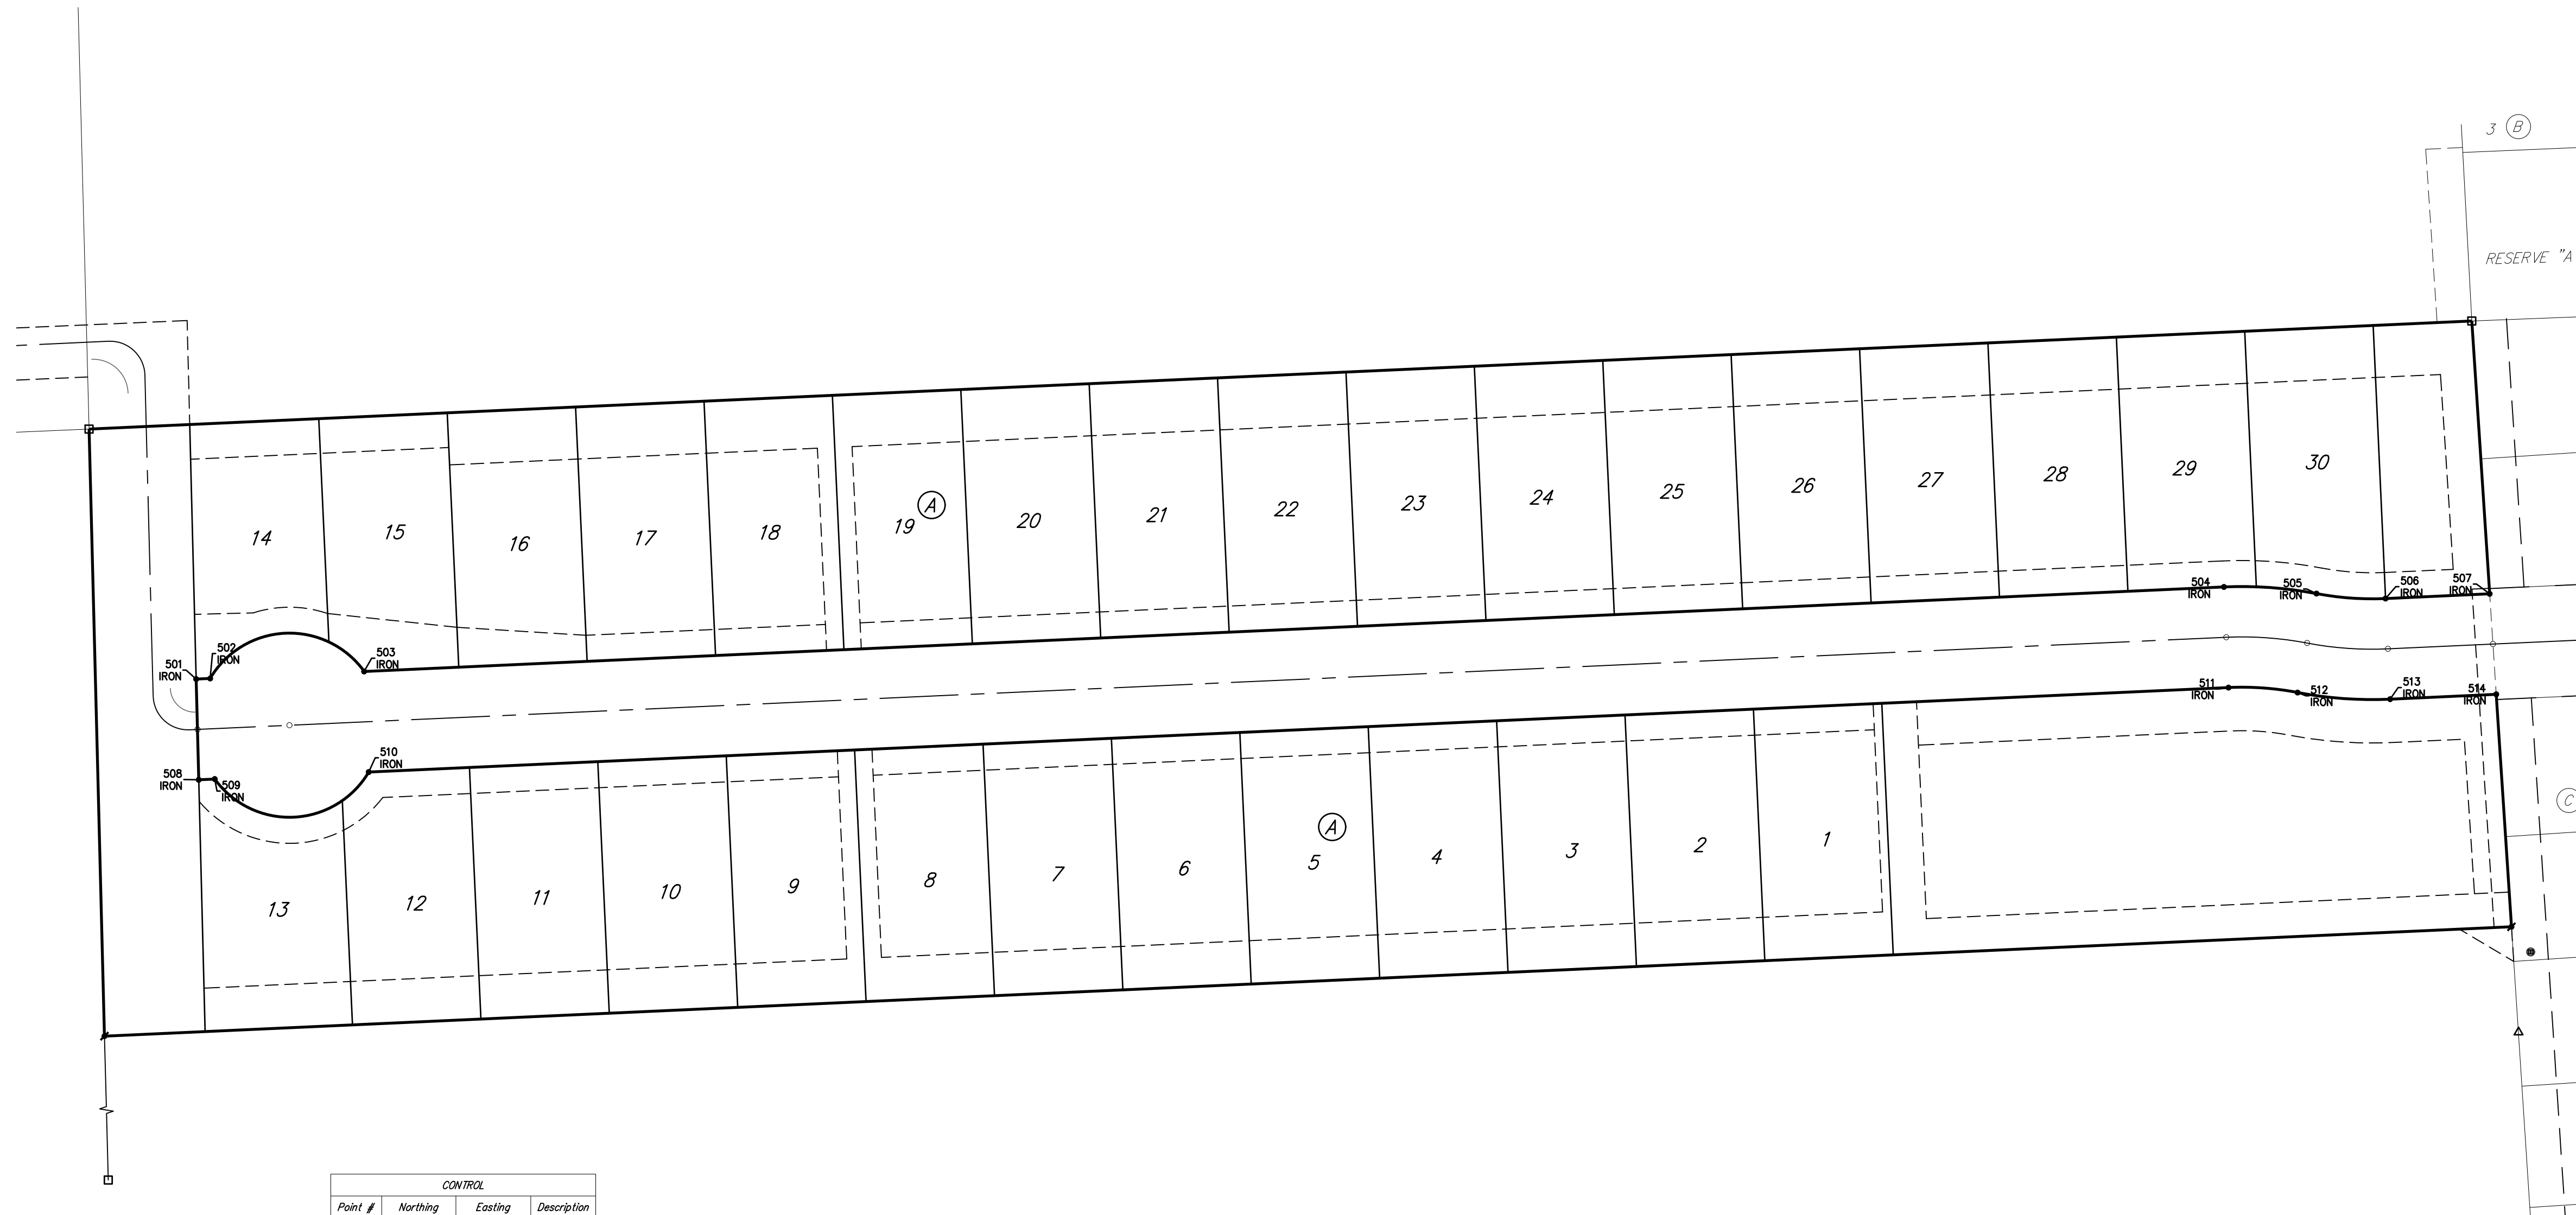
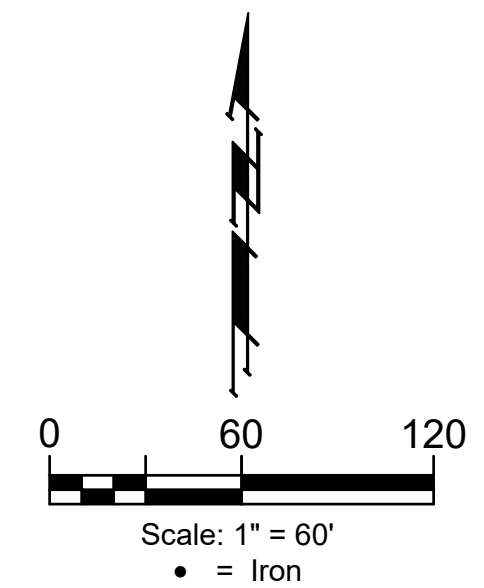


**BENCHMARKS:**  
**BENCHMARK #1:**  
 CROSS CUT IN SQUARE CUT, TOP OF CURB AT WEST END OF CURB RETURN, NORTHWEST CORNER OF SHEFFORD AND W 35TH ST S, 14.5' SOUTH & 5.0' WEST OF THE SOUTHEAST CORNER OF LOT 1, BLOCK D, HARVEST RIDGE ADDITION. ELEV. = 1336.39 (NAVD88)

**BENCHMARK #2:**  
 CROSS CUT IN SQUARE CUT ON TOP FRONT CENTER OF CATCH BASIN, WEST SIDE OF HOLLYWOOD, 4.6' NORTH & 12.8' EAST OF SOUTHEAST CORNER OF LOT 2, BLOCK C, HARVEST RIDGE ADDITION. ELEVATION = 1335.39 (NAVD88)

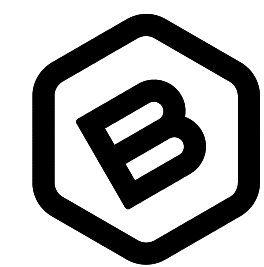

CONTROL			
Point #	Northing	Easting	Description
501	1,664,002.25	1,609,061.51	IRON
502	1,664,002.62	1,609,069.57	IRON
503	1,664,006.65	1,609,158.20	IRON
504	1,664,055.30	1,610,228.98	IRON
505	1,664,051.49	1,610,282.25	IRON
506	1,664,048.64	1,610,322.03	IRON
507	1,664,051.36	1,610,381.97	IRON
508	1,663,944.26	1,609,062.98	IRON
509	1,663,944.68	1,609,072.20	IRON
510	1,663,948.71	1,609,160.83	IRON
511	1,663,997.36	1,610,231.61	IRON
512	1,663,994.51	1,610,271.39	IRON
513	1,663,990.70	1,610,324.66	IRON
514	1,663,993.48	1,610,385.76	IRON

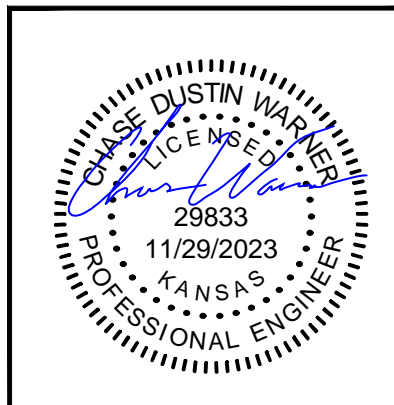

**BAUGHMAN  
 COMPANY**

315 Ellis St.  
 Wichita, KS 67211  
 316-262-7271  
 BaughmanCo.com

SKYWAY WEST  
 6TH ADDITION

**COORDINATES**

Street Paving Improvements

PROJECT NUMBER:  
 472-2023-085900

DESIGN: CDW DRAWN: CDW

DATE: August 15, 2023

SHEET OF  
**25 26**