

File: L:\2023\23141000 - Bellechase 3rd Addition Final Phase\Drawings\C3DWDS\COORDINATE MAP.dwg Last Save: 12/15/2023 5:14 PM Last saved by: MCarreteraPiedra
Last plotted by: Carretera-Piedra, Mariela Plot Date: 12/13/2023 2:02 PM Plotter Used: None

Point Table						
Point #	Northing	Easting	Grid Northing	Grid Easting	Elevation	Description
1	1680815.45	1692073.67	1680624.49	1691881.43	1331.27	BENCHMARK #1
2	1680151.36	1693362.88	1679960.48	1693170.50	1323.30	BENCHMARK #2
300	1680861.58	1692220.87	1680670.62	1692028.61	0.00	CONNECT TO EXIST WATER MAIN
301	1680862.83	1692289.43	1680671.86	1692097.17	0.00	22.5 MJ BND
302	1680866.24	1692297.28	1680675.28	1692105.02	0.00	MJ TEE
303	1680873.90	1692314.84	1680682.93	1692122.58	0.00	22.5 MJ BND
304	1680908.36	1692348.07	1680717.39	1692155.80	0.00	22.5 MJ BND
305	1680934.15	1692358.21	1680743.18	1692165.94	0.00	22.5 MJ BND
306	1680957.87	1692358.58	1680766.89	1692166.31	0.00	FH ASS'Y
307	1681008.78	1692359.38	1680817.80	1692167.11	0.00	11.25 MJ BND
308	1681037.54	1692367.28	1680846.55	1692175.01	0.00	45 PEXMJ BND
309	1681074.15	1692320.20	1680883.17	1692127.93	0.00	45 MJ BND
310	1681110.70	1692315.63	1680919.71	1692123.36	0.00	45 MJ BND
311	1681137.29	1692336.30	1680946.30	1692144.04	0.00	45 MJ BND
312	1681141.63	1692371.02	1680950.64	1692178.75	0.00	45 MJ BND
313	1681105.89	1692416.98	1680914.90	1692224.71	0.00	45 PEXMJ BND
314	1681120.64	1692442.91	1680929.64	1692250.63	0.00	11.25 MJ BND
315	1681130.52	1692479.42	1680939.53	1692287.13	0.00	11.25 MJ BND
316	1681132.68	1692578.99	1680941.69	1692386.69	0.00	22.5 MJ BND
317	1681132.79	1692583.94	1680941.80	1692391.64	0.00	22.5 MJ BND
318	1681133.23	1692603.93	1680942.23	1692411.64	0.00	22.5 MJ BND
319	1681133.33	1692608.73	1680942.34	1692416.43	0.00	22.5 MJ BND
320	1681133.94	1692637.01	1680942.95	1692444.71	0.00	PVI
321	1681139.06	1692872.87	1680948.07	1692680.54	0.00	FH ASS'Y
322	1681140.15	1692923.08	1680949.16	1692730.75	0.00	11.25 MJ BND
323	1681129.14	1692985.71	1680938.15	1692793.37	0.00	22.5 MJ BND
324	1681118.32	1693002.71	1680927.33	1692810.37	0.00	22.5 MJ BND
325	1681103.29	1693013.25	1680912.30	1692820.90	0.00	MJ TEE
326	1680925.58	1692354.84	1680734.61	1692162.57	0.00	MJ TEE
327	1680830.43	1692331.71	1680639.47	1692139.45	0.00	PVI
328	1680786.42	1692374.02	1680595.47	1692181.75	0.00	45 MJ BND
329	1680786.31	1692409.02	1680595.36	1692216.74	0.00	45 MJ BND
330	1680810.05	1692432.91	1680619.09	1692240.63	0.00	45 MJ BND
331	1680846.88	1692433.03	1680655.92	1692240.75	0.00	45 MJ BND
332	1680892.20	1692388.00	1680701.24	1692195.73	0.00	PVI
333	1681015.91	1693005.57	1680824.93	1692813.23	0.00	CONNECT TO EXIST WATER MAIN
334	1681030.37	1693005.26	1680839.39	1692812.92	0.00	22.5 MJ BND
335	1681051.13	1692996.12	1680860.14	1692803.78	0.00	11.25 MJ BND
336	1681078.05	1692977.24	1680887.07	1692784.90	0.00	90 MJ BND
337	1681123.46	1693042.02	1680932.47	1692849.68	0.00	11.25 MJ BND


Point Table						
Point #	Northing	Easting	Grid Northing	Grid Easting	Elevation	Description
338	1681143.74	1693088.12	1680952.74	1692895.77	0.00	22.5 MJ BND
339	1681145.37	1693163.61	1680954.38	1692971.25	0.00	PVI
340	1681150.94	1693420.06	1680959.94	1693227.67	0.00	P.C. CURVE #1
341	1681150.45	1693443.48	1680959.46	1693251.08	0.00	CONNECT TO EXIST WATER MAIN
6000	1680867.10	1692194.40	1680676.14	1692002.15	0.00	LOT CNR
6001	1680957.97	1692351.78	1680767.00	1692159.51	0.00	LOT CNR
6002	1681076.01	1692314.81	1680885.03	1692122.54	0.00	LOT CNR
6003	1681123.89	1692317.38	1680932.89	1692125.11	0.00	LOT CNR
6004	1681147.59	1692359.05	1680956.60	1692166.78	0.00	LOT CNR
6005	1681123.84	1692437.10	1680932.85	1692244.82	0.00	LOT CNR
6006	1681137.25	1692512.83	1680946.26	1692320.54	0.00	LOT CNR
6007	1681138.90	1692588.81	1680947.91	1692396.51	0.00	LOT CNR
6008	1681140.44	1692659.79	1680949.45	1692467.49	0.00	LOT CNR
6009	1681141.98	1692730.77	1680950.99	1692538.46	0.00	LOT CNR
6010	1681143.52	1692801.76	1680952.53	1692609.44	0.00	LOT CNR
6011	1681145.06	1692872.74	1680954.07	1692680.41	0.00	LOT CNR
6012	1681145.75	1692943.74	1680954.75	1692751.41	0.00	LOT CNR
6013	1681114.01	1693018.10	1680923.02	1692825.75	0.00	LOT CNR
6014	1681148.53	1693091.36	1680957.54	1692899.01	0.00	LOT CNR
6015	1681151.41	1693165.32	1680960.42	1692972.96	0.00	LOT CNR
6016	1681153.02	1693239.30	1680962.02	1693046.93	0.00	LOT CNR
6017	1681154.62	1693313.28	1680963.63	1693120.91	0.00	LOT CNR
6018	1681156.23	1693387.27	1680965.23	1693194.88	0.00	LOT CNR
6019	1681155.39	1693456.21	1680964.39	1693263.82	0.00	LOT CNR
6020	1681092.95	1693421.32	1680901.96	1693228.93	0.00	LOT CNR
6021	1681091.45	1693352.02	1680900.46	1693159.64	0.00	LOT CNR
6022	1681089.93	1693282.03	1680898.94	1693089.66	0.00	LOT CNR
6023	1681088.41	1693212.05	1680897.42	1693019.68	0.00	LOT CNR
6024	1681086.89	1693142.07	1680895.90	1692949.71	0.00	LOT CNR
6025	1681061.60	1693054.83	1680870.62	1692862.48	0.00	LOT CNR
6026	1681081.60	1692898.12	1680890.61	1692705.79	0.00	LOT CNR
6027	1681079.86	1692818.14	1680888.87	1692625.82	0.00	LOT CNR
6028	1681078.21	1692742.16	1680887.23	1692549.85	0.00	LOT CNR
6029	1681076.56	1692666.18	1680885.58	1692473.87	0.00	LOT CNR
6030	1681074.91	1692590.20	1680883.93	1692397.90	0.00	LOT CNR
6031	1681073.29	1692515.21	1680882.30	1692322.93	0.00	LOT CNR
6032	1680951.10	1692415.70	1680760.13	1692223.42	0.00	LOT CNR
6033	1680838.21	1692439.74	1680647.25	1692247.46	0.00	LOT CNR
6034	1680792.53	1692425.19	1680601.57	1692232.92	0.00	LOT CNR
6035	1680780.45	1692377.47	1680589.50	1692185.20	0.00	LOT CNR

Point Table						
Point #	Northing	Easting	Grid Northing	Grid Easting	Elevation	Description
6036	1680819.31	1692329.49	1680628.35	1692137.22	0.00	LOT CNR
6037	1680803.20	1692200.40	1680612.24	1692008.15	0.00	LOT CNR
6038	1680651.43	1692342.22	1680460.50	1692149.95	0.00	LOT CNR
6039	1680656.06	1692555.54	1680465.12	1692363.25	0.00	LOT CNR
6040	1680865.75	1692581.68	1680674.79	1692389.39	0.00	LOT CNR
6041	1680953.32	1692517.82	1680762.34	1692325.53	0.00	LOT CNR
6042	1680954.94	1692592.80	1680763.97	1692400.50	0.00	LOT CNR
6043	1680956.59	1692668.78	1680765.62	1692476.48	0.00	LOT CNR
6044	1680958.24	1692744.76	1680767.27	1692552.45	0.00	LOT CNR
6045	1680959.89	1692820.75	1680768.92	1692628.43	0.00	LOT CNR
6046	1680961.63	1692900.73	1680770.65	1692708.40	0.00	LOT CNR
6047	1680963.80	1693000.70	1680772.82	1692808.36	0.00	LOT CNR
6048	1680965.18	1693064.69	1680774.21	1692872.34	0.00	LOT CNR
6049	1680966.92	1693144.67	1680775.95	1692952.31	0.00	LOT CNR
6050	1680968.44	1693214.65	1680777.46	1693022.29	0.00	LOT CNR
6051	1680969.96	1693284.64	1680778.98	1693092.26	0.00	LOT CNR
6052	1680971.48	1693354.62	1680780.50	1693162.24	0.00	LOT CNR
6053	1680972.98	1693423.93	1680782.01	1693231.54	0.00	LOT CNR
6054	1680974.28	1693483.85	1680783.31	1693291.45	0.00	LOT CNR
6055	1680957.09	1692192.77	1680766.11	1692000.52	0.00	LOT CNR
6056	1681017.08	1692191.68	1680826.10	1691999.43	0.00	LOT CNR
6057	1681203.67	1692188.29	1681012.67	1691996.04	0.00	LOT CNR
6058	1681280.21	1692186.90	1681089.20	1691994.65	0.00	LOT CNR
6059	1681283.90	1692356.70	1681092.89	1692164.43	0.00	LOT CNR
6060	1681285.57	1692433.59	1681094.56	1692241.31	0.00	LOT CNR
6061	1681287.22	1692509.57	1681096.20	1692317.28	0.00	LOT CNR
6062	1681288.86	1692585.55	1681097.85	1692393.26	0.00	LOT CNR
6063	1681290.40	1692656.54	1681099.39	1692464.23	0.00	LOT CNR
6064	1681291.95	1692727.52	1681100.93	1692535.21	0.00	LOT CNR
6065	1681293.49	1692798.50	1681102.47	1692606.18	0.00	LOT CNR
6066	1681295.03	1692869.49	1681104.01	1692677.16	0.00	LOT CNR
6067	1681296.57	1692940.47	1681105.56	1692748.13	0.00	LOT CNR
6068	1681298.17	1693014.10	1681107.15	1692821.76	0.00	LOT CNR
6069	1681299.77	1693088.08	1681108.76	1692895.73	0.00	LOT CNR
6070	1681301.38	1693162.06	1681110.36	1692969.70	0.00	LOT CNR
6071	1681302.98	1693236.05	1681111.97	1693043.68	0.00	LOT CNR
6072	1681304.59	1693310.03	1681113.58	1693117.65	0.00	LOT CNR
6073	1681306.19	1693384.01	1681115.18	1693191.63	0.00	LOT CNR
6074	1681307.51	1693470.21	1681116.50	1693277.81	0.00	LOT CNR




© 2023 GARVER, LLC
THIS DOCUMENT, ALONG WITH THE IDEAS AND DESIGNS CONVEYED HEREIN, SHALL BE CONSIDERED INSTRUMENTS OF PROFESSIONAL SERVICE AND ARE PROPERTY OF GARVER, LLC. ANY USE, REPRODUCTION, OR DISTRIBUTION OF THIS DOCUMENT, ALONG WITH THE IDEAS AND DESIGN CONTAINED HEREIN, IS PROHIBITED UNLESS AUTHORIZED IN WRITING BY GARVER, LLC OR EXPLICITLY ALLOWED IN THE GOVERNING PROFESSIONAL SERVICES AGREEMENT FOR THIS WORK.

1995 Midfield Road
Wichita, KS 67209
(316) 264-8008

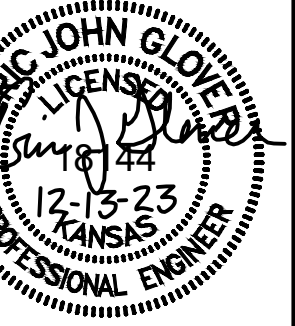

REV.	DATE	DESCRIPTION	BY

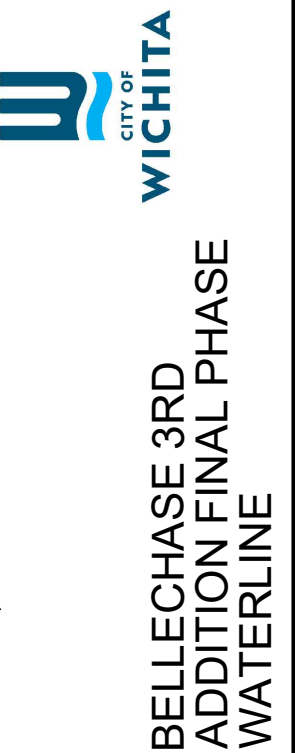

COORDINATE
MAP (2 OF 2)

JOB NO.: 23T41000
DATE: DEC 2023
DESIGNED BY: EJJ
DRAWN BY: MCP

BAR IS ONE INCH ON ORIGINAL DRAWING
IF NOT ONE INCH ON THIS SHEET, ADJUST SCALES ACCORDINGLY.

DRAWING NUMBER

SHEET NUMBER **12 OF 20**