



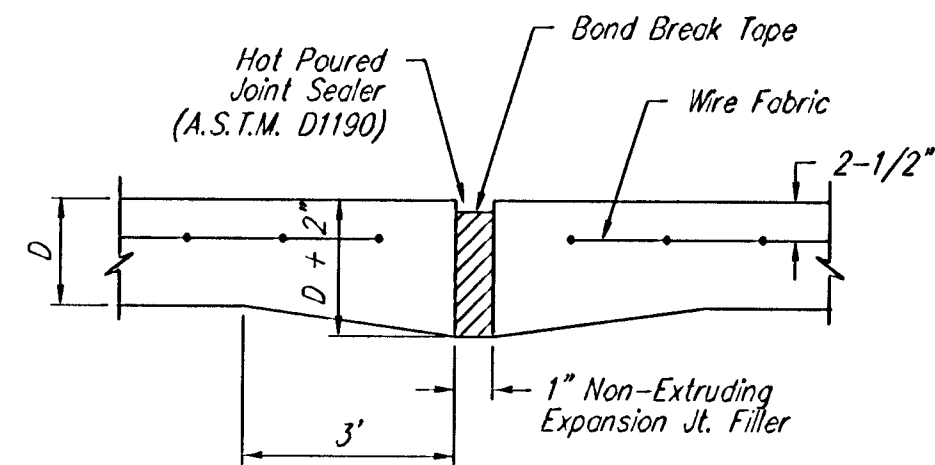


EXPANSION JOINT



NOTE: Extra Thickness to be Subsidiary to Price of Square Yards Pavement

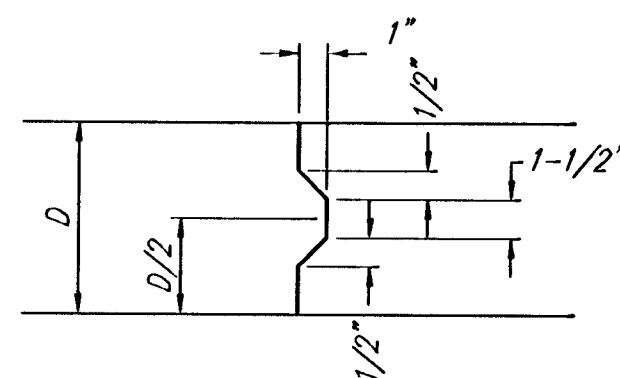


KEYWAY DETAIL

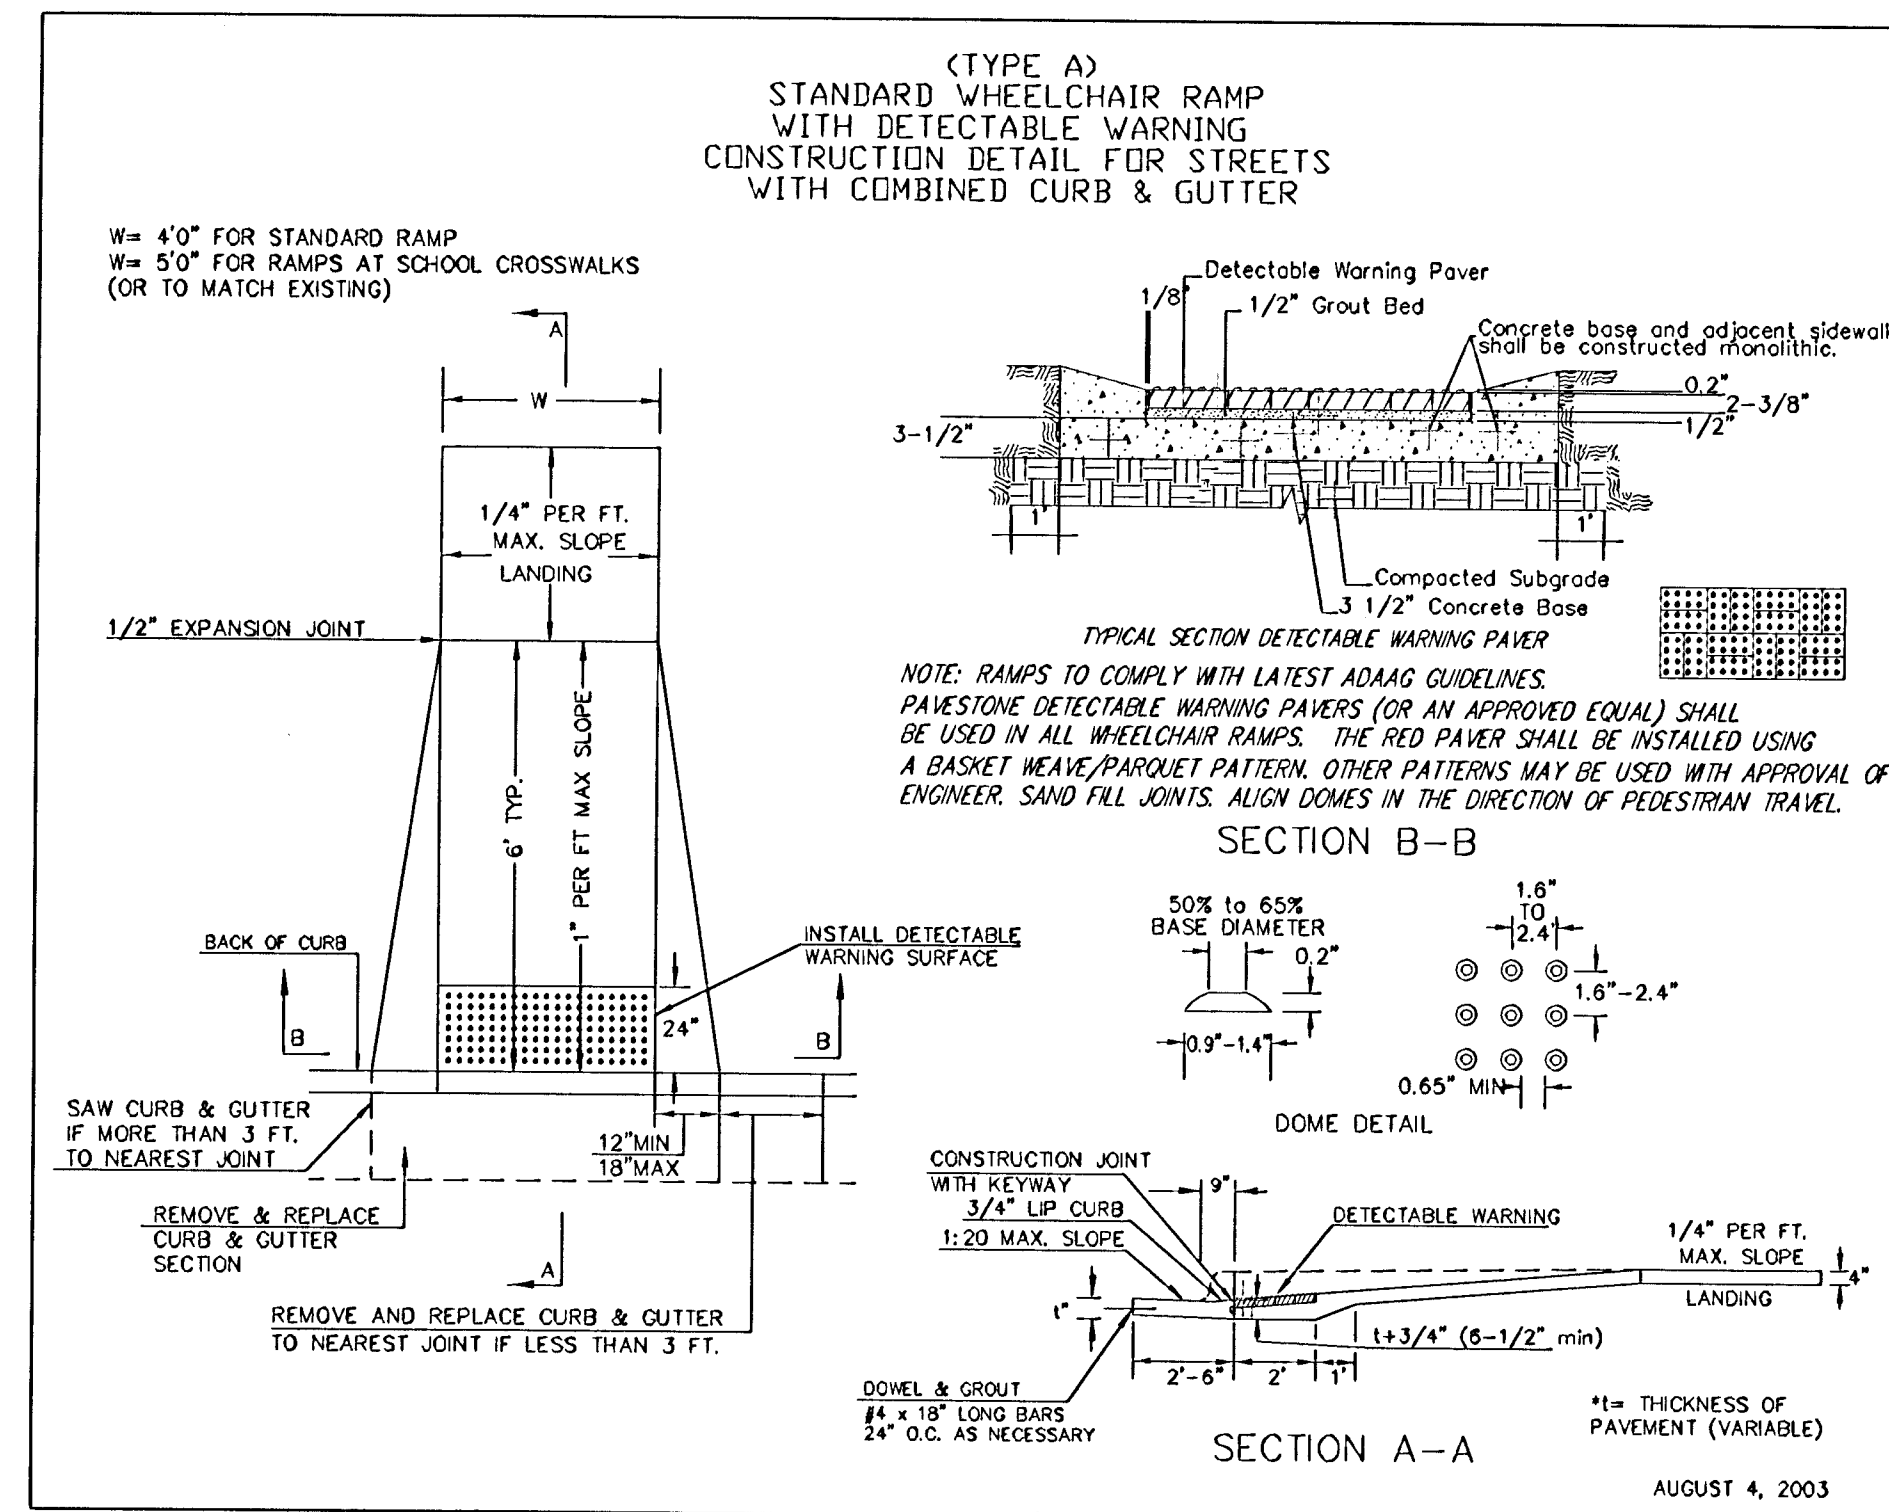


WHEELCHAIR RAMP DETAIL

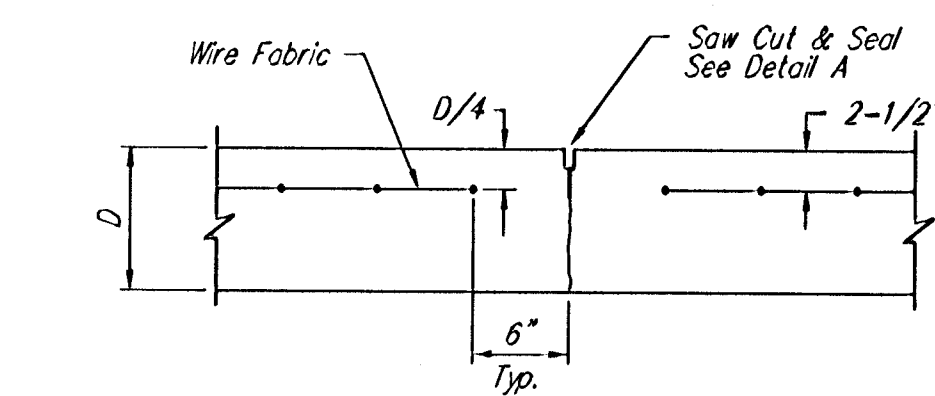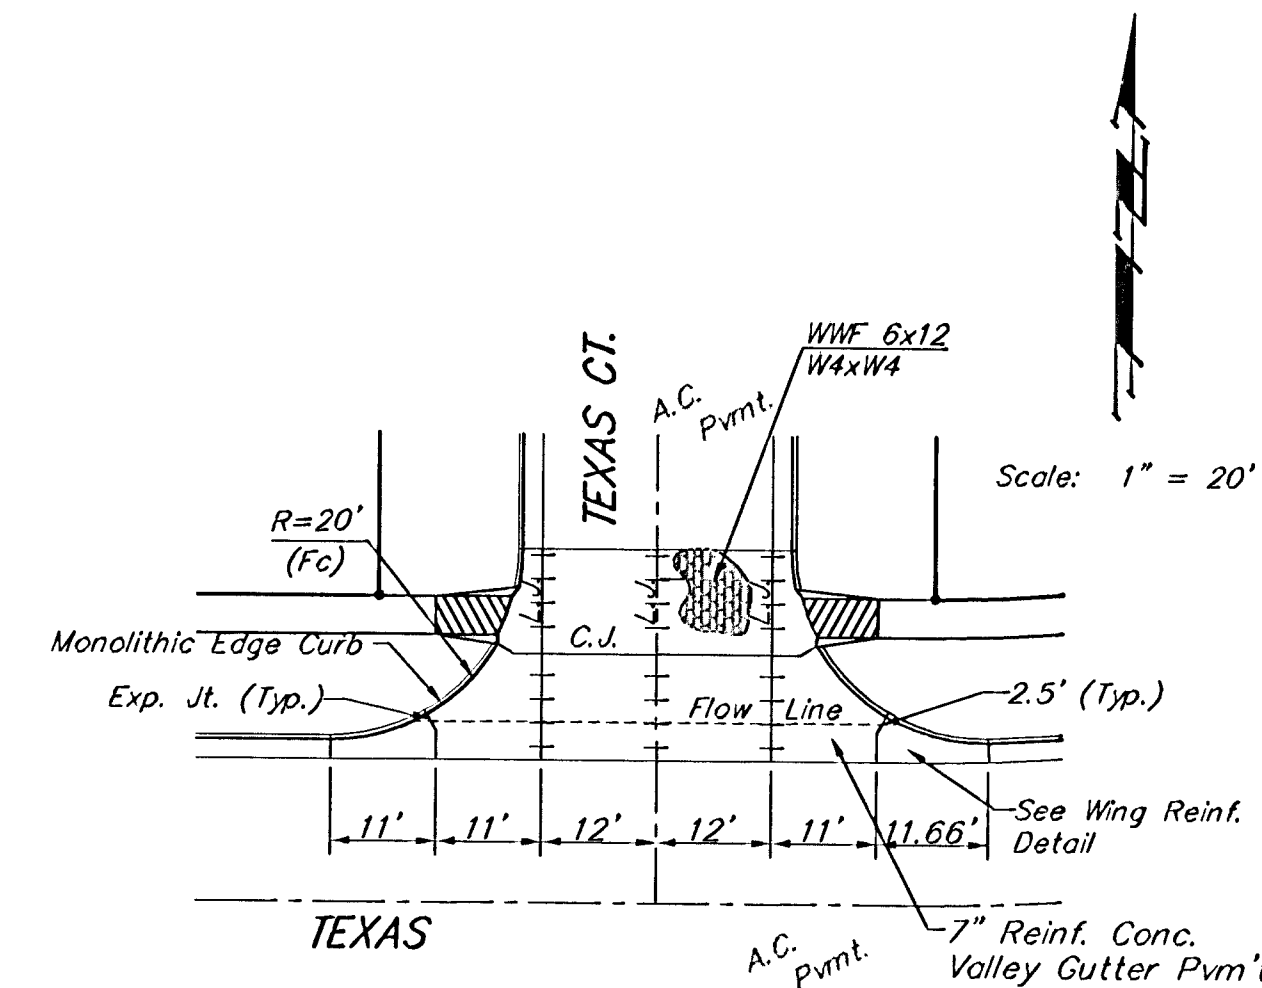


CONTRACTION JOINT DETAIL (C.J.)

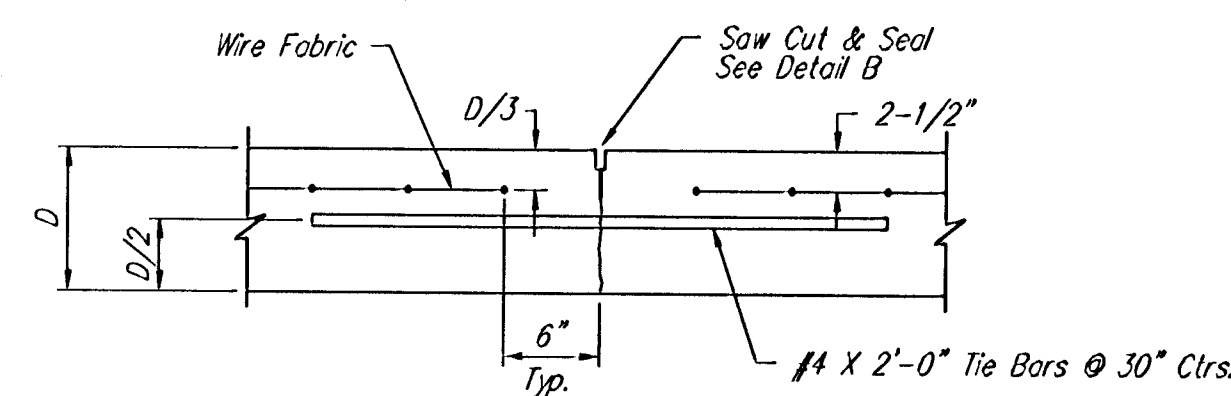


LONGITUDINAL JOINT DETAIL (L.J.)

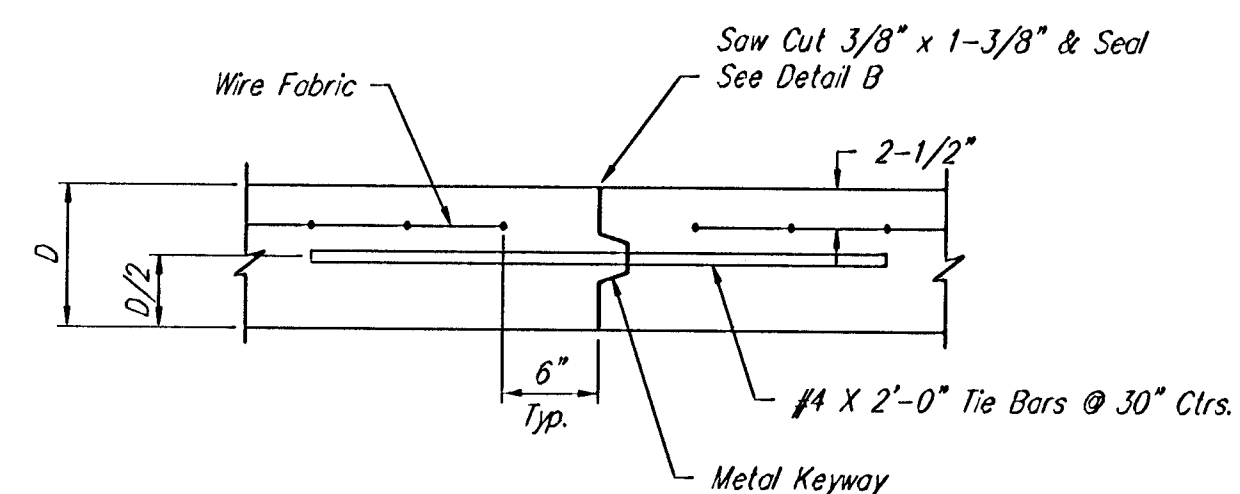


OPTIONAL LONGITUDINAL JOINT DETAIL (L.J.) (CONSTRUCTION JOINT)

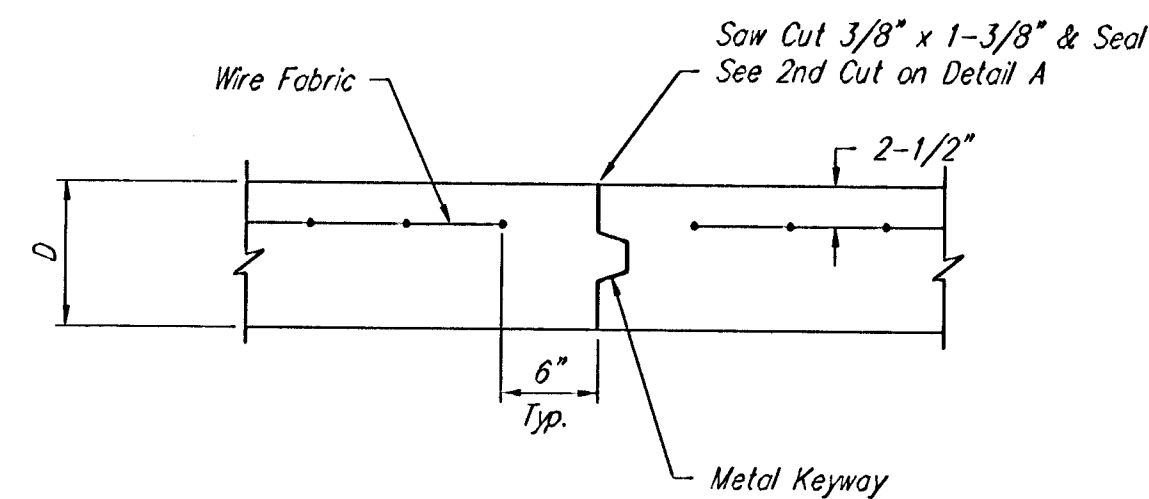


OPTIONAL CONTRACTION JOINT (CONSTRUCTION JOINT)

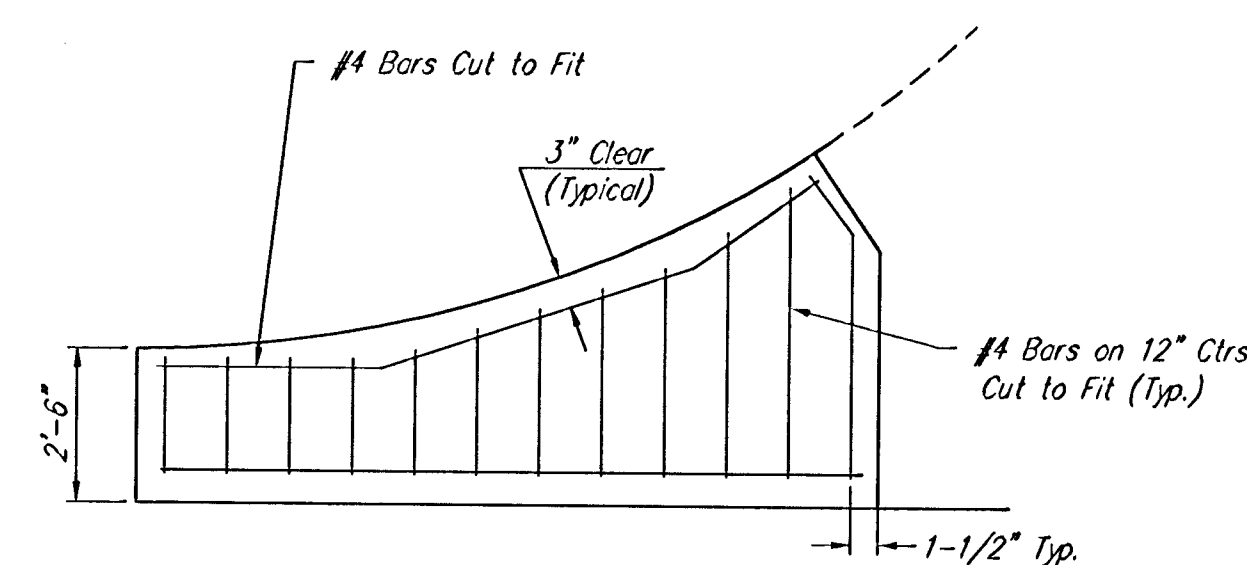

WING REINFORCING DETAIL

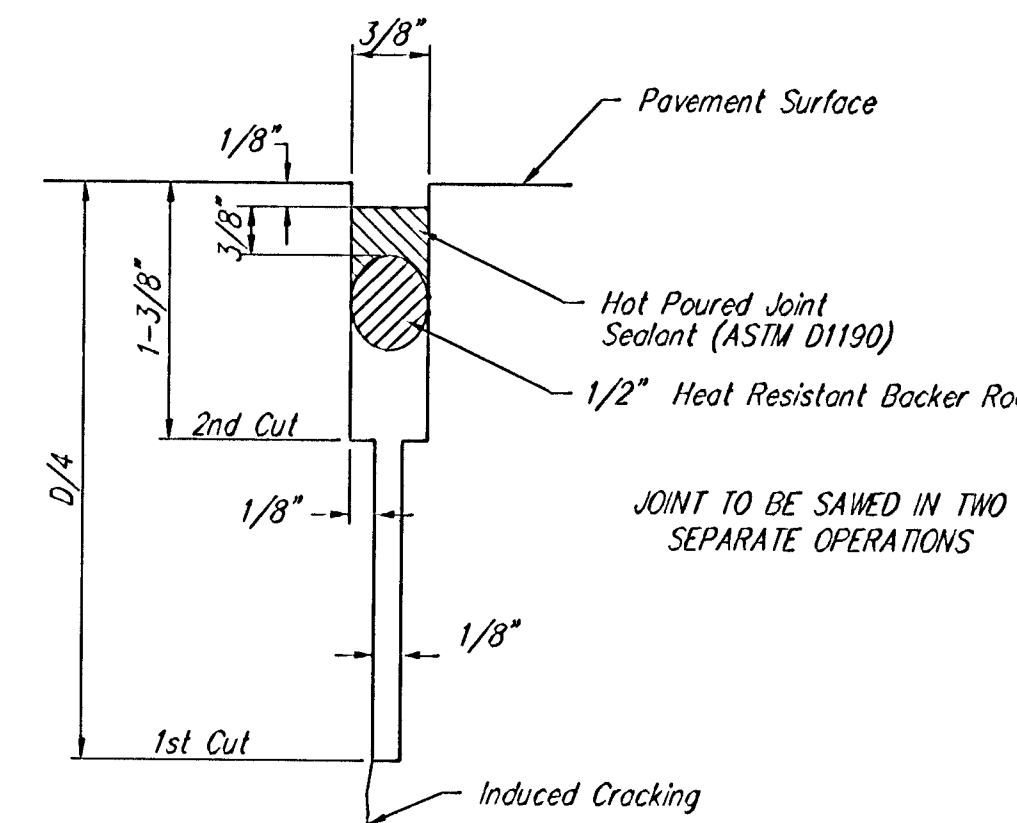

SAW JOINT DETAIL "A"

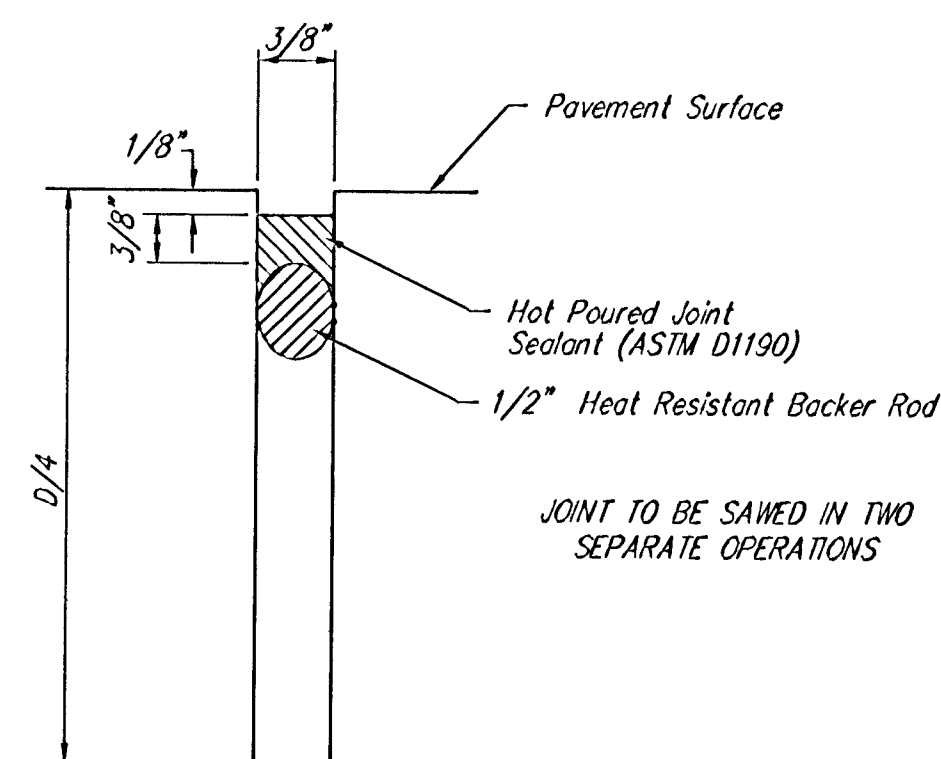

SAW JOINT DETAIL "B"

NOTE: 6" X 12" W4XW4 Wire Fabric Reinforcing Shall Be Placed So That The Wires With The 6" Spacing Will Run Parallel With The Longitudinal Joints.

		VALLEY GUTTER DETAILS	
Baughman Company, P.A. 315 Elm St. Wichita, KS 67211 F3152637271 F3152637271 F3152637271 ENGINEERING SURVEYING PLANNING LANDSCAPE ARCHITECTURE			
PROJECT NUMBER 4723723		DESIGN STAFF DATE 08/05	
REVISIONS		SCALE NONE SHEET	
		5 OF 39	