



BENCHMARKS:
BM #1: Small RR spike in west face of PP, east side of 135th St. W, east of SE corner of Lot 1, Block A, Shadow Woods Addition. Elev. = 159.37 (City Datum)

BM #2: C.O.W. disc at west end of NW return adjacent to fire hydrant at Cavit & Decker, adjacent to SE corner of Lot 24, Block A, Shadow Woods Addition. Elev. = 187.31 (City Datum)

BM #3: C.O.W. disc at west end of SW return adjacent to fire hydrant at Cavit & Burton, adjacent to E corner of Lot 24, Block C, Shadow Woods Addition. Elev. = 193.19 (City Datum)

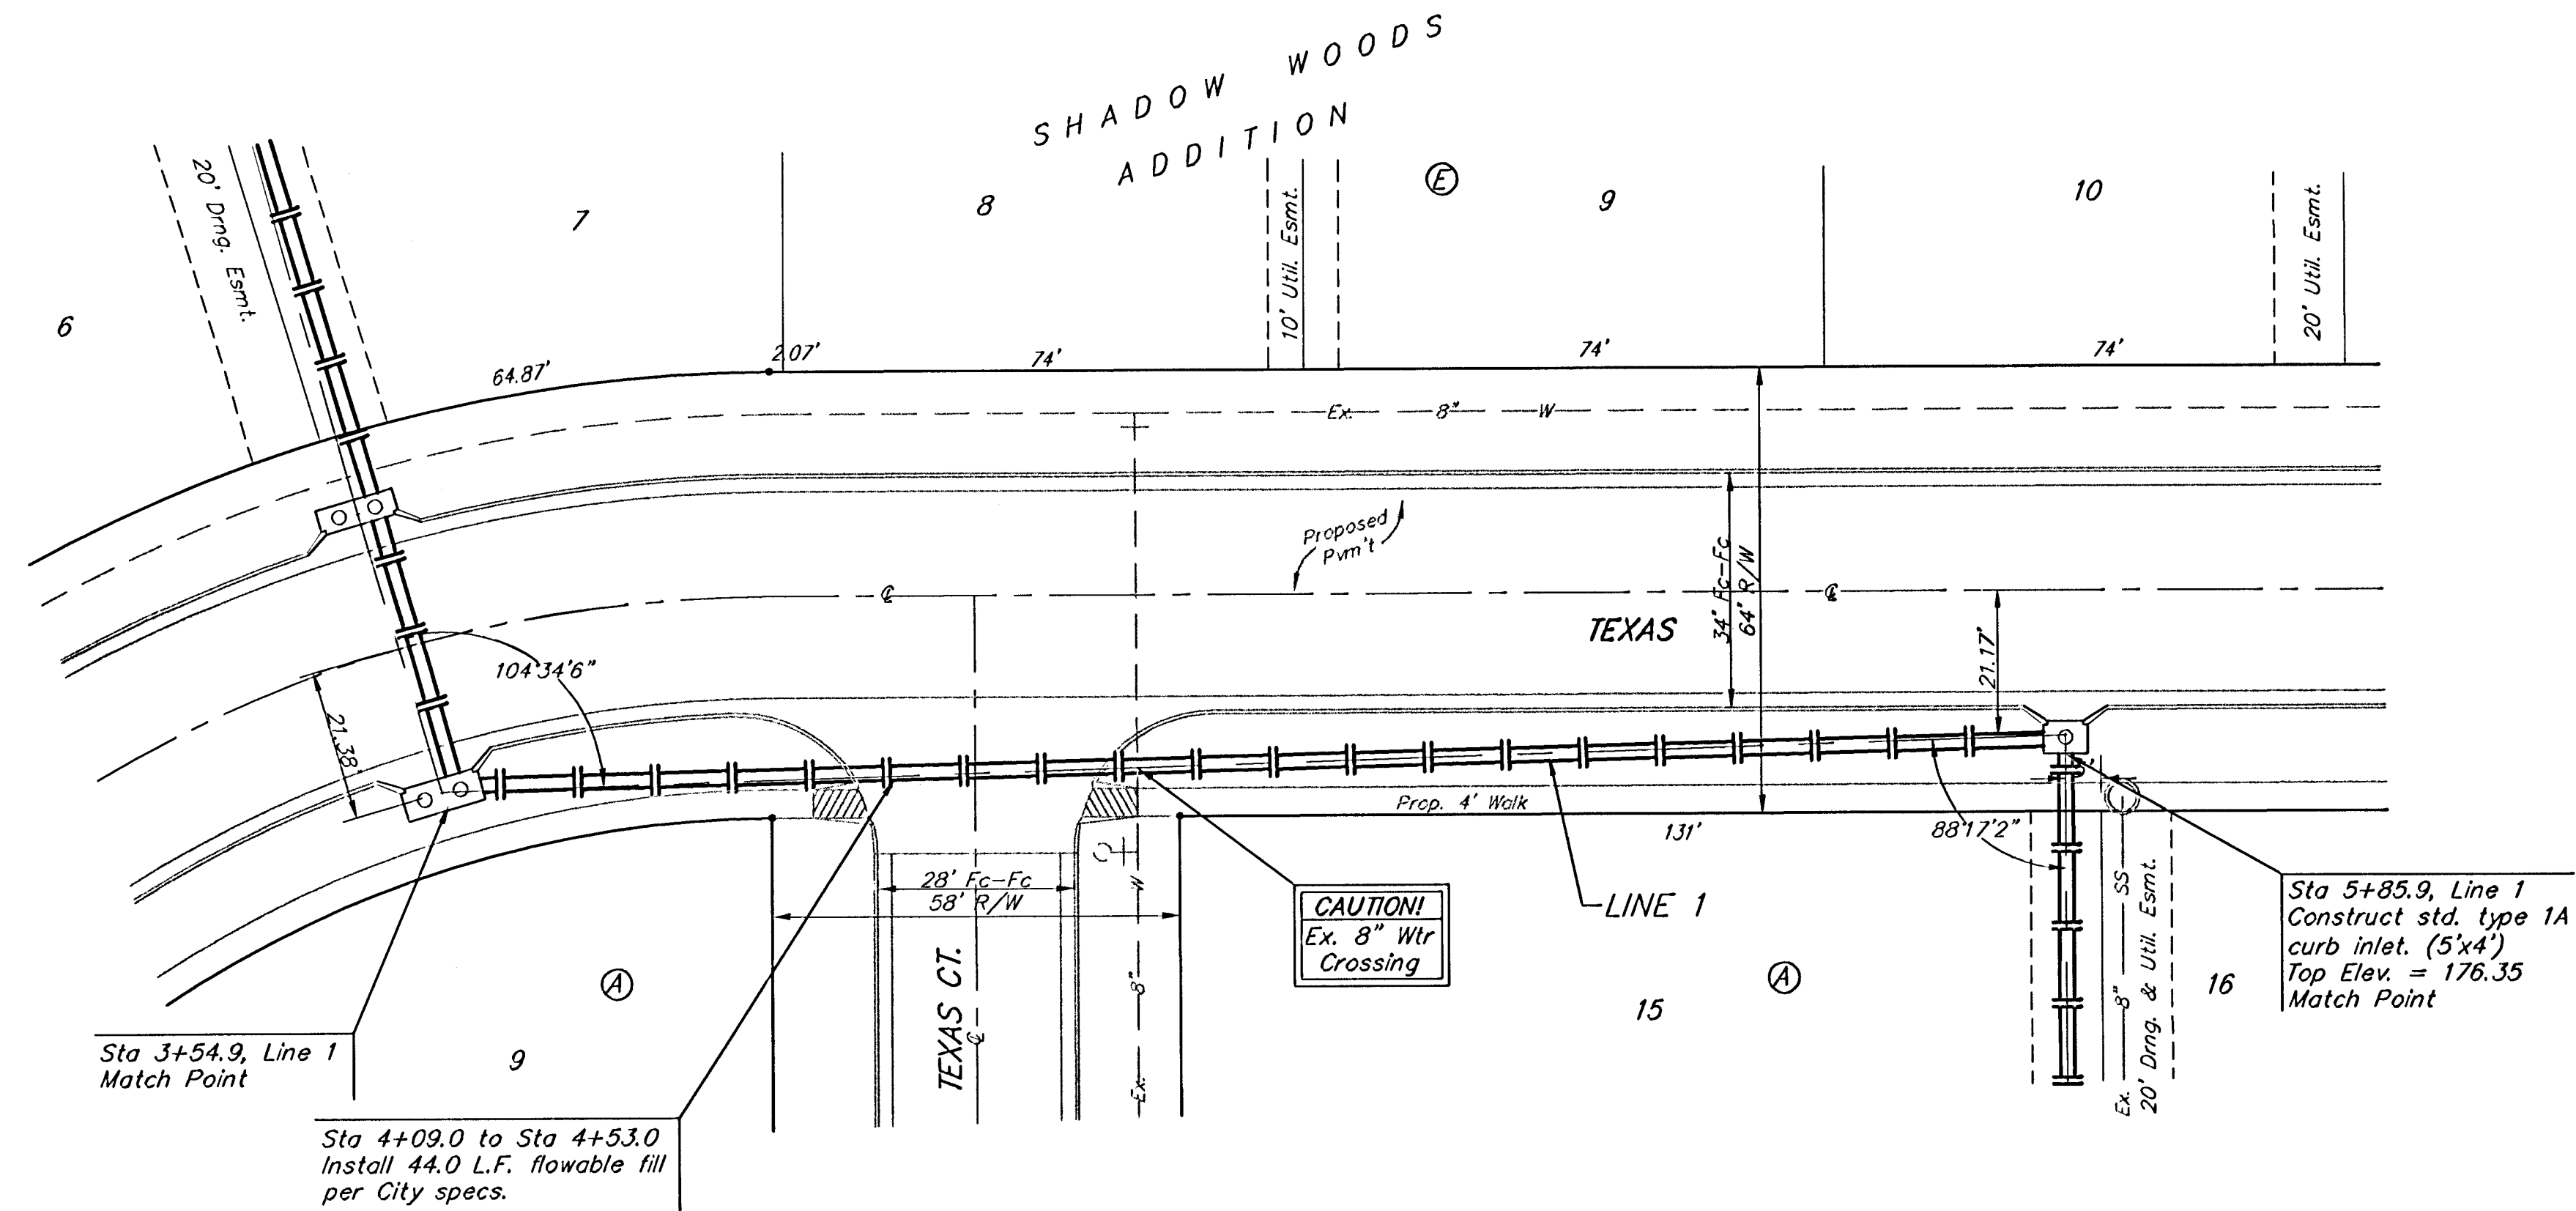

Scale: 1" = 20' Horizontal
1" = 5' Vertical
• = Iron

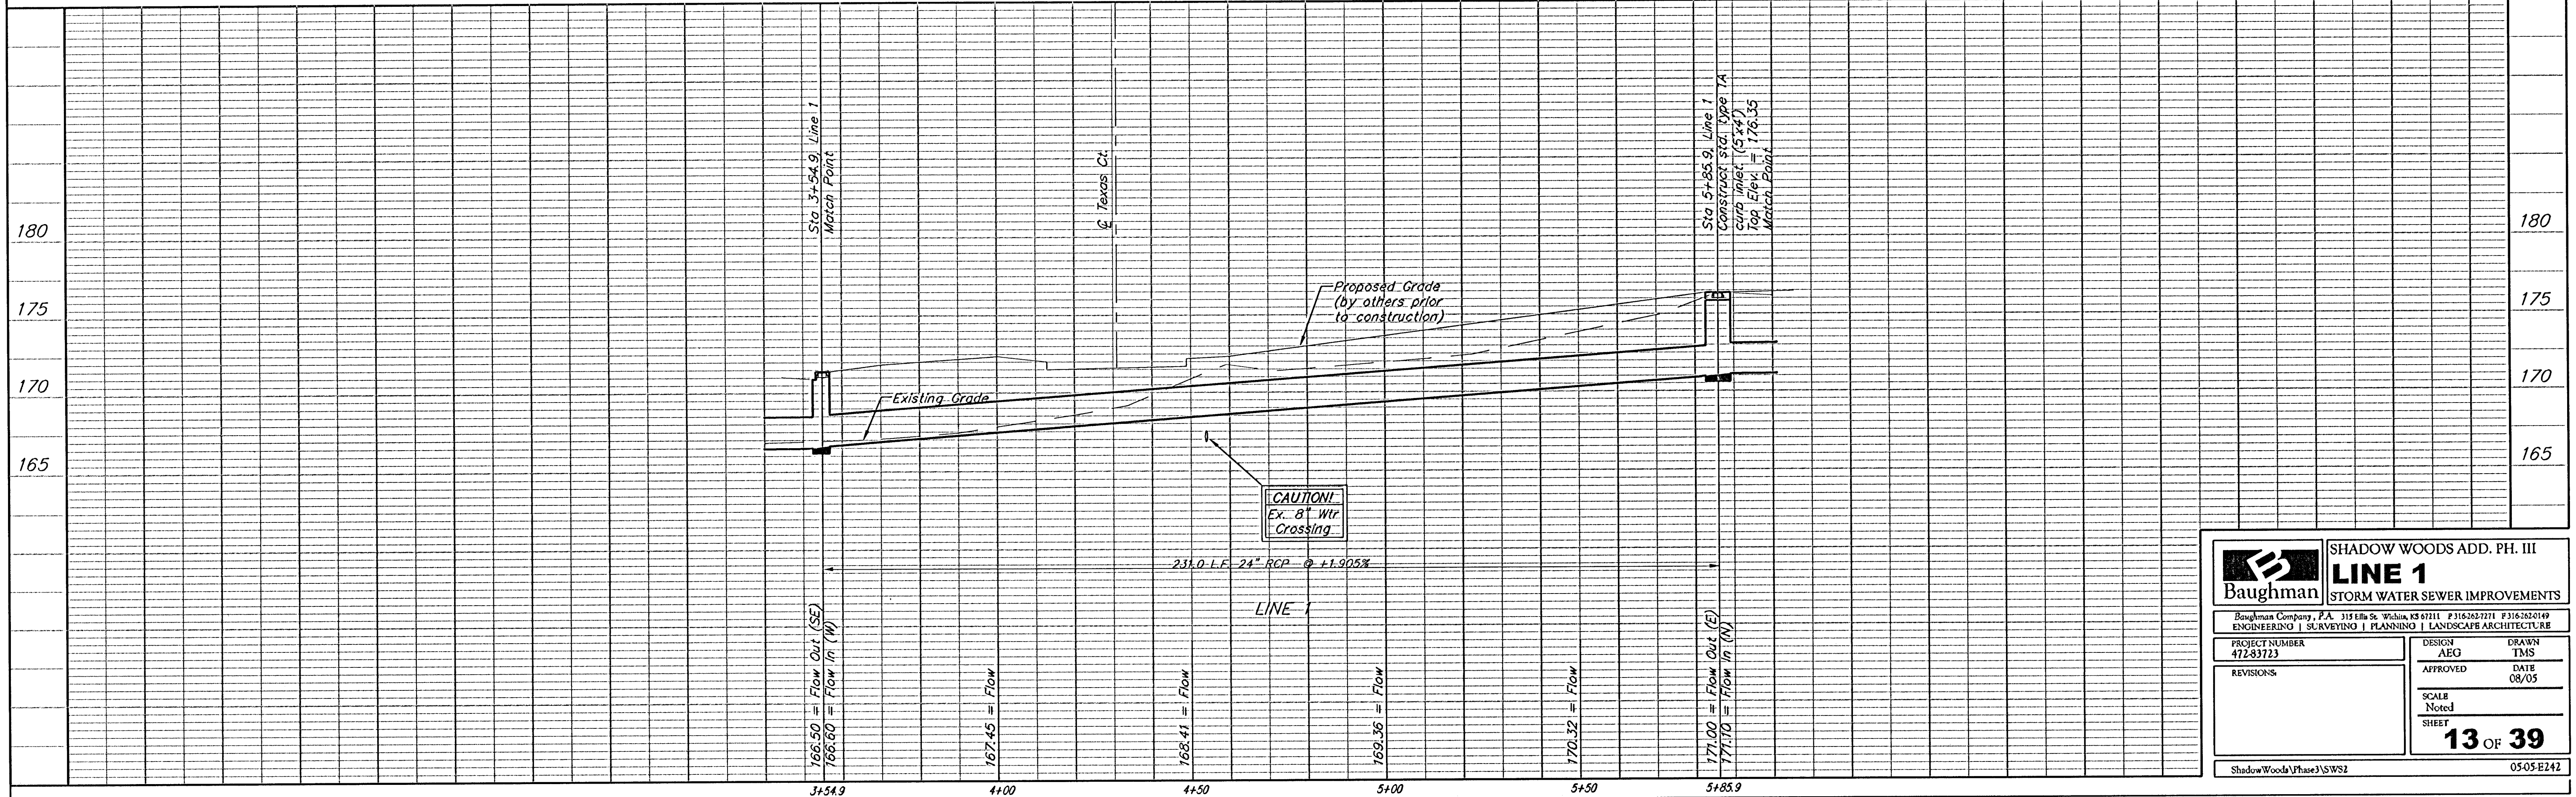

Baughman		SHADOW WOODS ADD. PH. III	
		LINE 1	
		STORM WATER SEWER IMPROVEMENTS	
Baughman Company, P.A. 3151 1/2 St. W, Suite 200, St. Paul, MN 55105-1001 P 612-223-7771 F 612-223-7772			
PROJECT NUMBER 472-83723		DESIGN AEG	DRAWN TMS
REVISIONS		APPROVED	DATE 08/05
		SCALE Noted	
		SHEET	
		13 OF 39	
Shadow Woods (Phase) SWS2		0505-E242	