
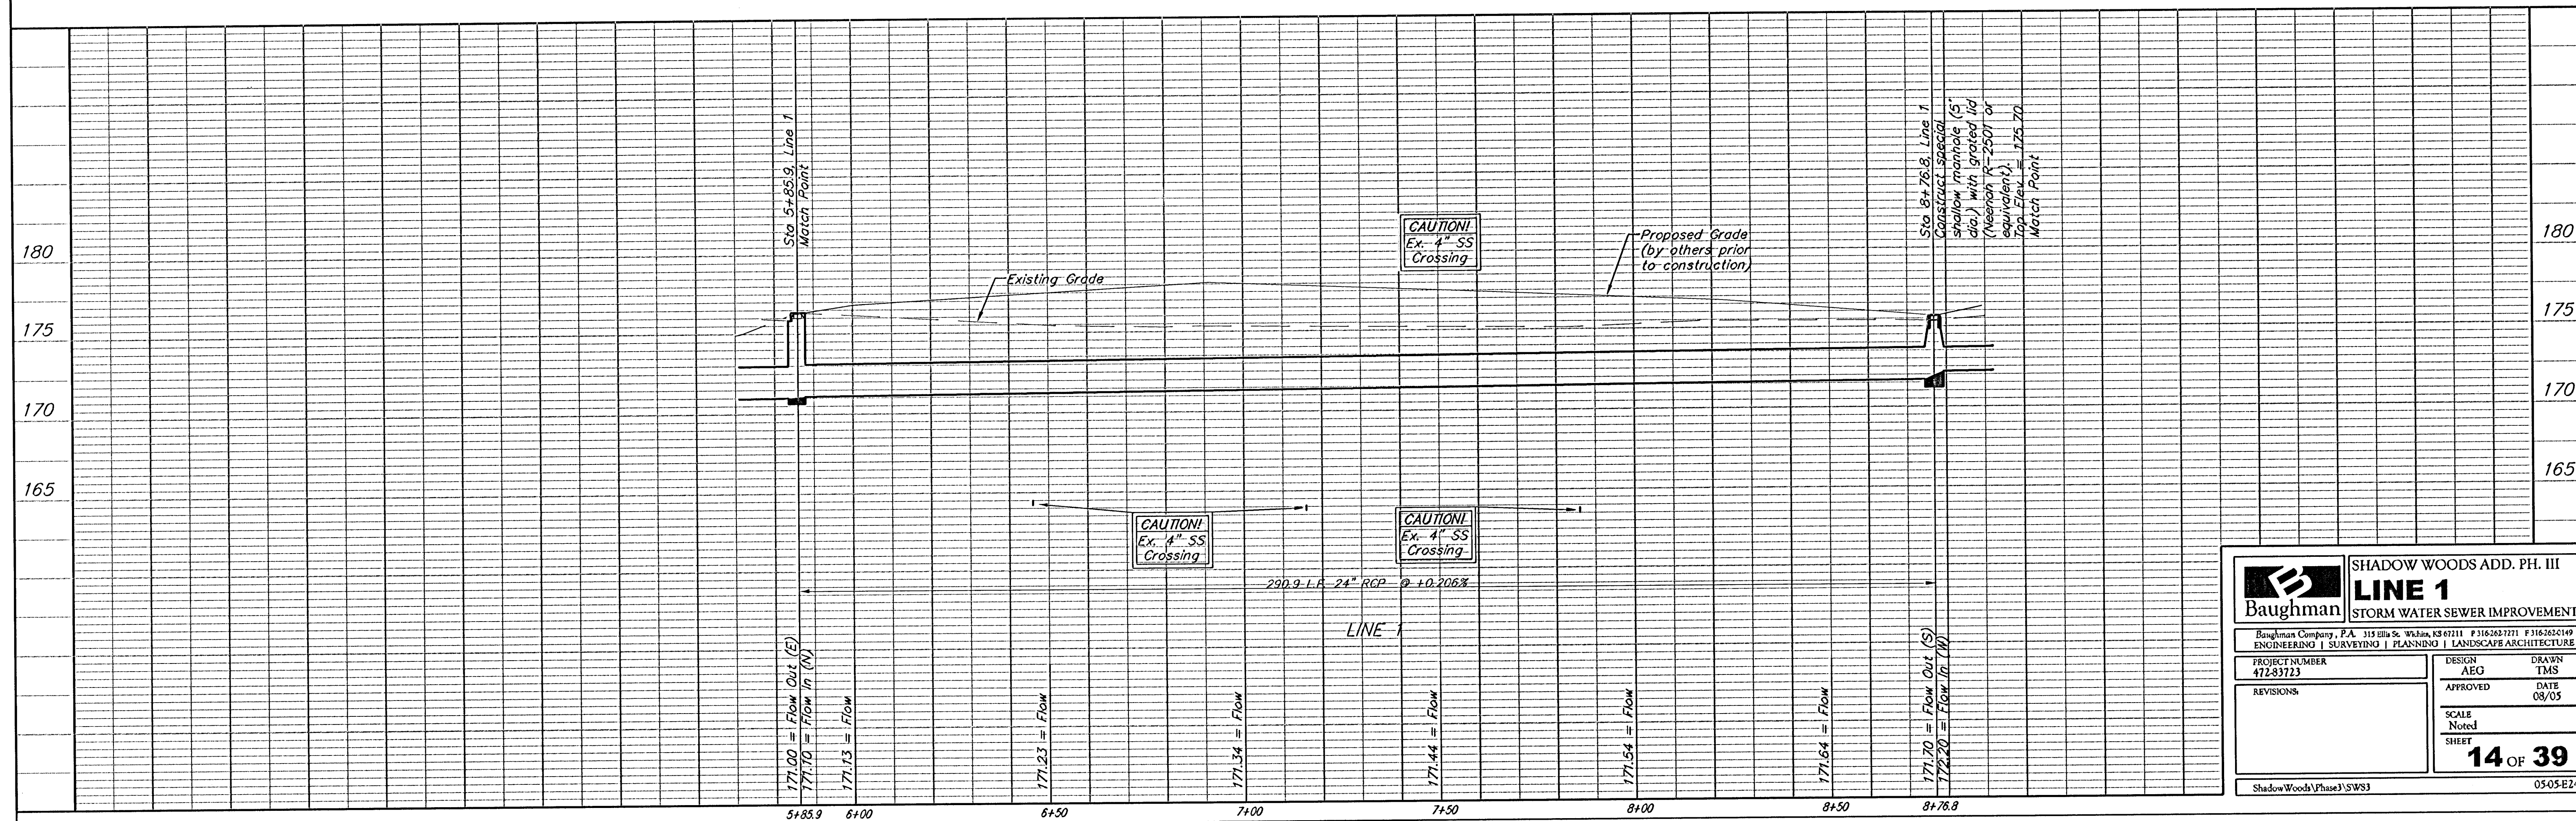


BENCHMARKS:
BM #1: Small RR spike in west face of PP, east side of 135th St. W, east of SE corner of Lot 1, Block A, Shadow Woods Addition.
Elev. = 159.37 (City Datum)

BM #2: C.O.W. disc at west end of NW return adjacent to fire hydrant at Cavit & Decker, adjacent to SE corner of Lot 24, Block A, Shadow Woods Addition.
Elev. = 187.31 (City Datum)

BM #3: C.O.W. disc at west end of SW return adjacent to fire hydrant at Cavit & Burton, adjacent to E corner of Lot 24, Block C, Shadow Woods Addition.
Elev. = 193.19 (City Datum)

Scale: 1" = 20' Horizontal
1" = 5' Vertical
• = Iron

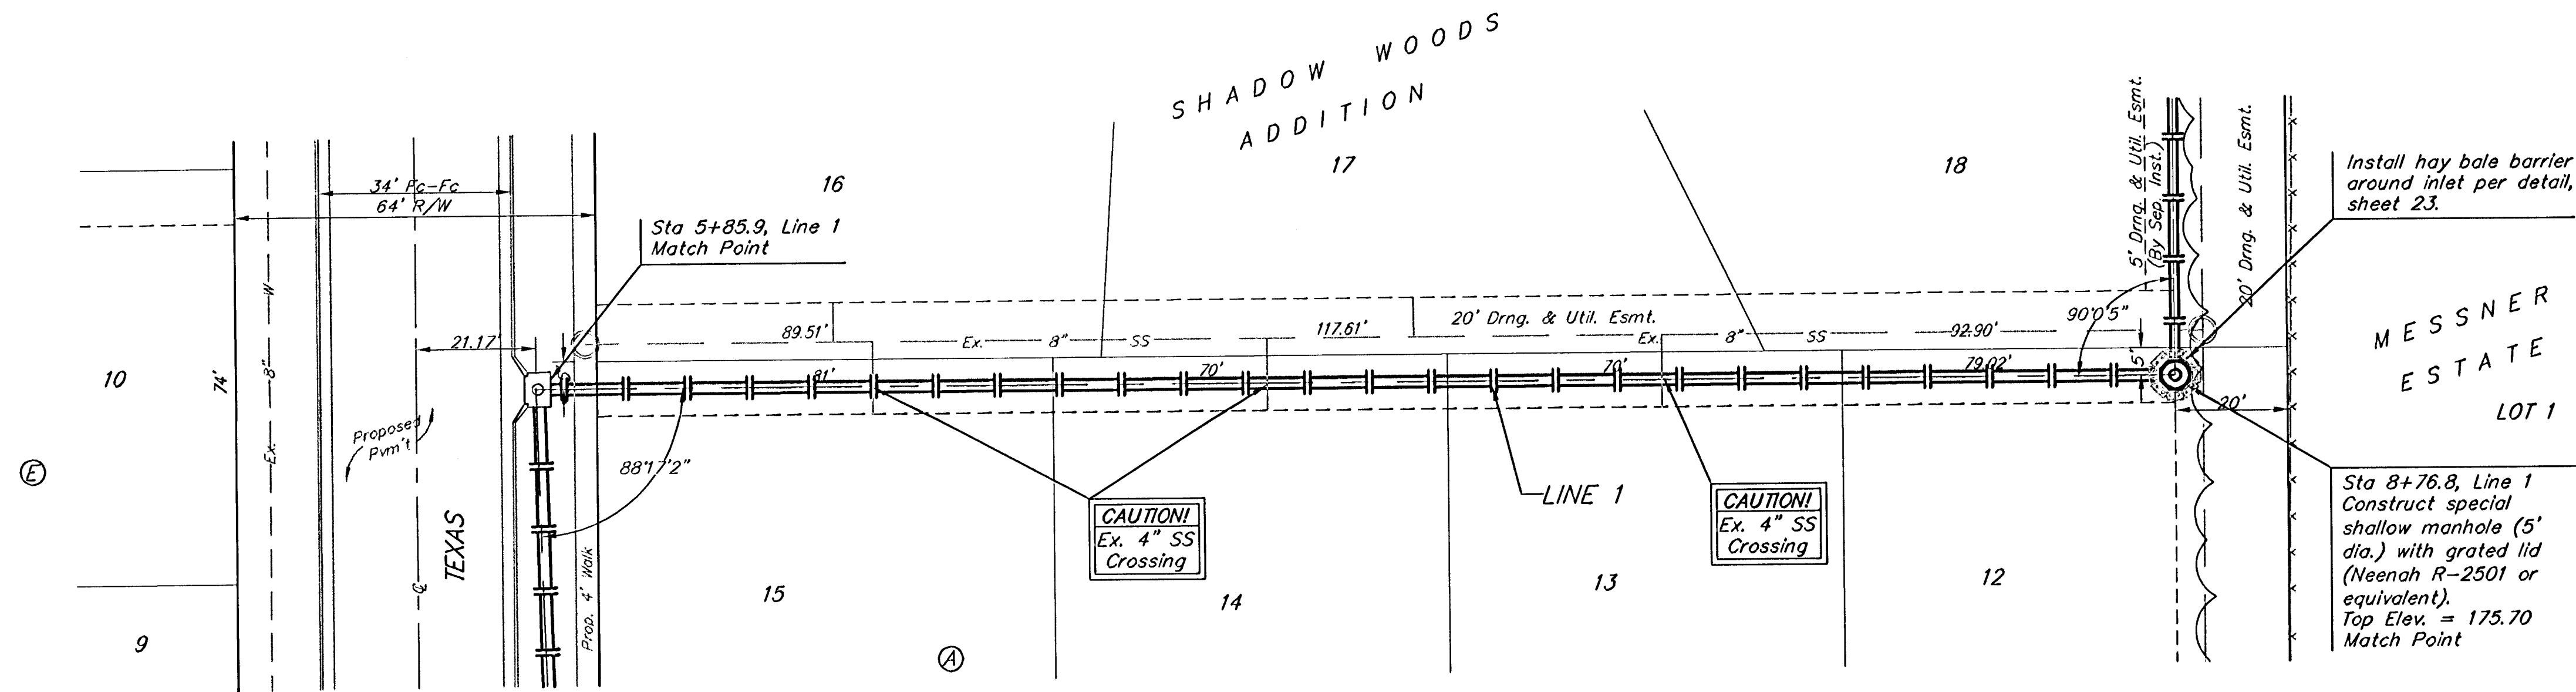

Baughman		SHADOW WOODS ADD. PH. III	
ENGINEERING SURVEYING PLANNING LANDSCAPE ARCHITECTURE		LINE 1	
PROJECT NUMBER 472-83723		DESIGN AEG	
APPROVED		DRAWN TMS	
REVISIONS		DATE 08/05	
SCALE Noted		SHEET 14 OF 39	
Shadow Woods\Phase3\SW3		05-05-E242	