


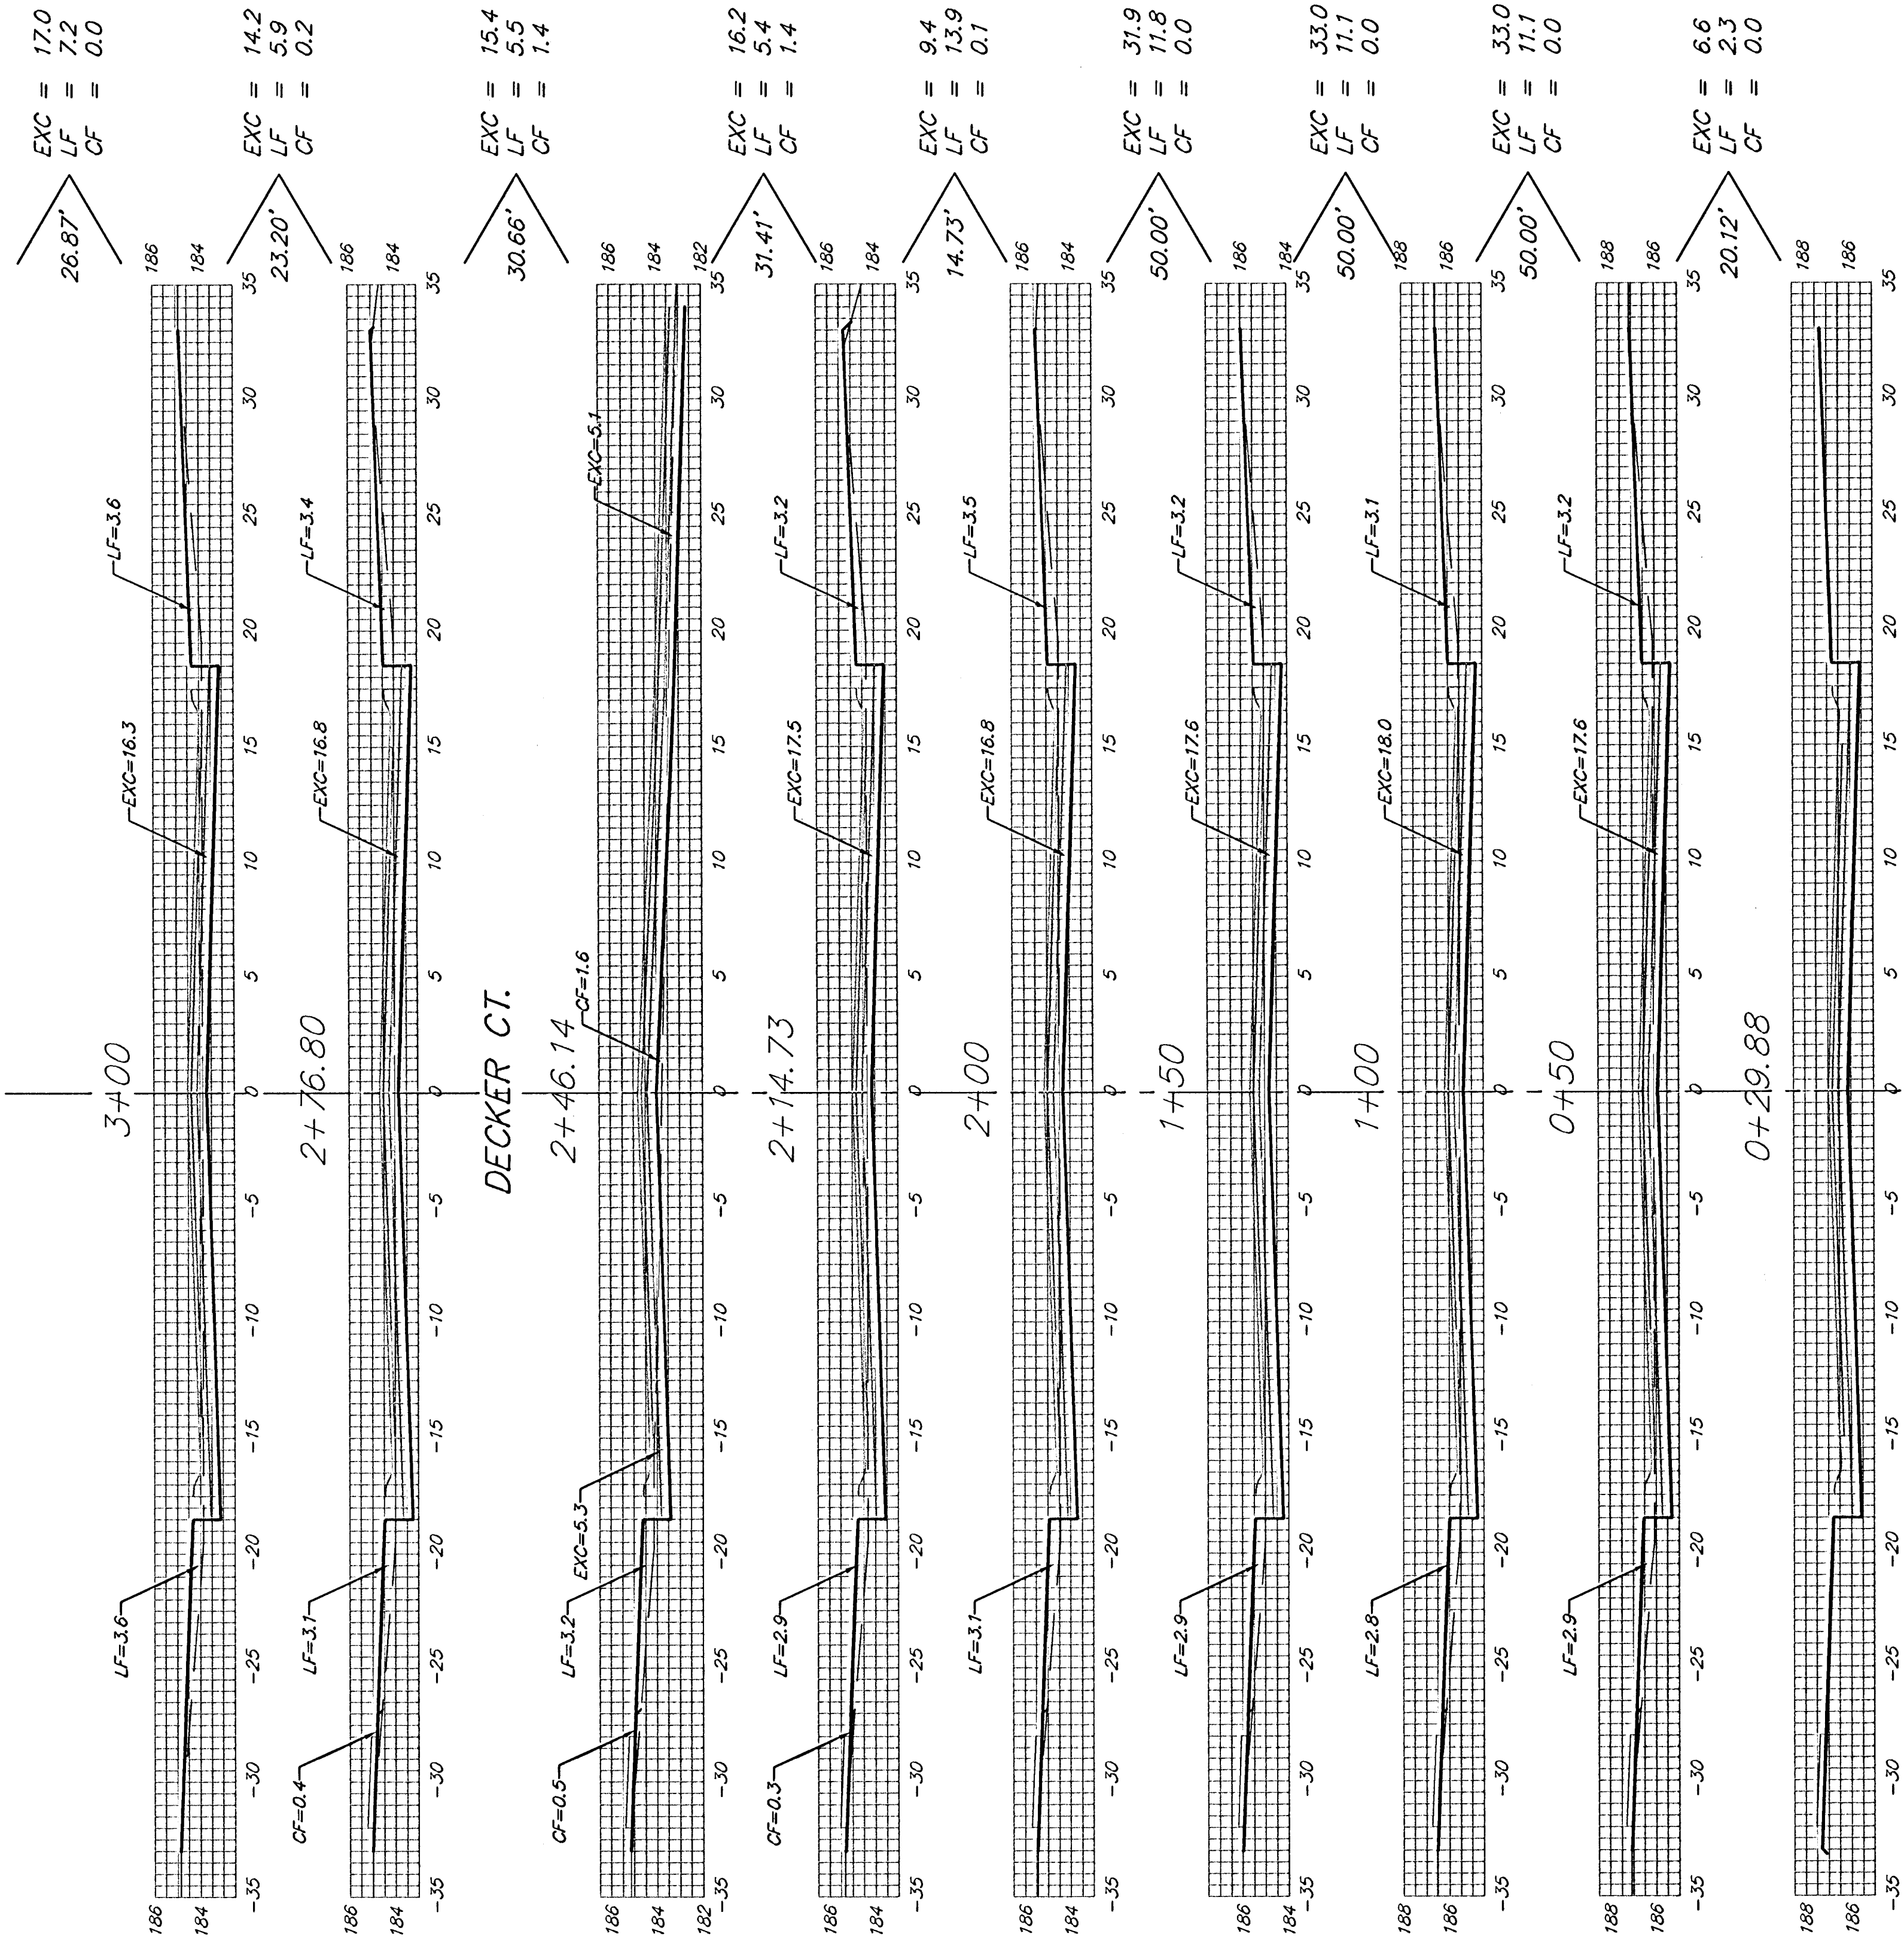

Sheet Totals:  
Excavation = 176.7 C.Y.  
Loose Fill = 74.2 C.Y.  
Compacted Fill = 3.1 C.Y.