


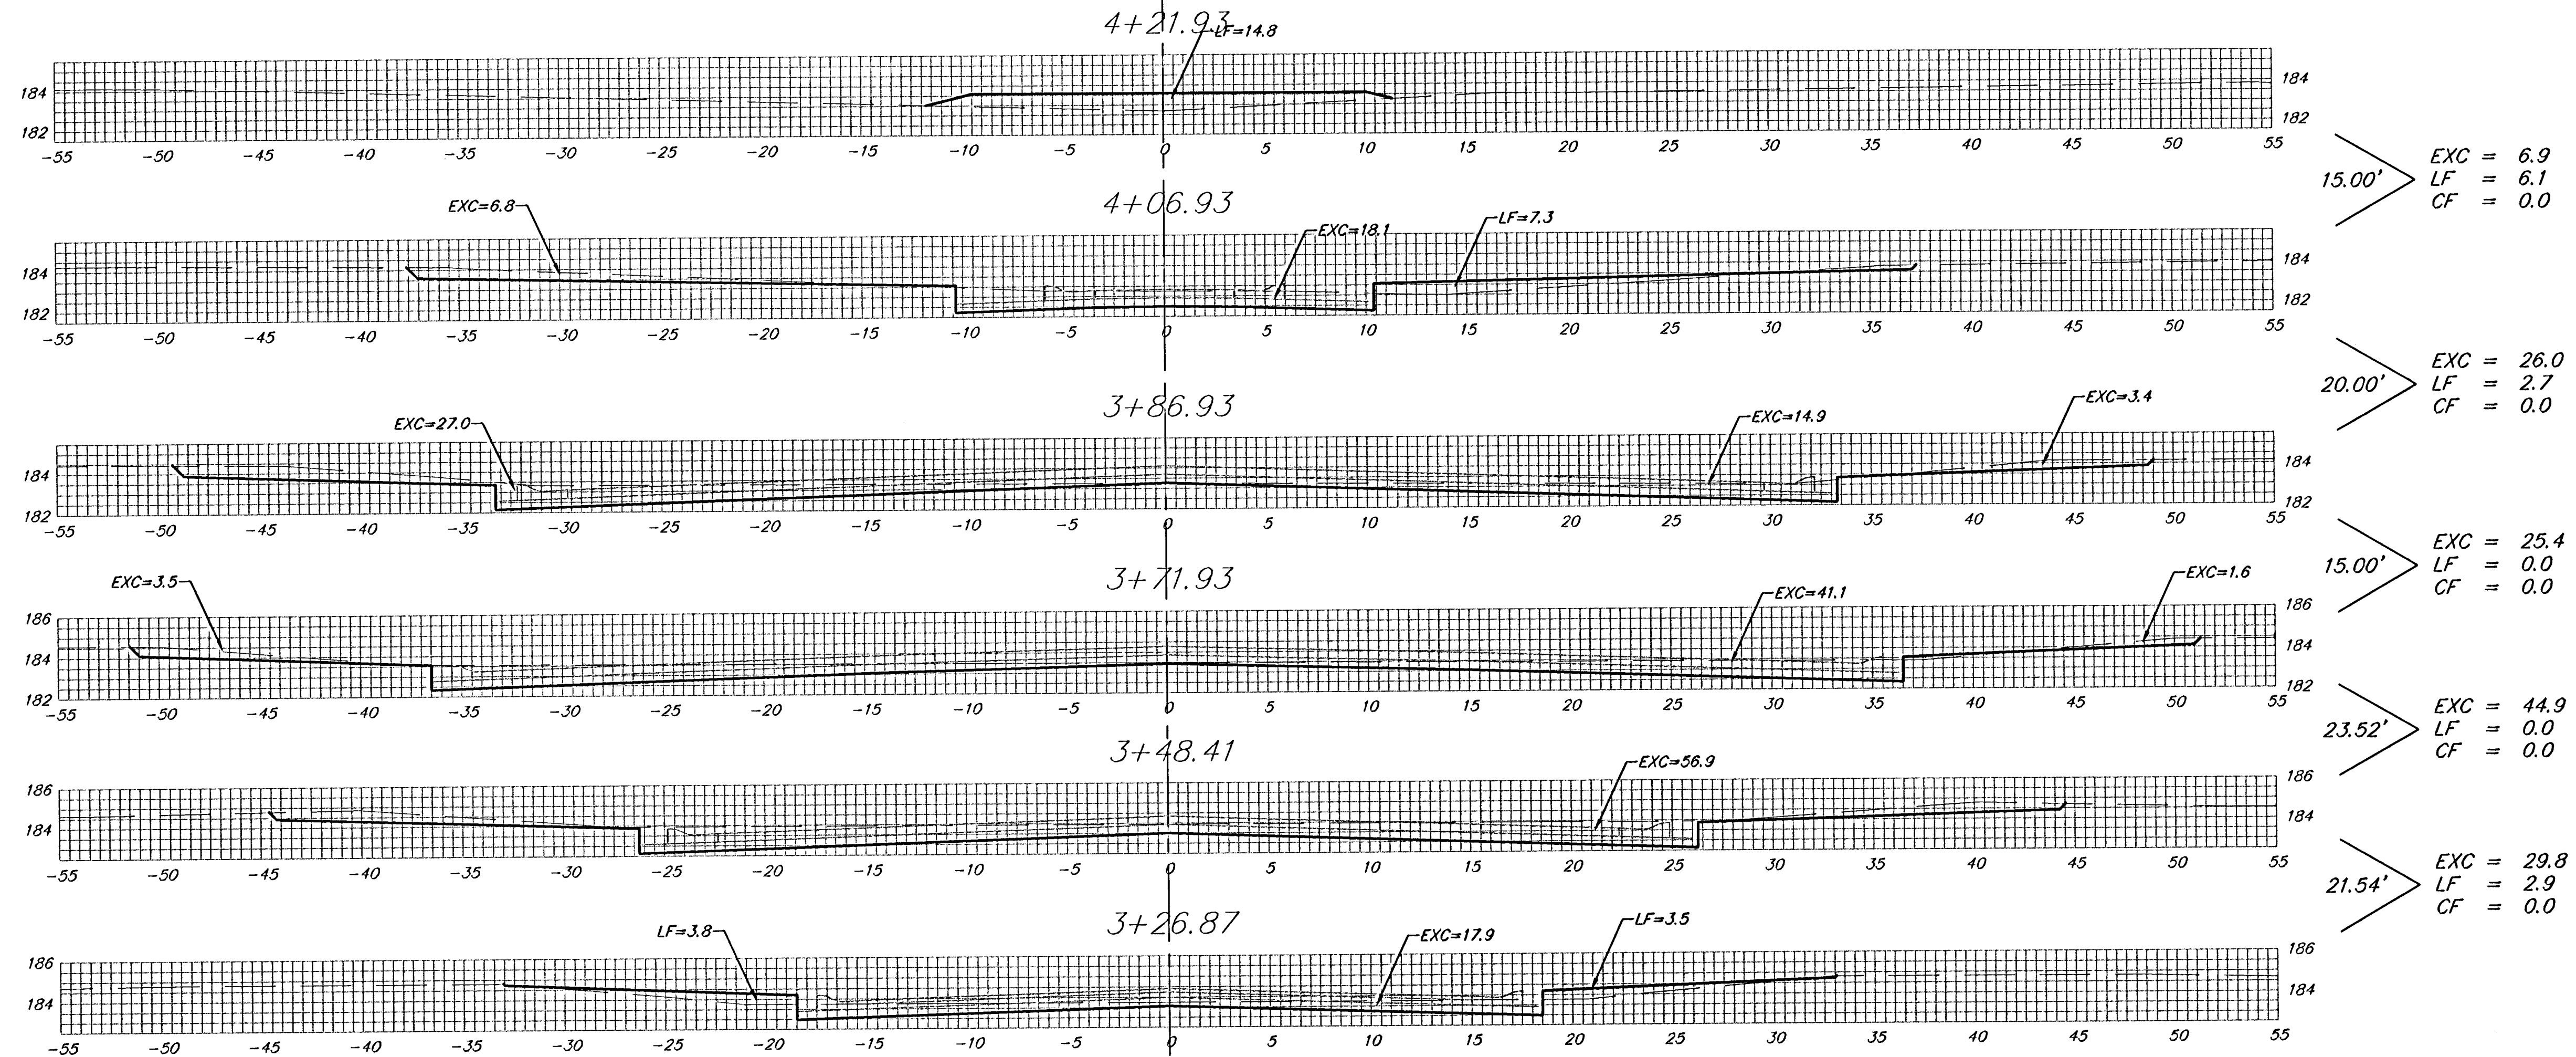

DECKER CT.
C

Sheet Totals:
Excavation = 133.0 C.Y.
Loose Fill = 11.7 C.Y.
Compacted Fill = 0.0 C.Y.



Baughman Company, P.A. 315 Ellis St. White, KS 67311 P316363-7271 F316363-0149
ENGINEERING | SURVEYING | PLANNING | LANDSCAPE ARCHITECTURE
PROJECT NUMBER 472-83723 SHEET 35 OF 39
Shadow Woods / PH3 / VS4 0505-E242