


BENCHMARKS:

BM #1: C.O.W. disc at SW corner of intersection.
30.00'± S. of CL of 13th St. N.
35.00'± W. of CL of 135th St. W.
Elev. = 168.25 City Datum

BM #2: Small RR spike in 4th HLP
W. of 135th St. W. on south side of 13th St. N. (N. face of HLP).
Elev. = 179.24 City Datum

BM #3: RR spike in Power Pole.
1321.65 W. of 135th St. W.
30' N. of 13th St. N.
Elev. = 178.45 City Datum

Scale: 1" = 20'
• = Iron

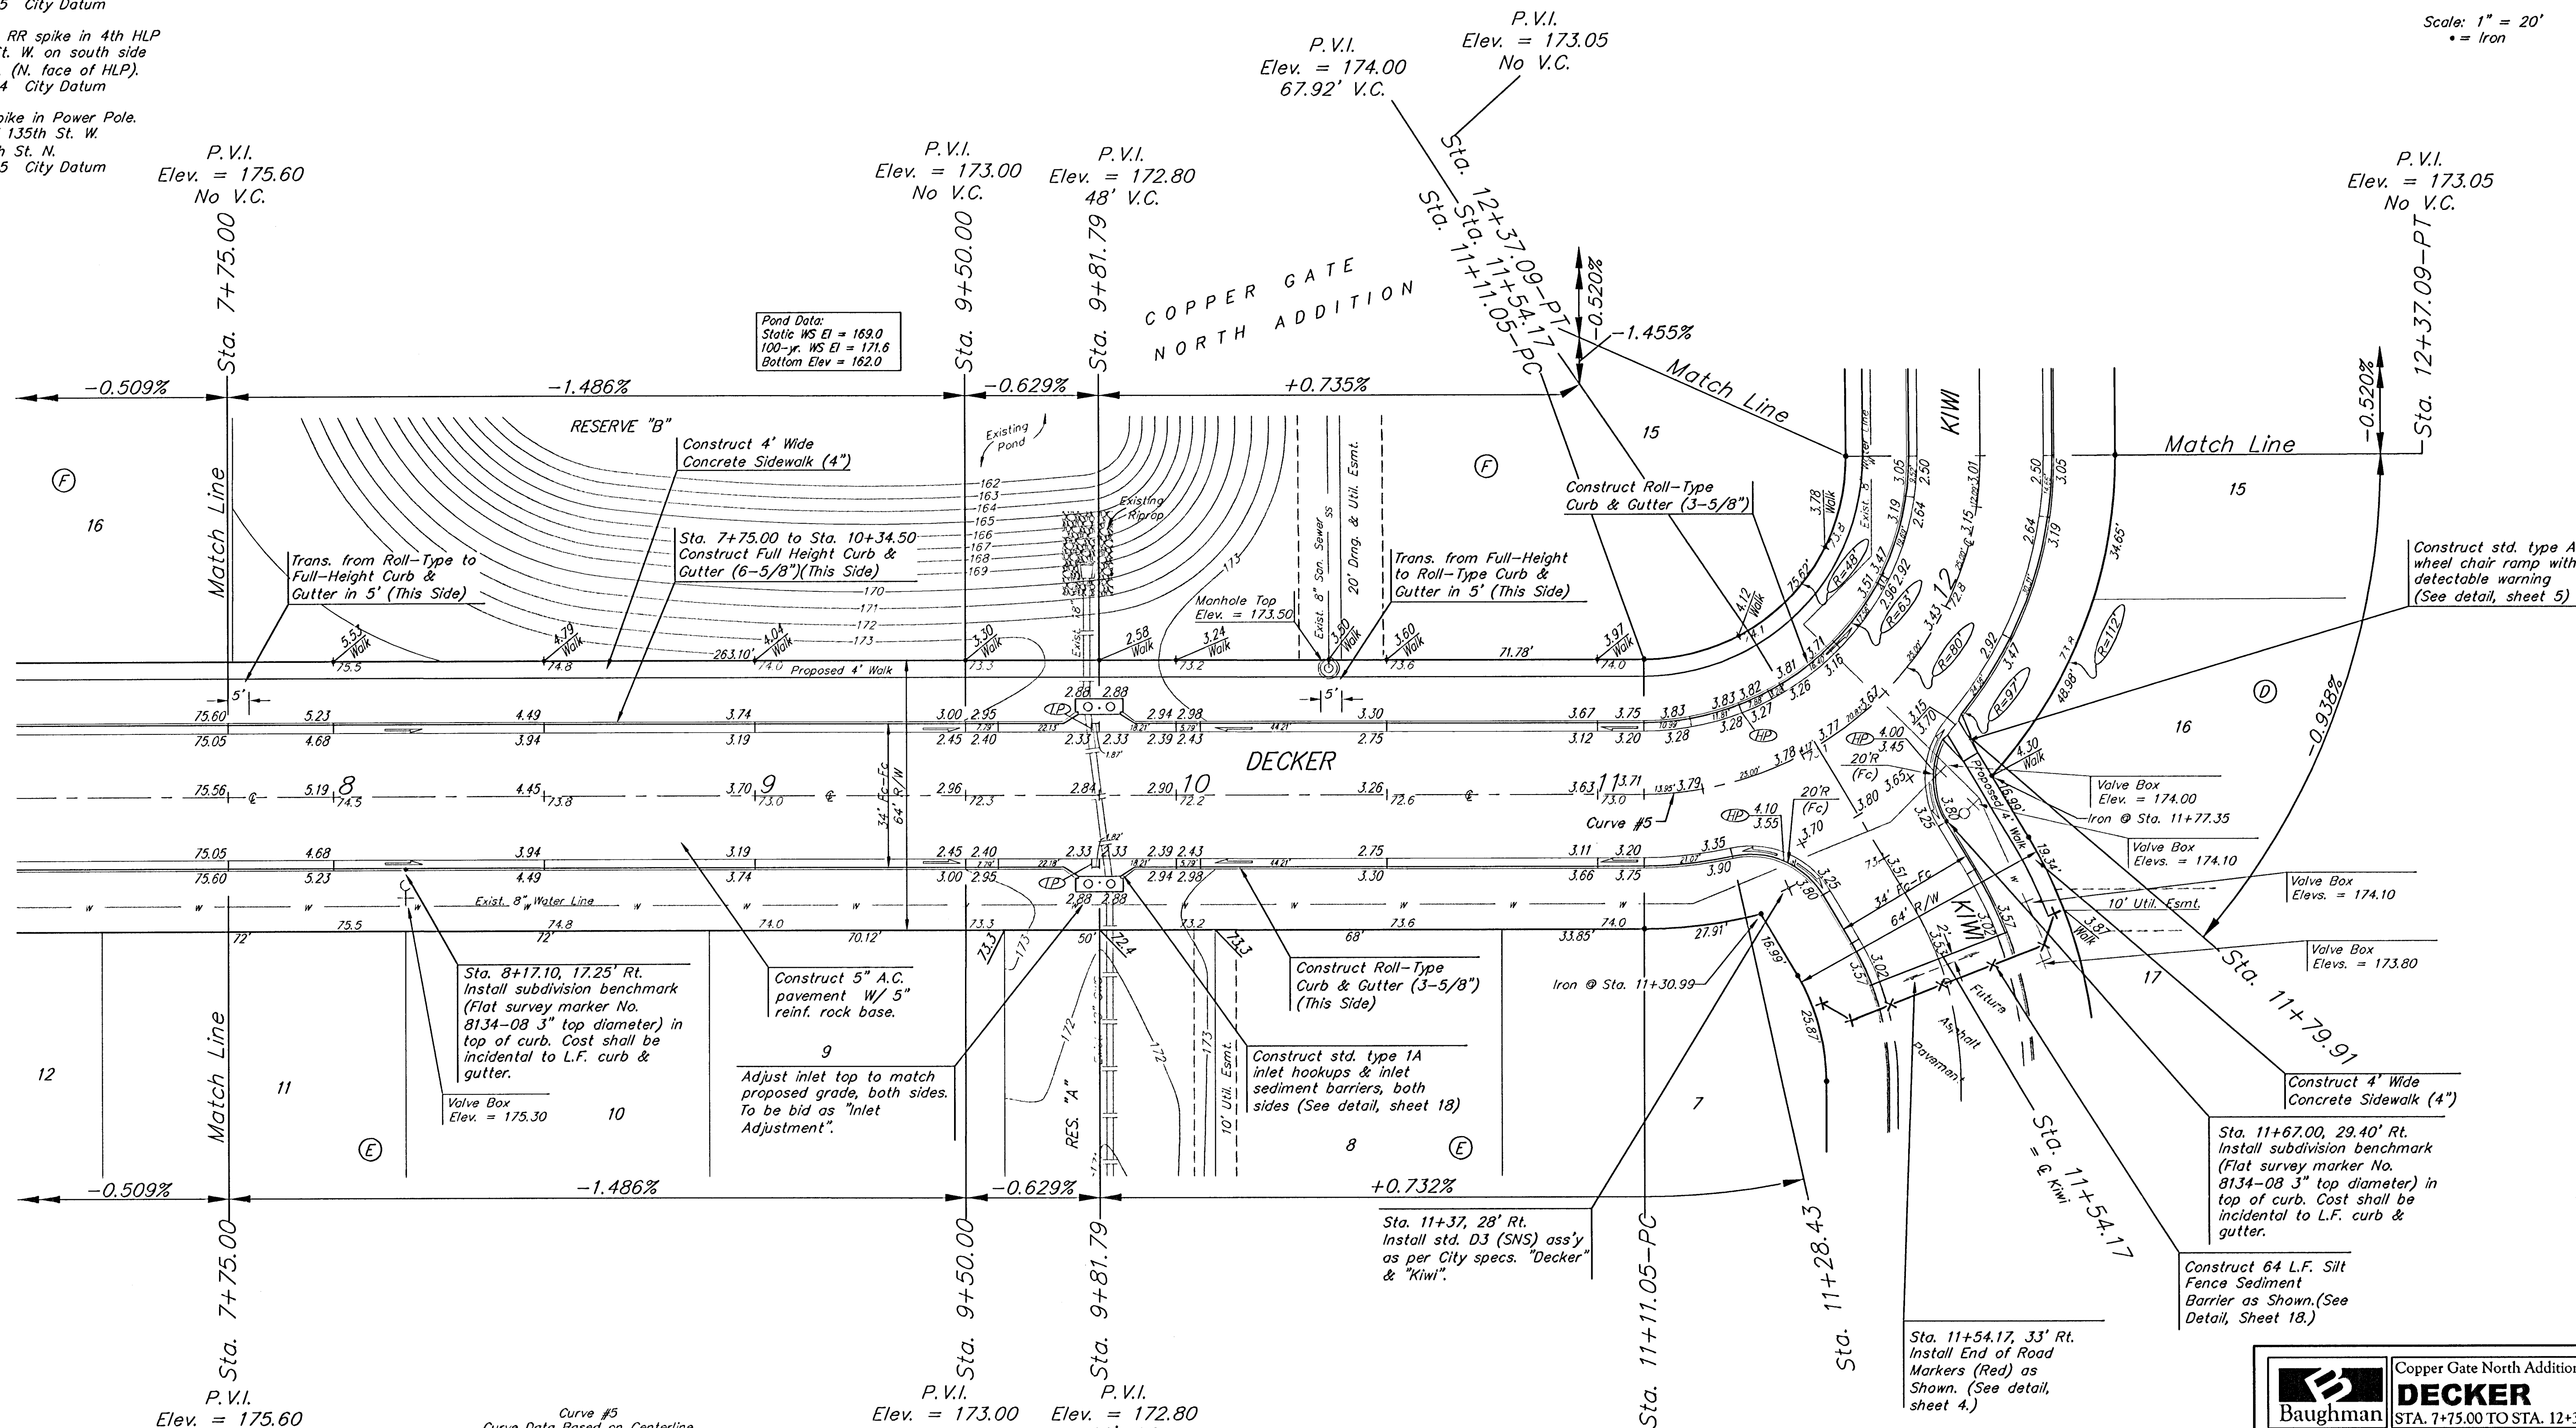

NOTE: ROLL TYPE CURB & GUTTER TO BE CONSTRUCTED ON THE PAVEMENT SHOWN ON THIS SHEET. TOP OF CURB ELEVATIONS ARE GIVEN FOR FULL HEIGHT CURB.



Copper Gate North Addition - Phase I

DECKER

STA. 7+75.00 TO STA. 12+37.09

Baughman Company, P.A. 318 Ellis St. Wichita, KS 67211 F 3162627711 F 3162620149
 ENGINEERING | SURVEYING | PLANNING | LANDSCAPE ARCHITECTURE

PROJECT NUMBER
412-84104

REVISIONS

DESIGN
NBW
APPROVED

DRAWN
TMS/JAK
DATE
10/05/05

SCALE
Noted
SHEET

11 OF 28

Copper Gate North Phase I/Sheet

0502-E162