


HAWTHORNE 3rd ADDITION
WILLIAMSGATE CT. PH 3
STORM WATER SEWER PLANS

CONTRACTOR SHALL VERIFY
LOCATION AND DEPTH OF
EXISTING UTILITIES PRIOR
TO CONSTRUCTION.

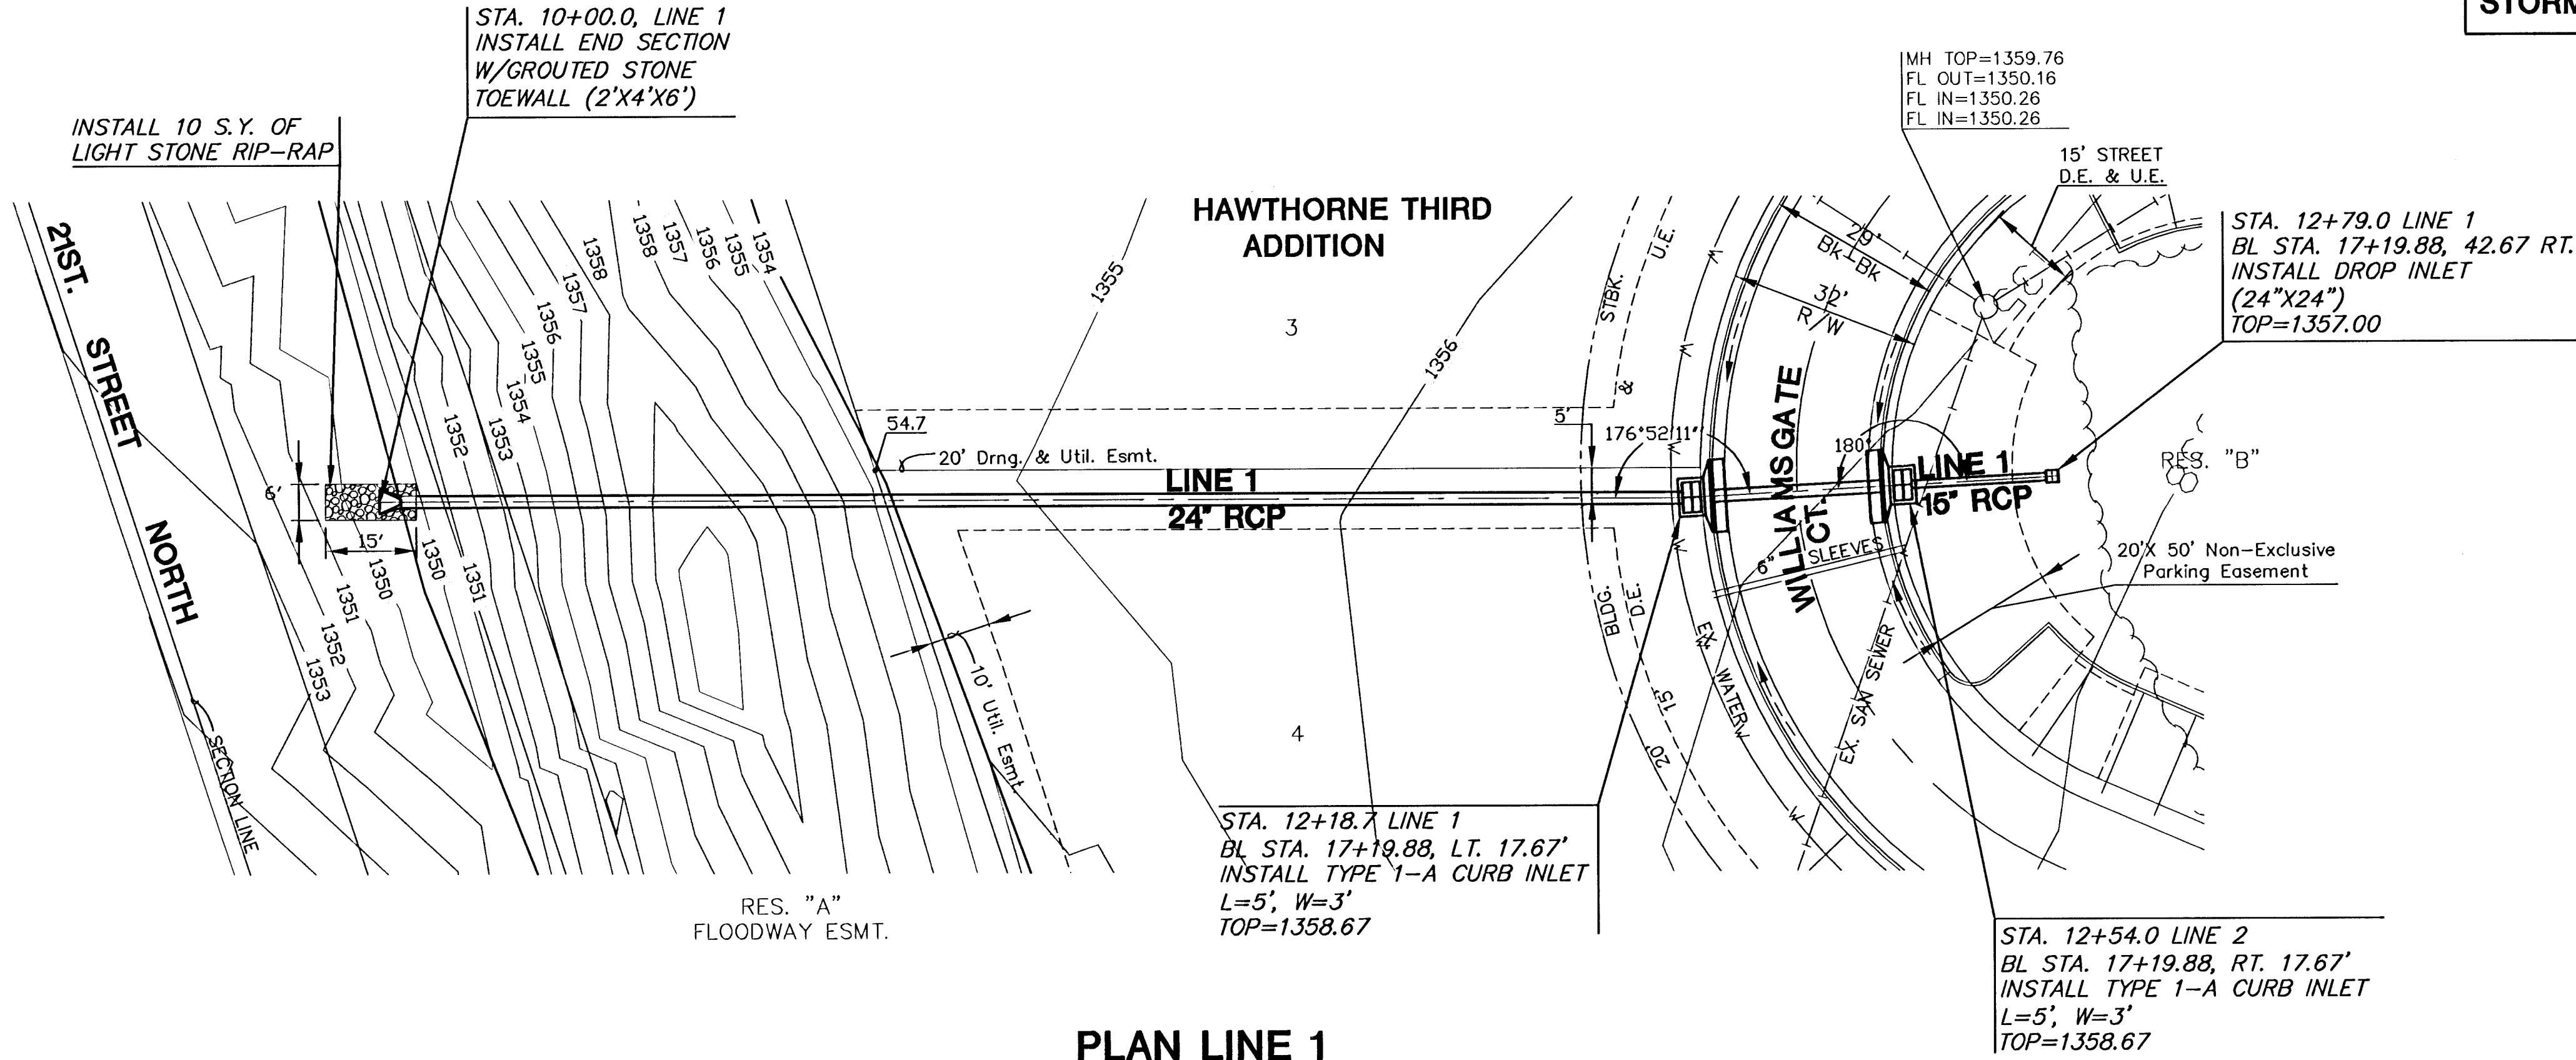

NOTE:
CONTRACTOR TO COORDINATE TREE REMOVAL
/TRIMMING WITH ENGINEER/OWNER. NO TREES
SHALL BE REMOVED WITHOUT PRIOR APPROVAL BY
ENGINEER AND/OR OWNER.

NOTE:
RIPRAP SHALL BE INSTALLED ACCORDING TO STD SPEC WITH TOE
WALLS ON ALL UNPROTECTED EDGES. THE TOE WALL SHOWN ON
THE PLANS SHALL BE IN ADDITION TO THE STD SPEC.

PLAN LINE 1

SCALE: 1"=20'

PROFILE LINE 1

SCALE: HORIZ. 1"=20'
SCALE: VERT. 1"=5'

