


CONTRACTOR SHALL VERIFY
LOCATION AND DEPTH OF
EXISTING UTILITIES PRIOR
TO CONSTRUCTION.

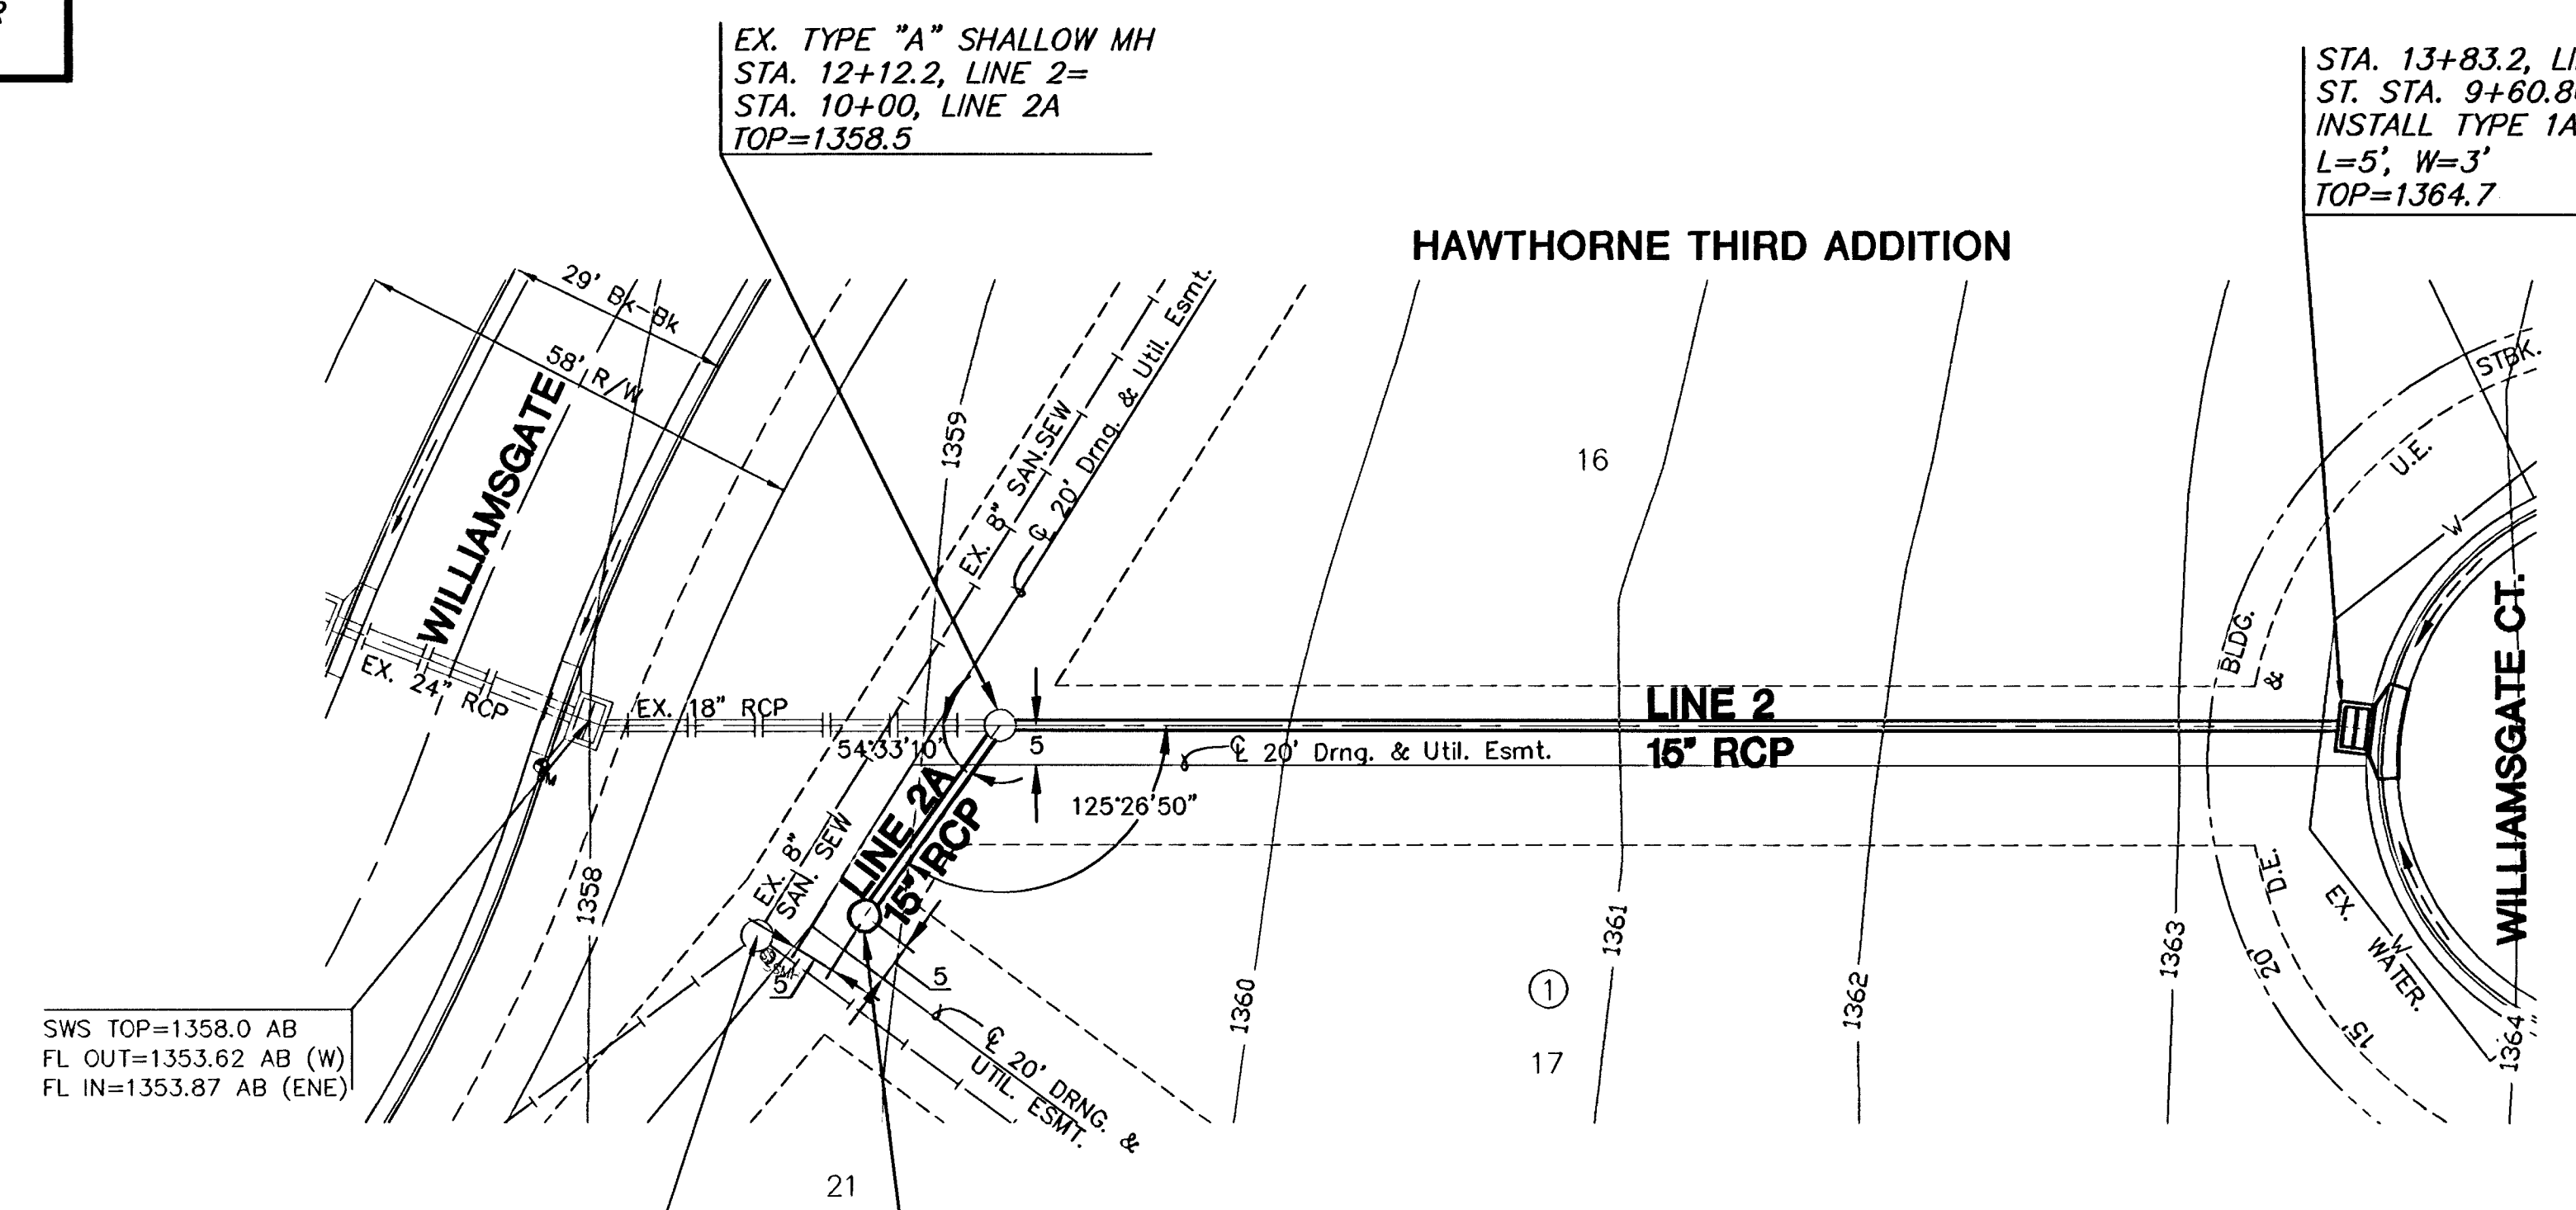

STA. 13+83.2, LINE 2=
ST. STA. 9+60.80
INSTALL TYPE 1A CURB INLET
L=5', W=3'
TOP=1364.7

EX. TYPE "A" SHALLOW MH
STA. 12+12.2, LINE 2=
STA. 10+00, LINE 2A
TOP=1358.5

SWS TOP=1358.0 AB
FL OUT=1353.62 AB (W)
FL IN=1353.87 AB (ENE)

MH TOP=1358.70 AB
FL OUT=1349.70 AB (SW)
FL IN=1349.80 AB (NE)
FL IN=1349.78 AB (E)

STA. 10+29.5, LINE 2A
CONST. SPECIAL SHALLOW 4'
DIA. MANHOLE W/DEETER
FRAME & GRATE
PROVIDE SEDIMENT BARRIER
TOP=1357.0


PLAN LINE 2

SCALE: 1"=20'

NOTE:
CONTRACTOR TO COORDINATE TREE REMOVAL
/TRIMMING WITH ENGINEER/OWNER. NO TREES
SHALL BE REMOVED WITHOUT PRIOR APPROVAL BY
ENGINEER AND/OR OWNER.

PLAN LINE 2A

SCALE: 1"=20'

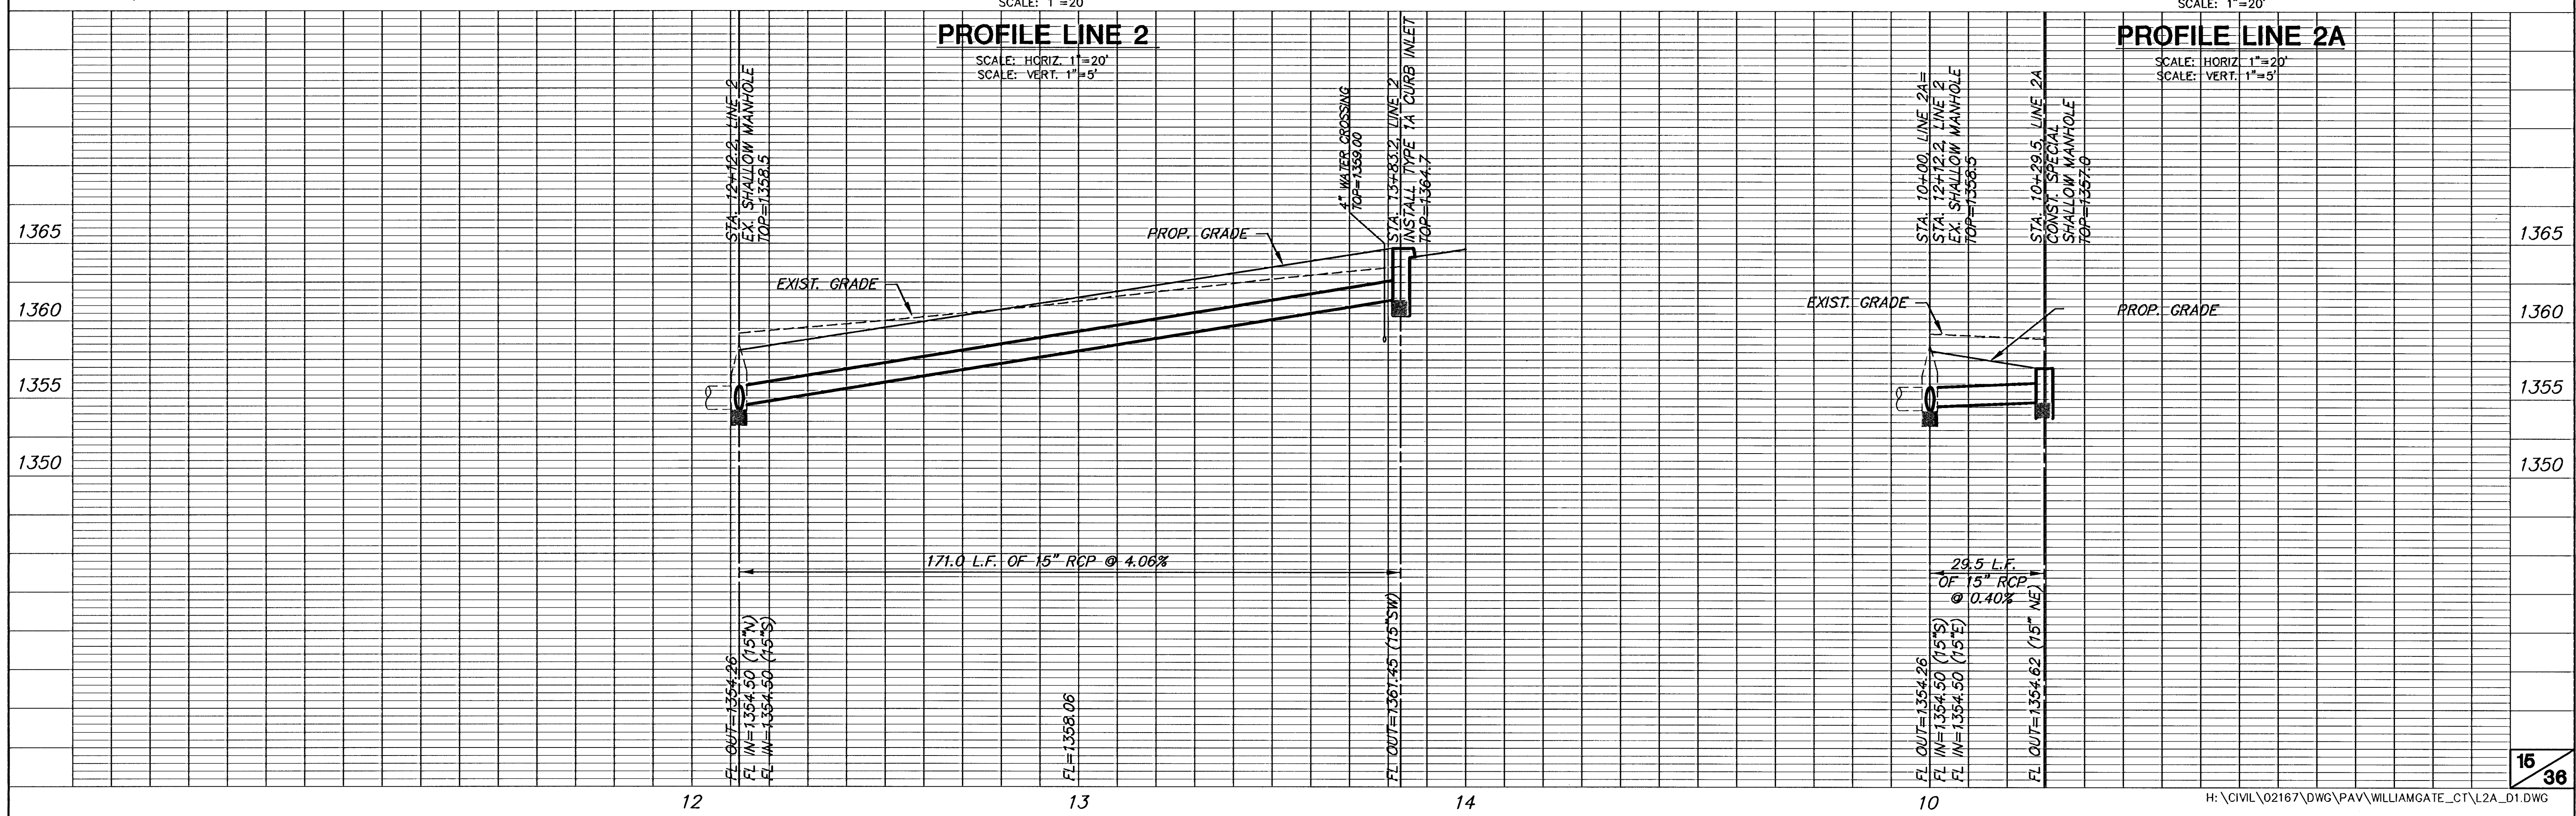

PROFILE LINE 2

SCALE: HORIZ. 1"=20'
SCALE: VERT. 1"=5'

PROFILE LINE 2A

SCALE: HORIZ. 1"=20'
SCALE: VERT. 1"=5'