


NOTE: Refer to grading plan
sheet 17 for fills/cuts that
are 15' beyond the ROW (typ.)

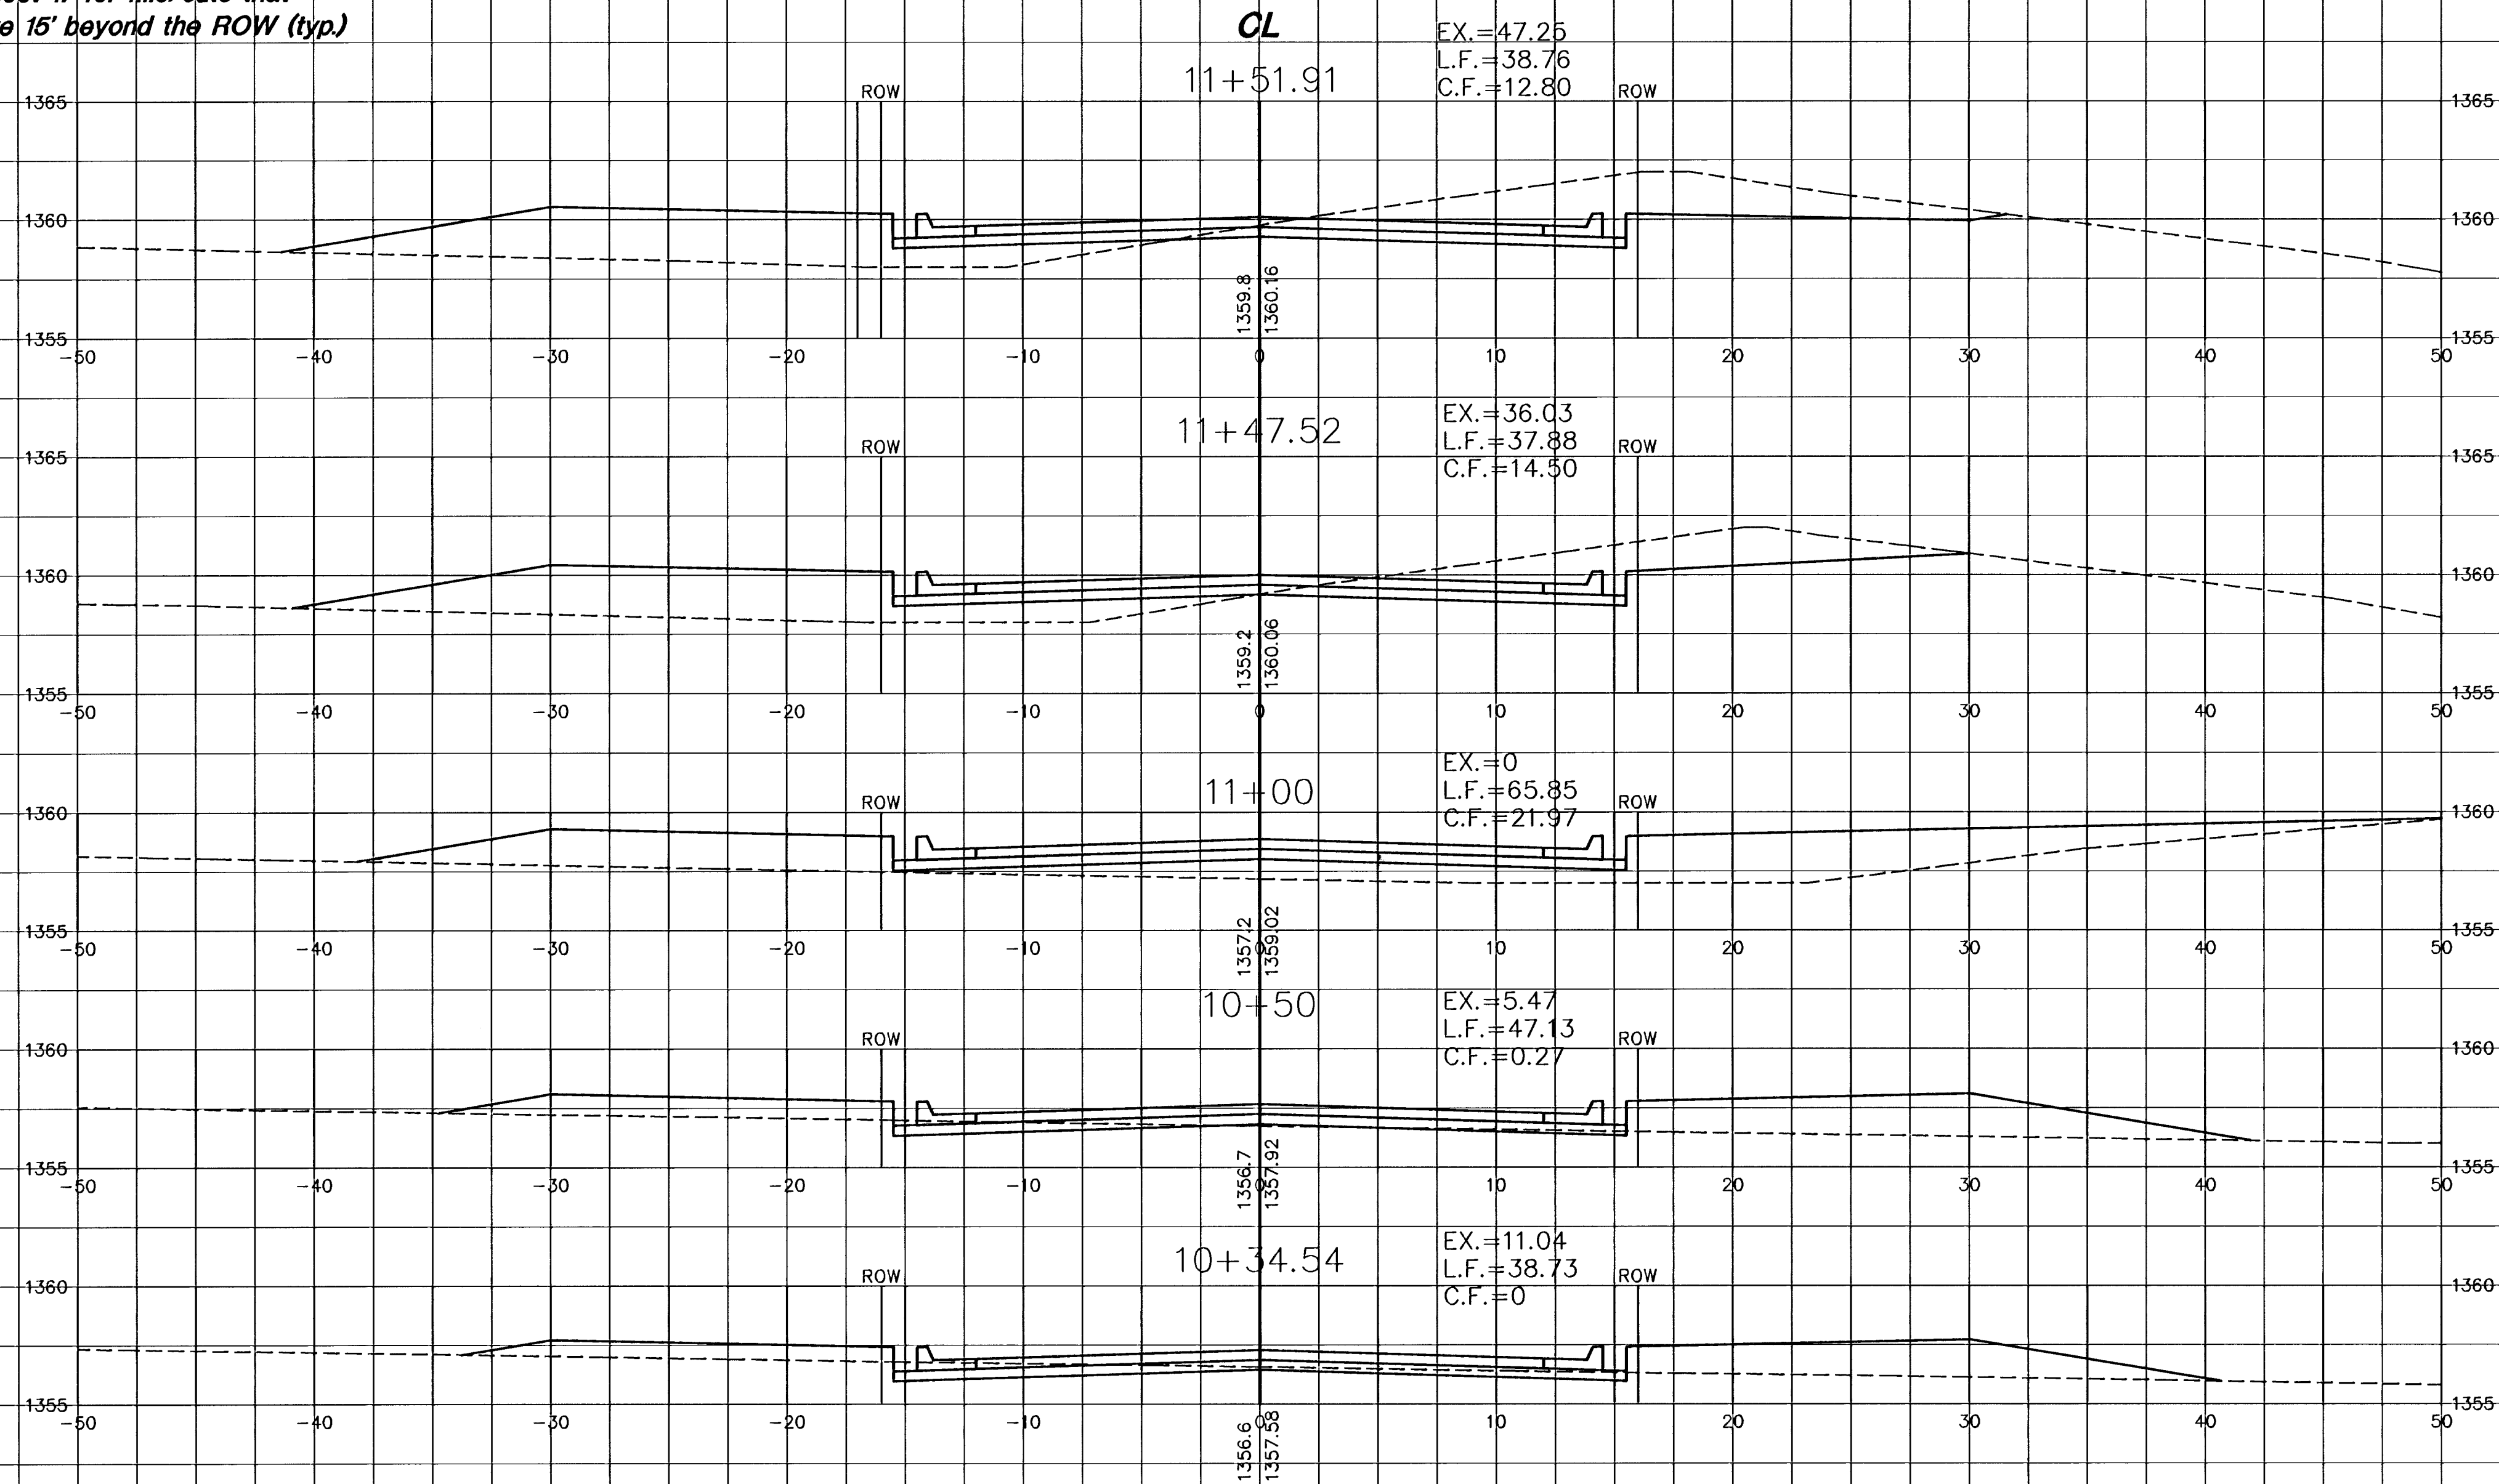

WILLIAMSGATE CT.
BASELINE #1