


HAWTHORNE 3RD ADDITION  
WILLIAMSGATE CT.  
CROSS SECTIONS

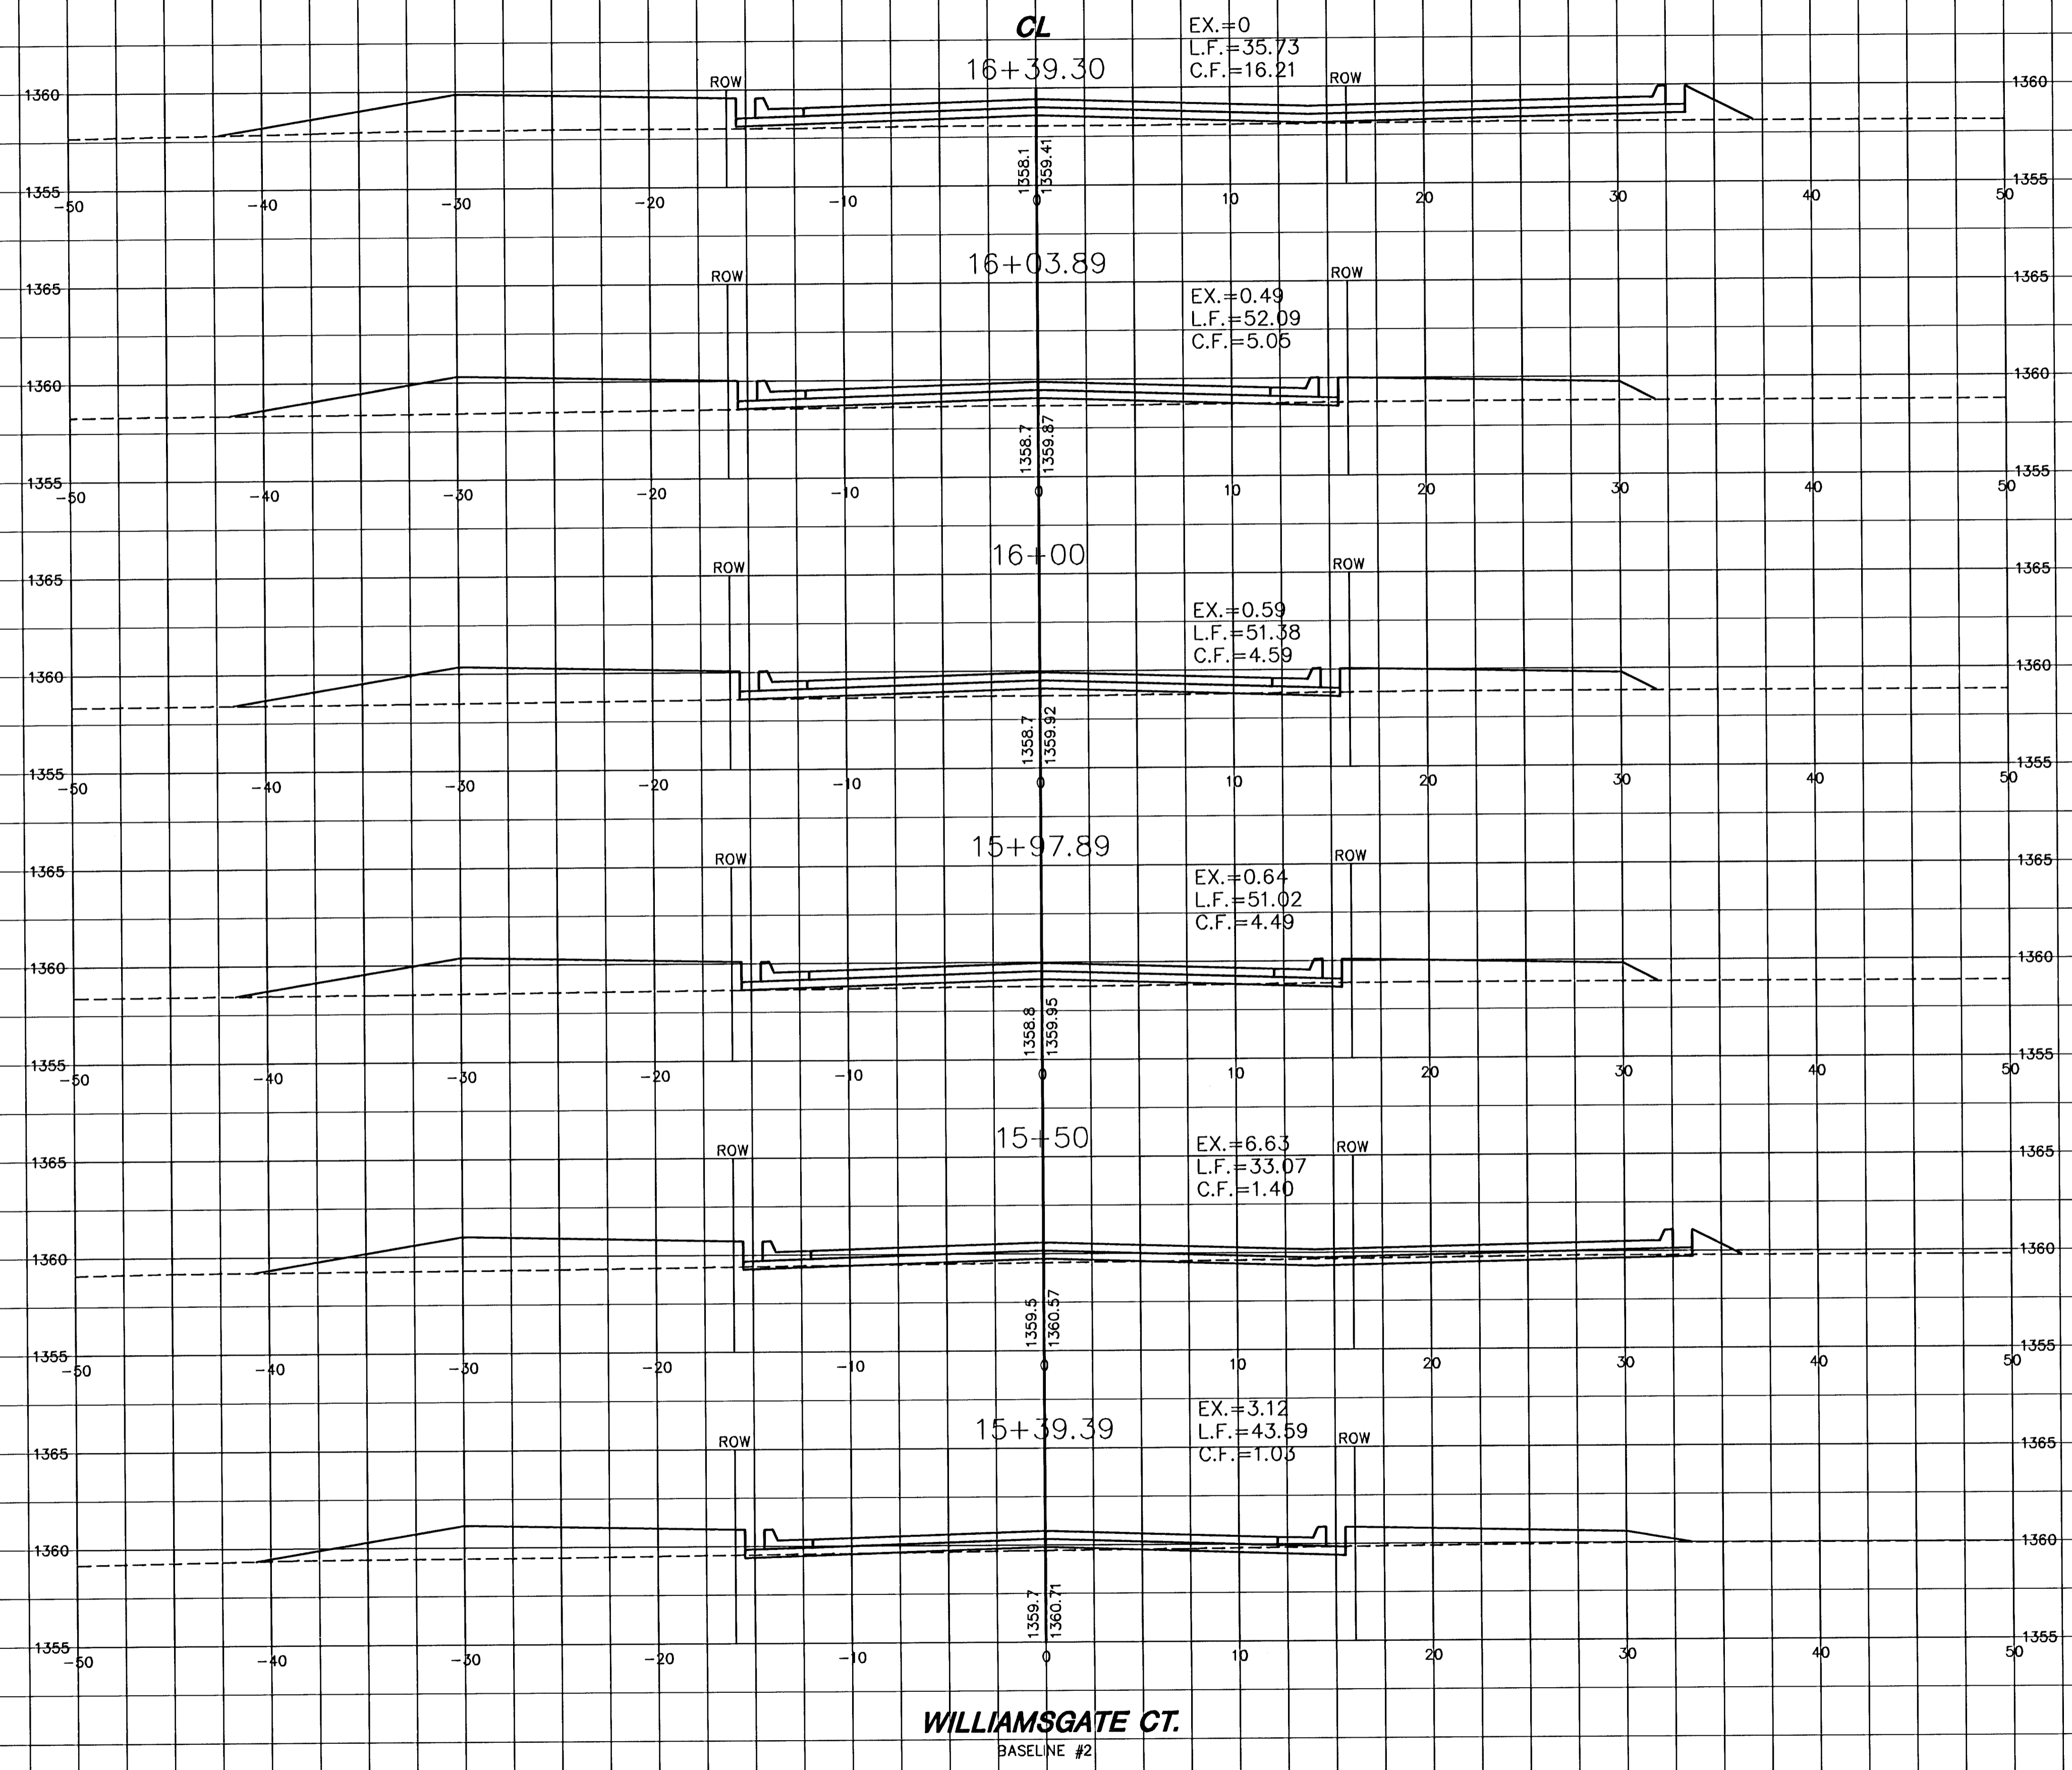

WILLIAMSGATE CT.  
BASELINE #2