
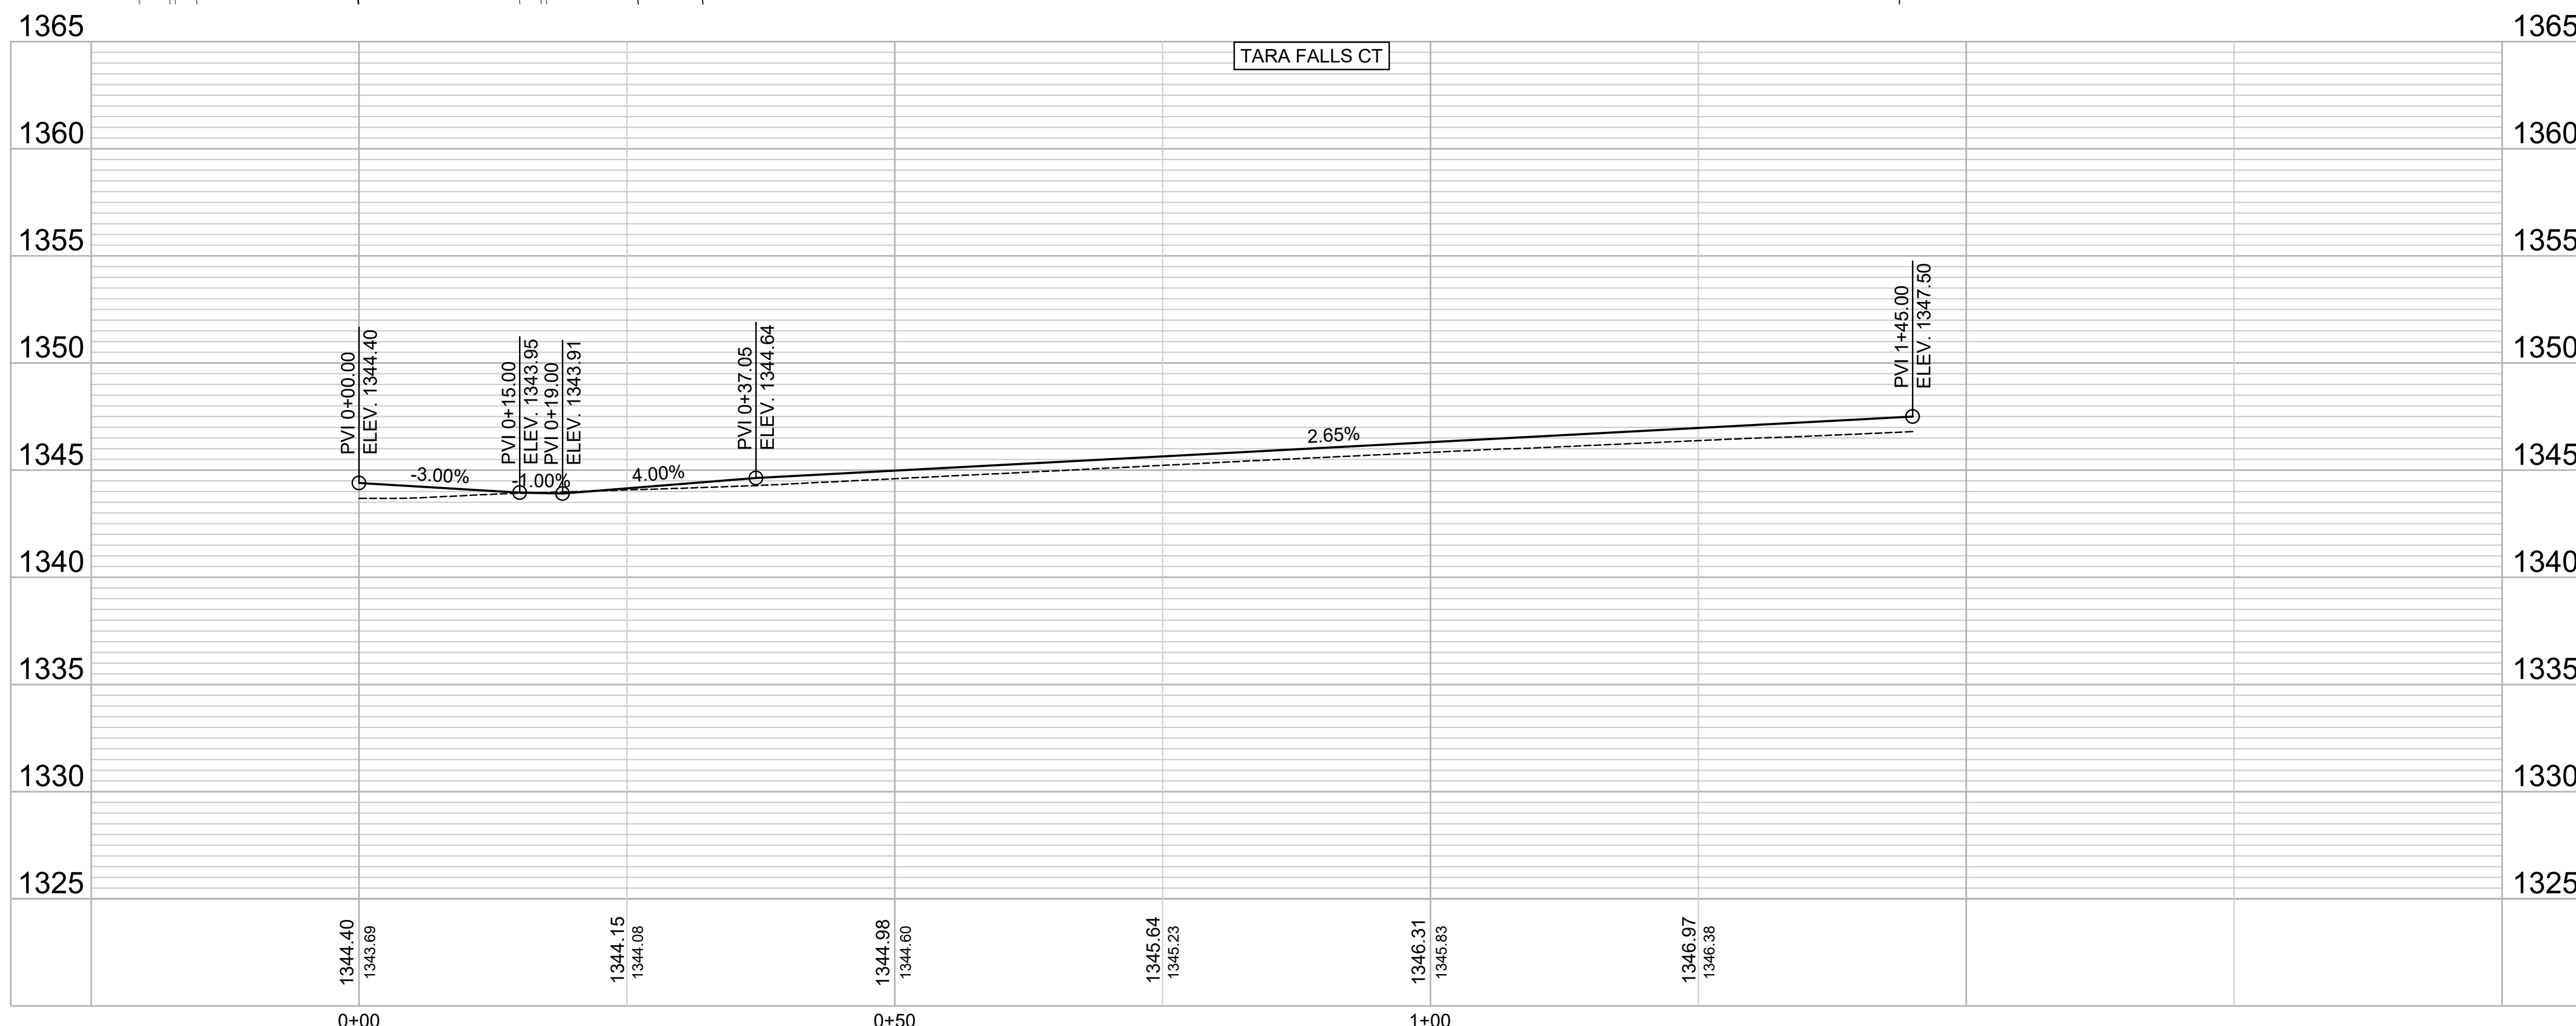


NOTE: ELEVATIONS ARE SHOWN AS TYPE 4 CURB. CURB SHALL BE CONSTRUCTED AS TYPE 2 CURB & GUTTER AS INDICATED BELOW.

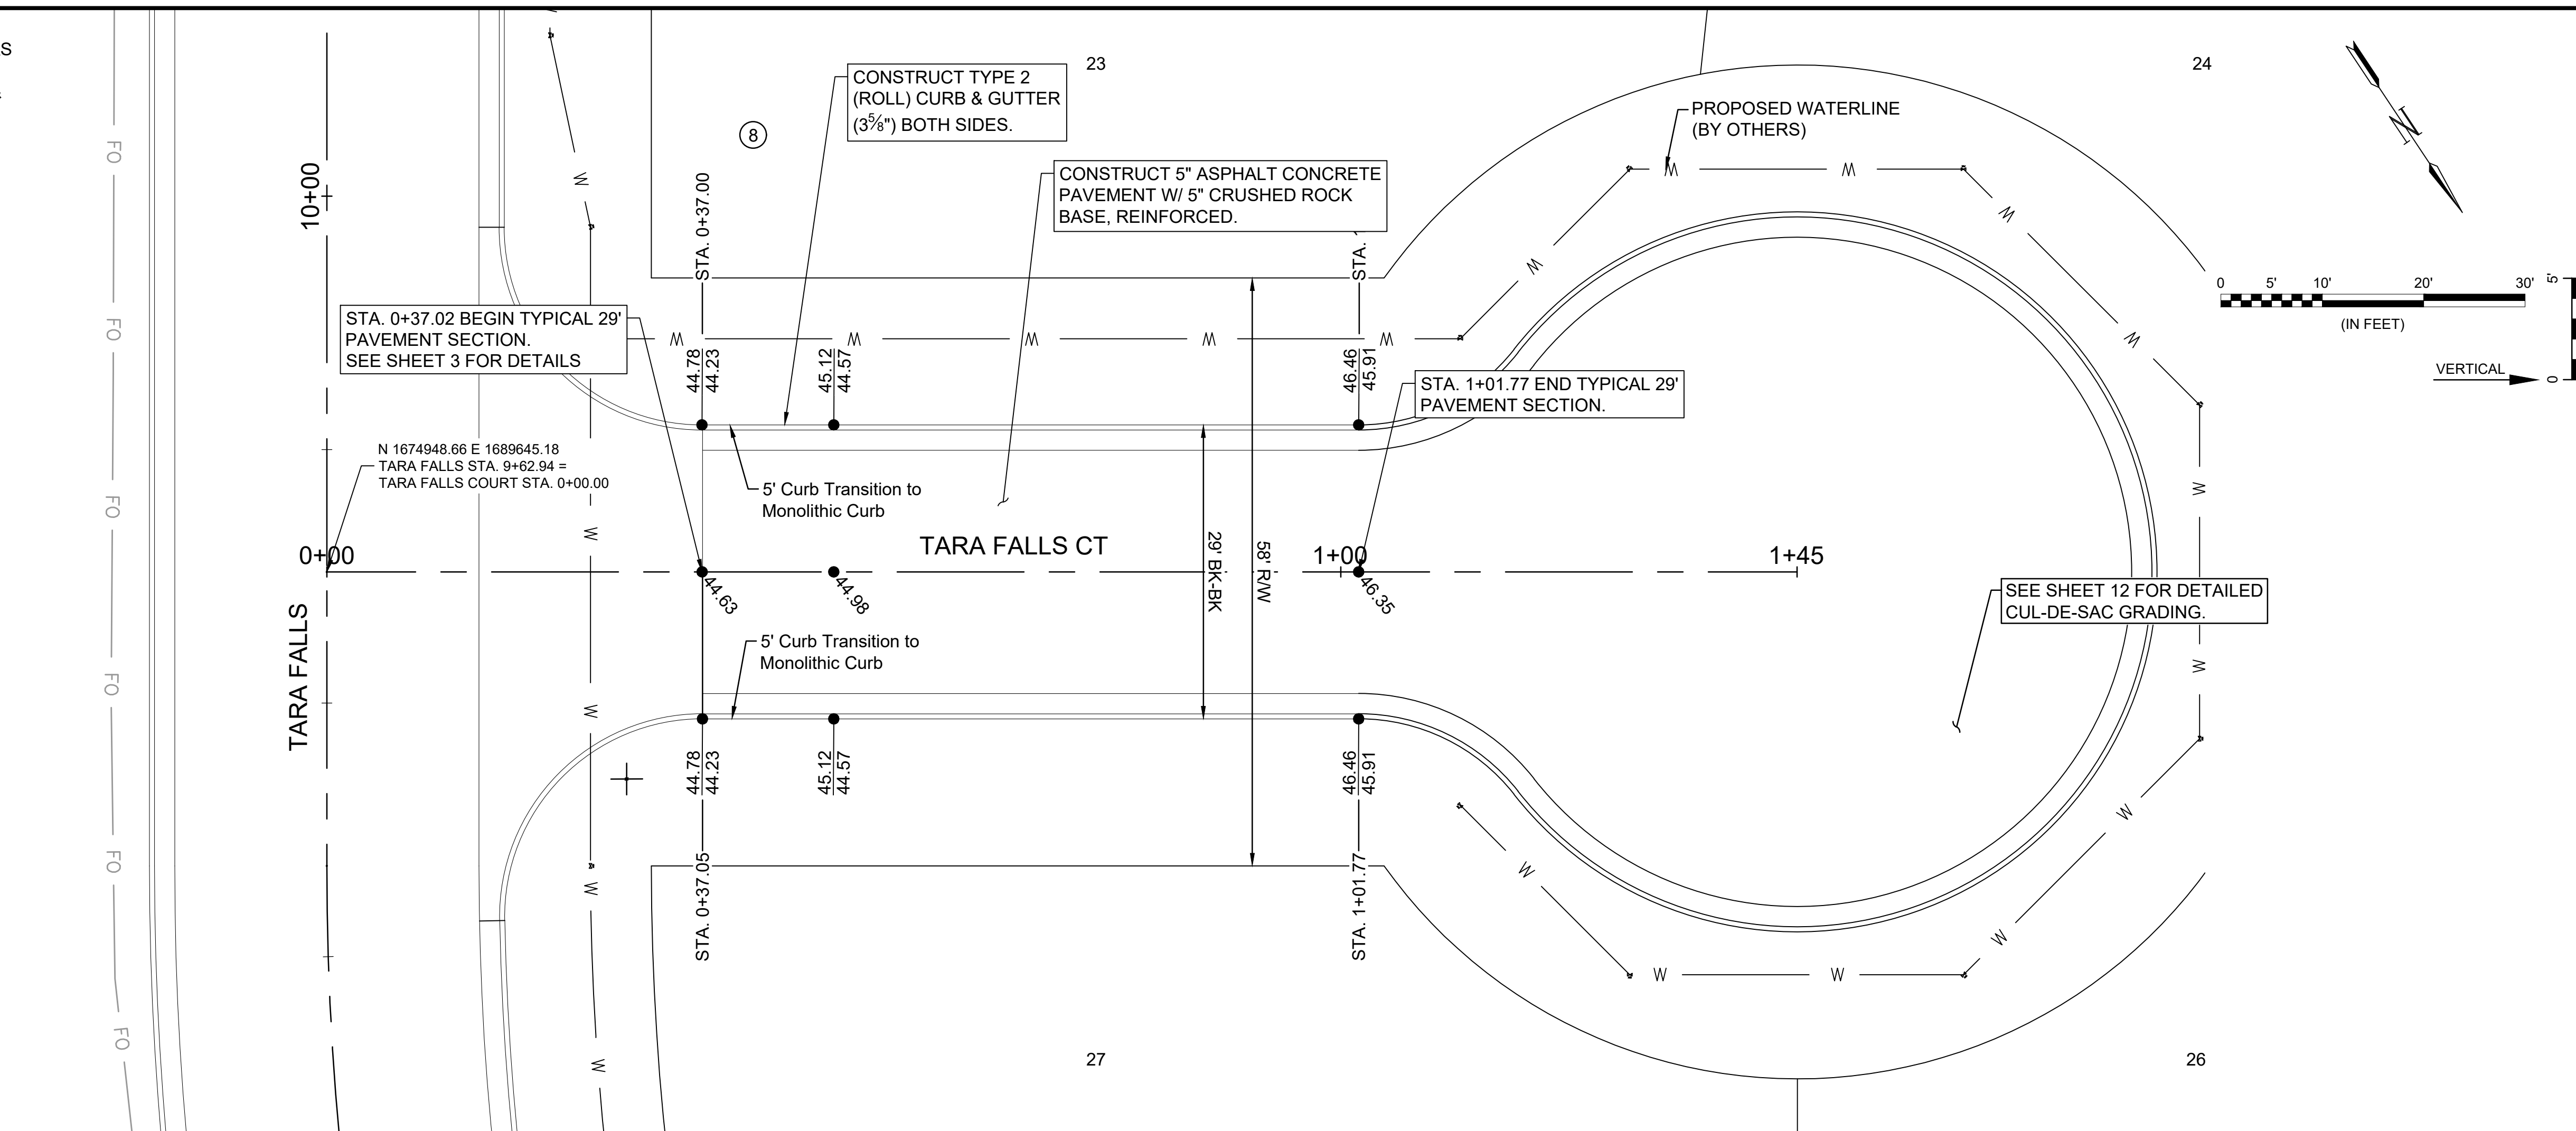

© 2023 GARVER, LLC
THIS DOCUMENT, ALONG WITH THE IDEAS AND DESIGNS CONVEYED HEREIN, SHALL BE CONSIDERED INSTRUMENTS OF PROFESSIONAL SERVICE AND ARE PROPERTY OF GARVER, LLC. ANY USE, REPRODUCTION, OR DISTRIBUTION OF THIS DOCUMENT, ALONG WITH THE IDEAS AND DESIGN CONTAINED HEREIN, IS PROHIBITED UNLESS AUTHORIZED IN WRITING BY GARVER, LLC OR EXPLICITLY ALLOWED IN THE GOVERNING PROFESSIONAL SERVICES AGREEMENT FOR THIS WORK.

1995 Midfield Road
Wichita, KS 67209
(316) 264-8008

REV.	DATE	DESCRIPTION	BY

CITY OF WICHITA
WICHITA, KANSAS

CASA BELLA SECOND
ADDITION PHASE 8
PAVING & SWS

TARA FALLS
CT

JOB NO.: 22T41001
DATE: NOV 2023
DESIGNED BY: .
DRAWN BY: .

BAR IS ONE INCH ON ORIGINAL DRAWING
IF NOT ONE INCH ON THIS SHEET, ADJUST SCALES ACCORDINGLY.

DRAWING NUMBER

File: L:\2022\22T41001 - Casa Bella Addition Ph 8 Eng\Drawings\C3D\PAVING & SW\TARA FALLS CT.dwg Last Save: 10/2/2023 3:07 PM Last saved by: MCarrara\Piedra Last plotted by: Carrera-Piedra, Mariela Plot Style: --- Plot Scale: 1:2,584.9 Plot Date: 11/15/2023 4:38 PM Plotter Used: None