
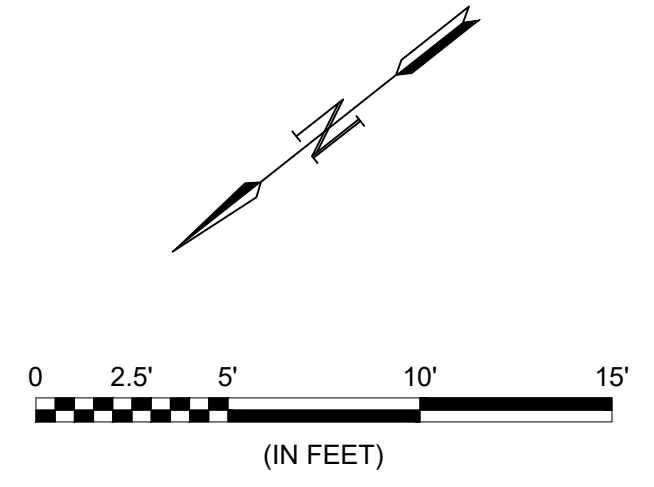


File: L:\2022\22T41001 - Casa Bella Addition Ph. 8 Eng\Drawings\C3D\PAVING & SWS\INTERSECTION DETAILS (TARA FALLS CT (2) & TARA FALLS).dwg Last Save: 11/15/2023 4:06 PM Last saved by: MCarreafPiedra
 Last plotted by: Carreaf-Piedra, Mariela Plot Style: --- Plot Scale: 1:2.5849 Plot Date: 11/15/2023 4:39 PM Plotter used: None

7

2

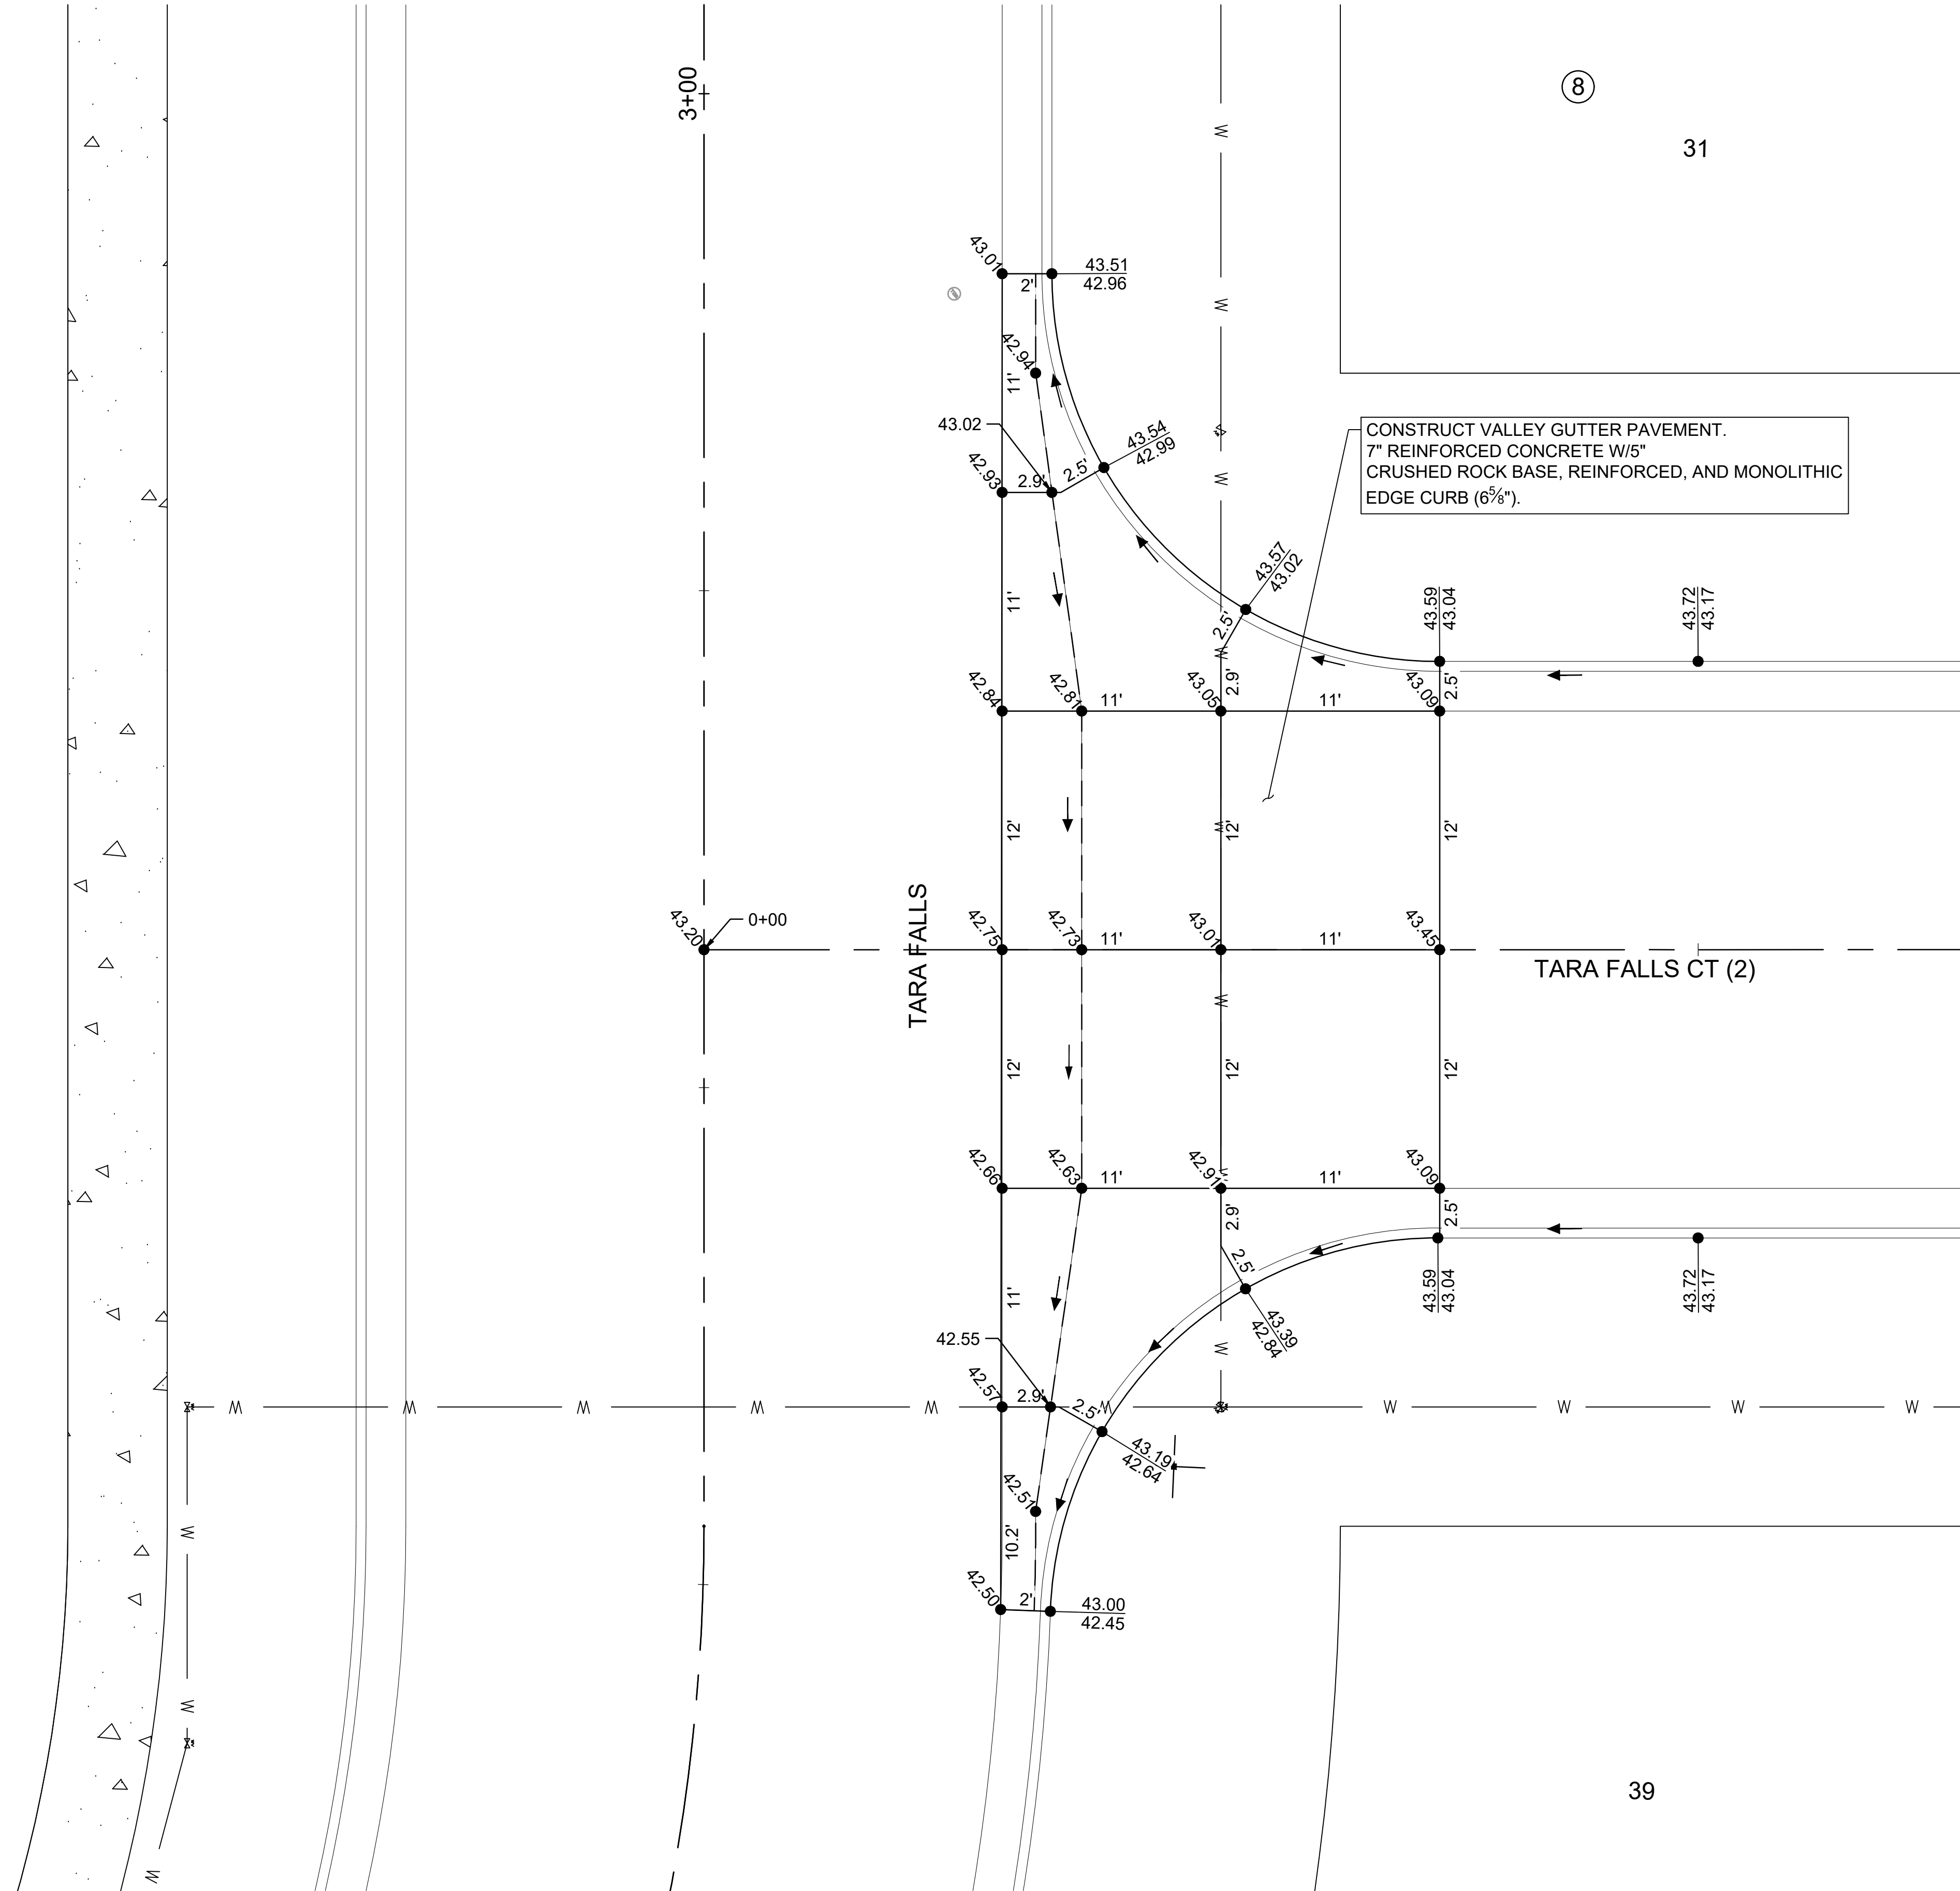

© 2023 GARVER, LLC
 THIS DOCUMENT, ALONG WITH THE IDEAS AND DESIGNS CONVEYED HEREIN, SHALL BE CONSIDERED INSTRUMENTS OF PROFESSIONAL SERVICE AND ARE PROPERTY OF GARVER, LLC. ANY USE, REPRODUCTION, OR DISTRIBUTION OF THIS DOCUMENT, ALONG WITH THE IDEAS AND DESIGN CONTAINED HEREIN, IS PROHIBITED UNLESS AUTHORIZED IN WRITING BY GARVER, LLC OR EXPLICITLY ALLOWED IN THE GOVERNING PROFESSIONAL SERVICES AGREEMENT FOR THIS WORK.

1995 Midfield Road
 Wichita, KS 67209
 (316) 264-8008

REV.	DATE	DESCRIPTION	BY



CITY OF WICHITA
 WICHITA, KANSAS
 CASA BELLA SECOND
 ADDITION PHASE 8
 PAVING & SWS

INTERSECTION
 DETAILS
 (TARA FALLS
 CT (2) & TARA
 FALLS)

JOB NO.: 22T41001
 DATE: NOV 2023
 DESIGNED BY: .
 DRAWN BY: .

BAR IS ONE INCH ON ORIGINAL DRAWING
 0 1"
 IF NOT ONE INCH ON THIS SHEET, ADJUST SCALES ACCORDINGLY.

DRAWING NUMBER

SHEET NUMBER 16 OF 42