

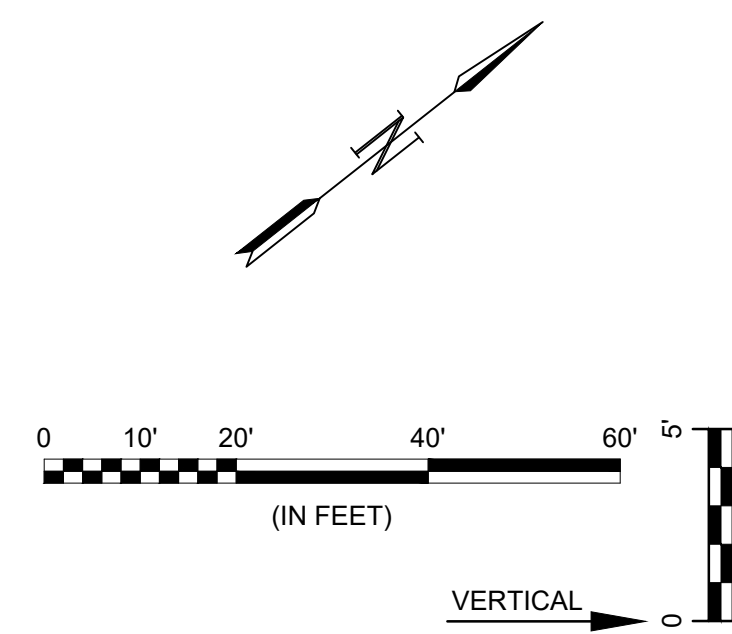


File: L:\2022\22T41001 - Casa Bella Addition Ph. 8 Eng\Drawings\C3D\PAVING & SWS\CLARK.dwg Last Save: 11/15/2023 3:12 PM Last saved by: MCarraeraPiedra
 Last plotted by: Carrera-Piedra, Mariela Plot Date: 11/15/2023 4:39 PM Plotter used: None Plot Scale: 1:2.5849 Plot Style: --- Plot Scale: 1:2.5849 Plot Date: 11/15/2023 4:39 PM Plotter used: None

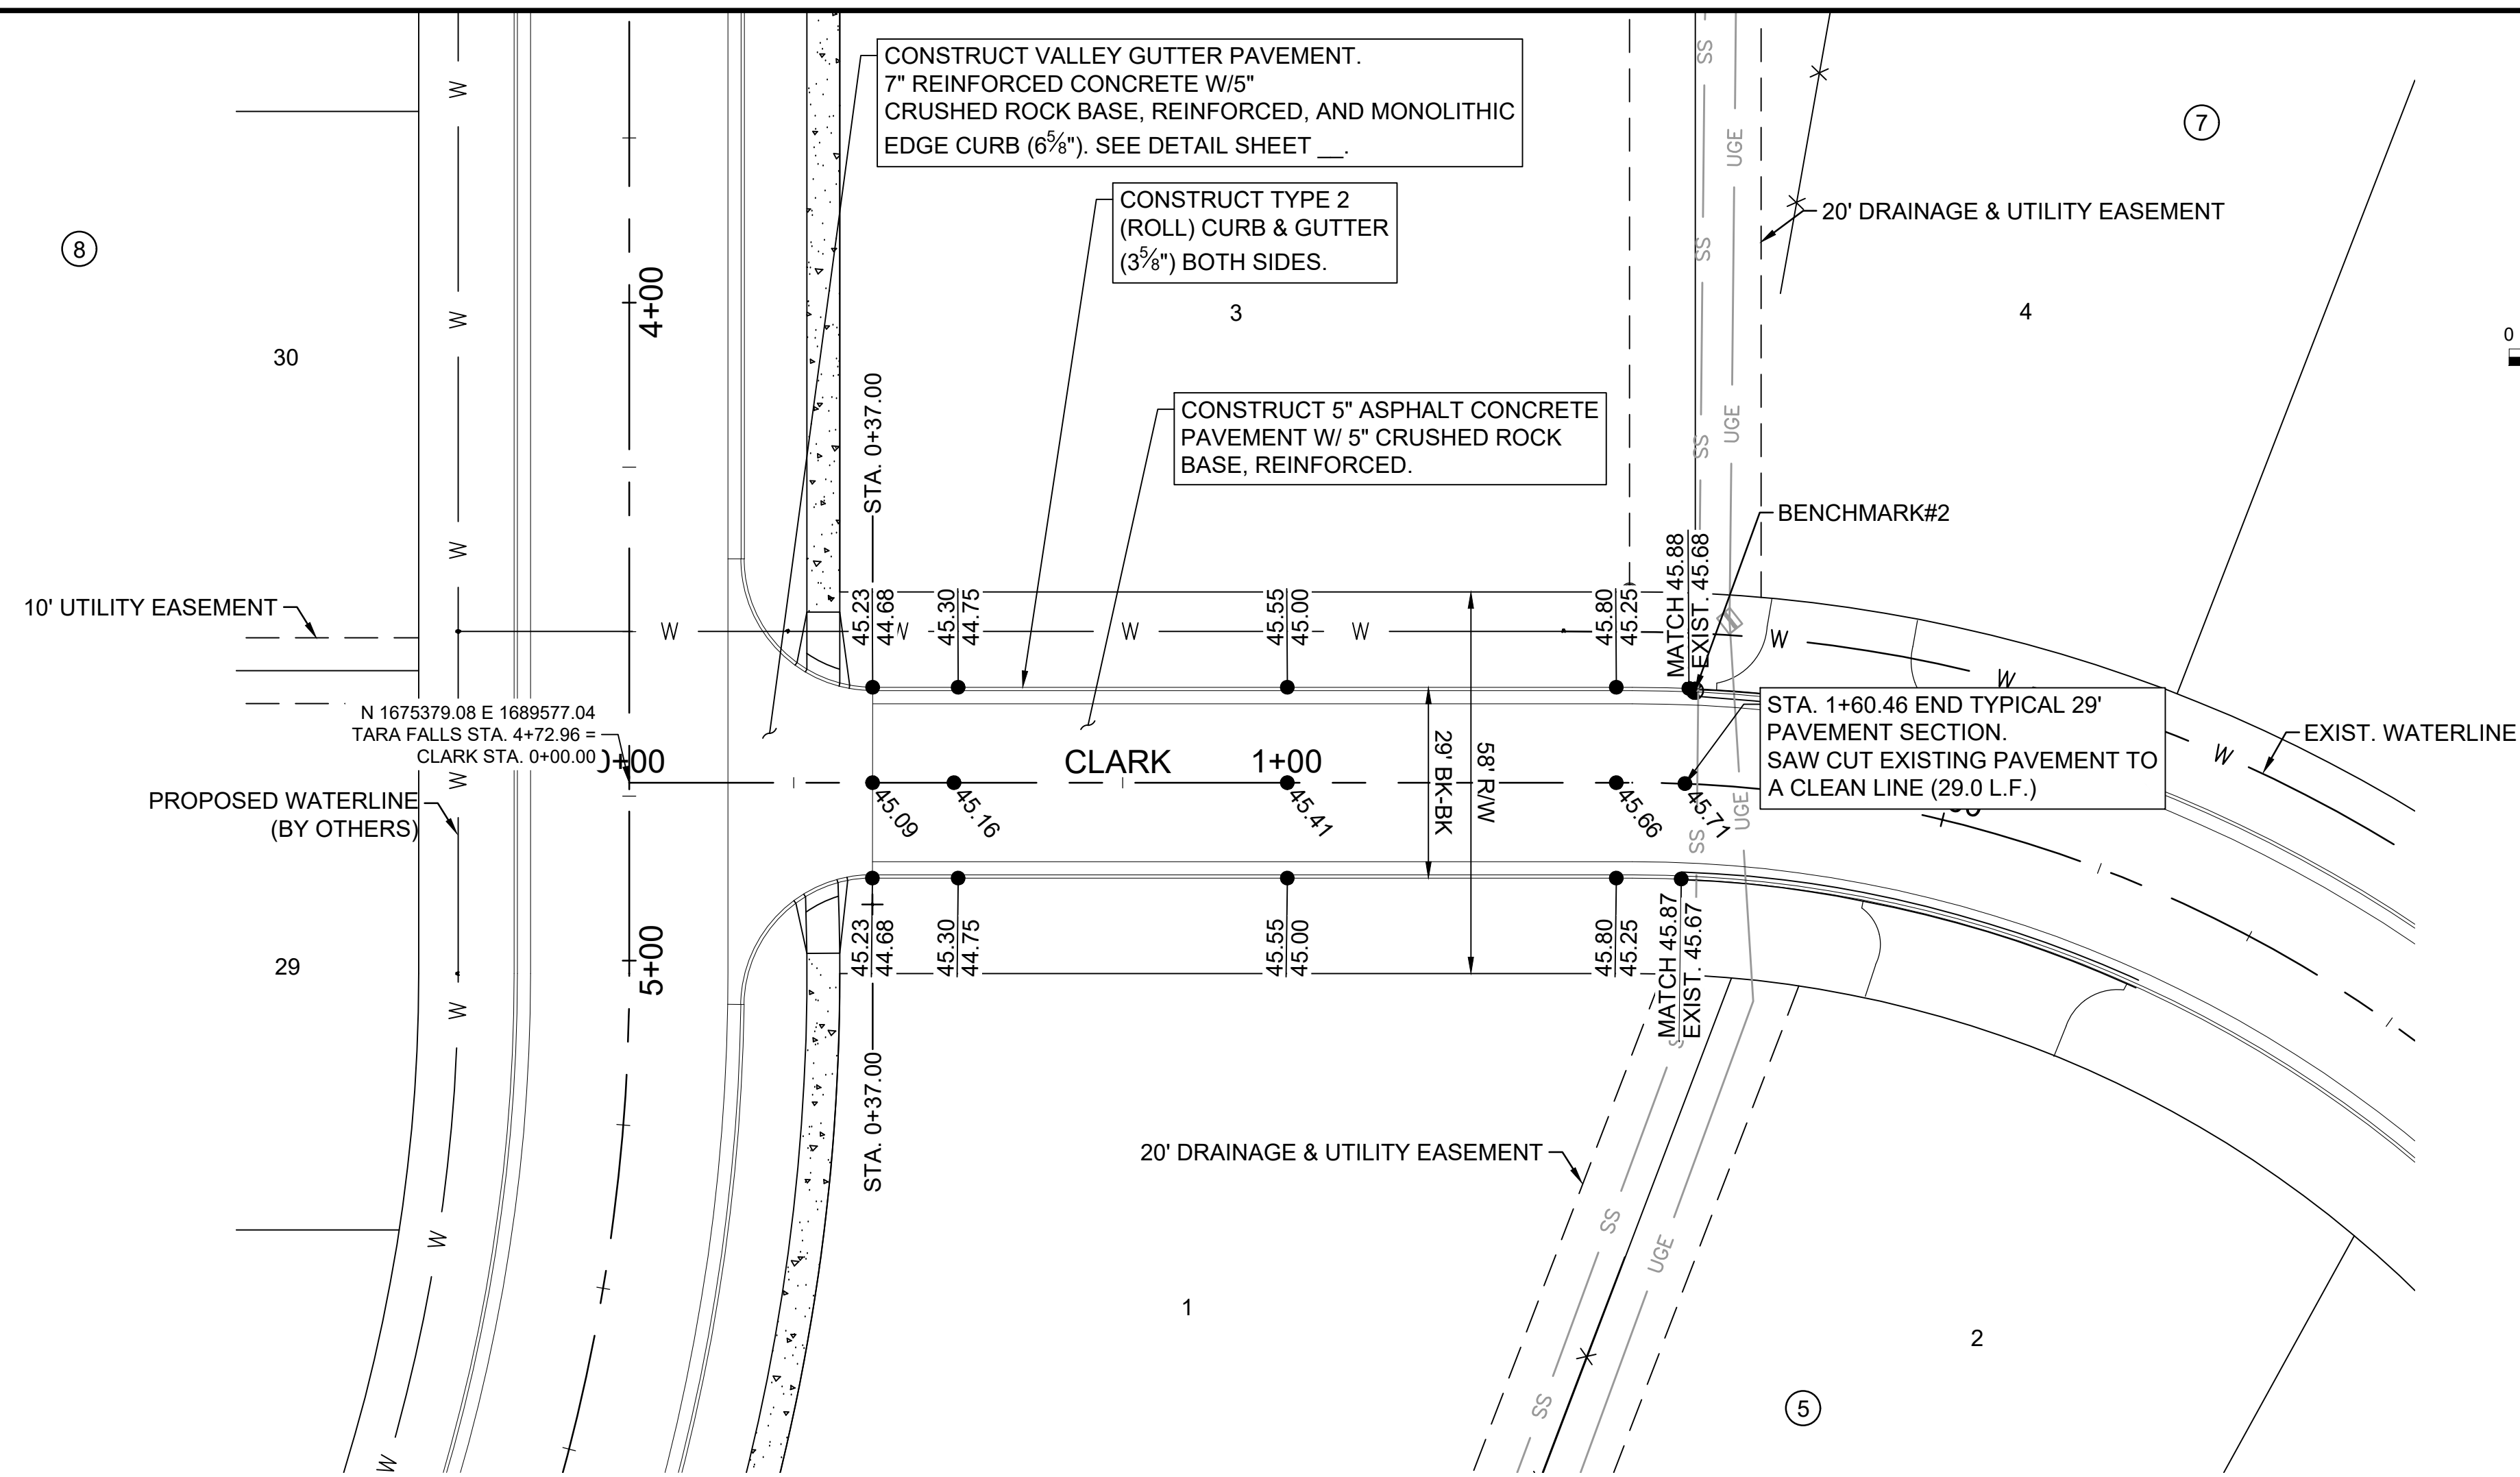

NOTE: ELEVATIONS ARE SHOWN AS TYPE 4 CURB. CURB SHALL BE CONSTRUCTED AS TYPE 2 CURB & GUTTER AS INDICATED BELOW.

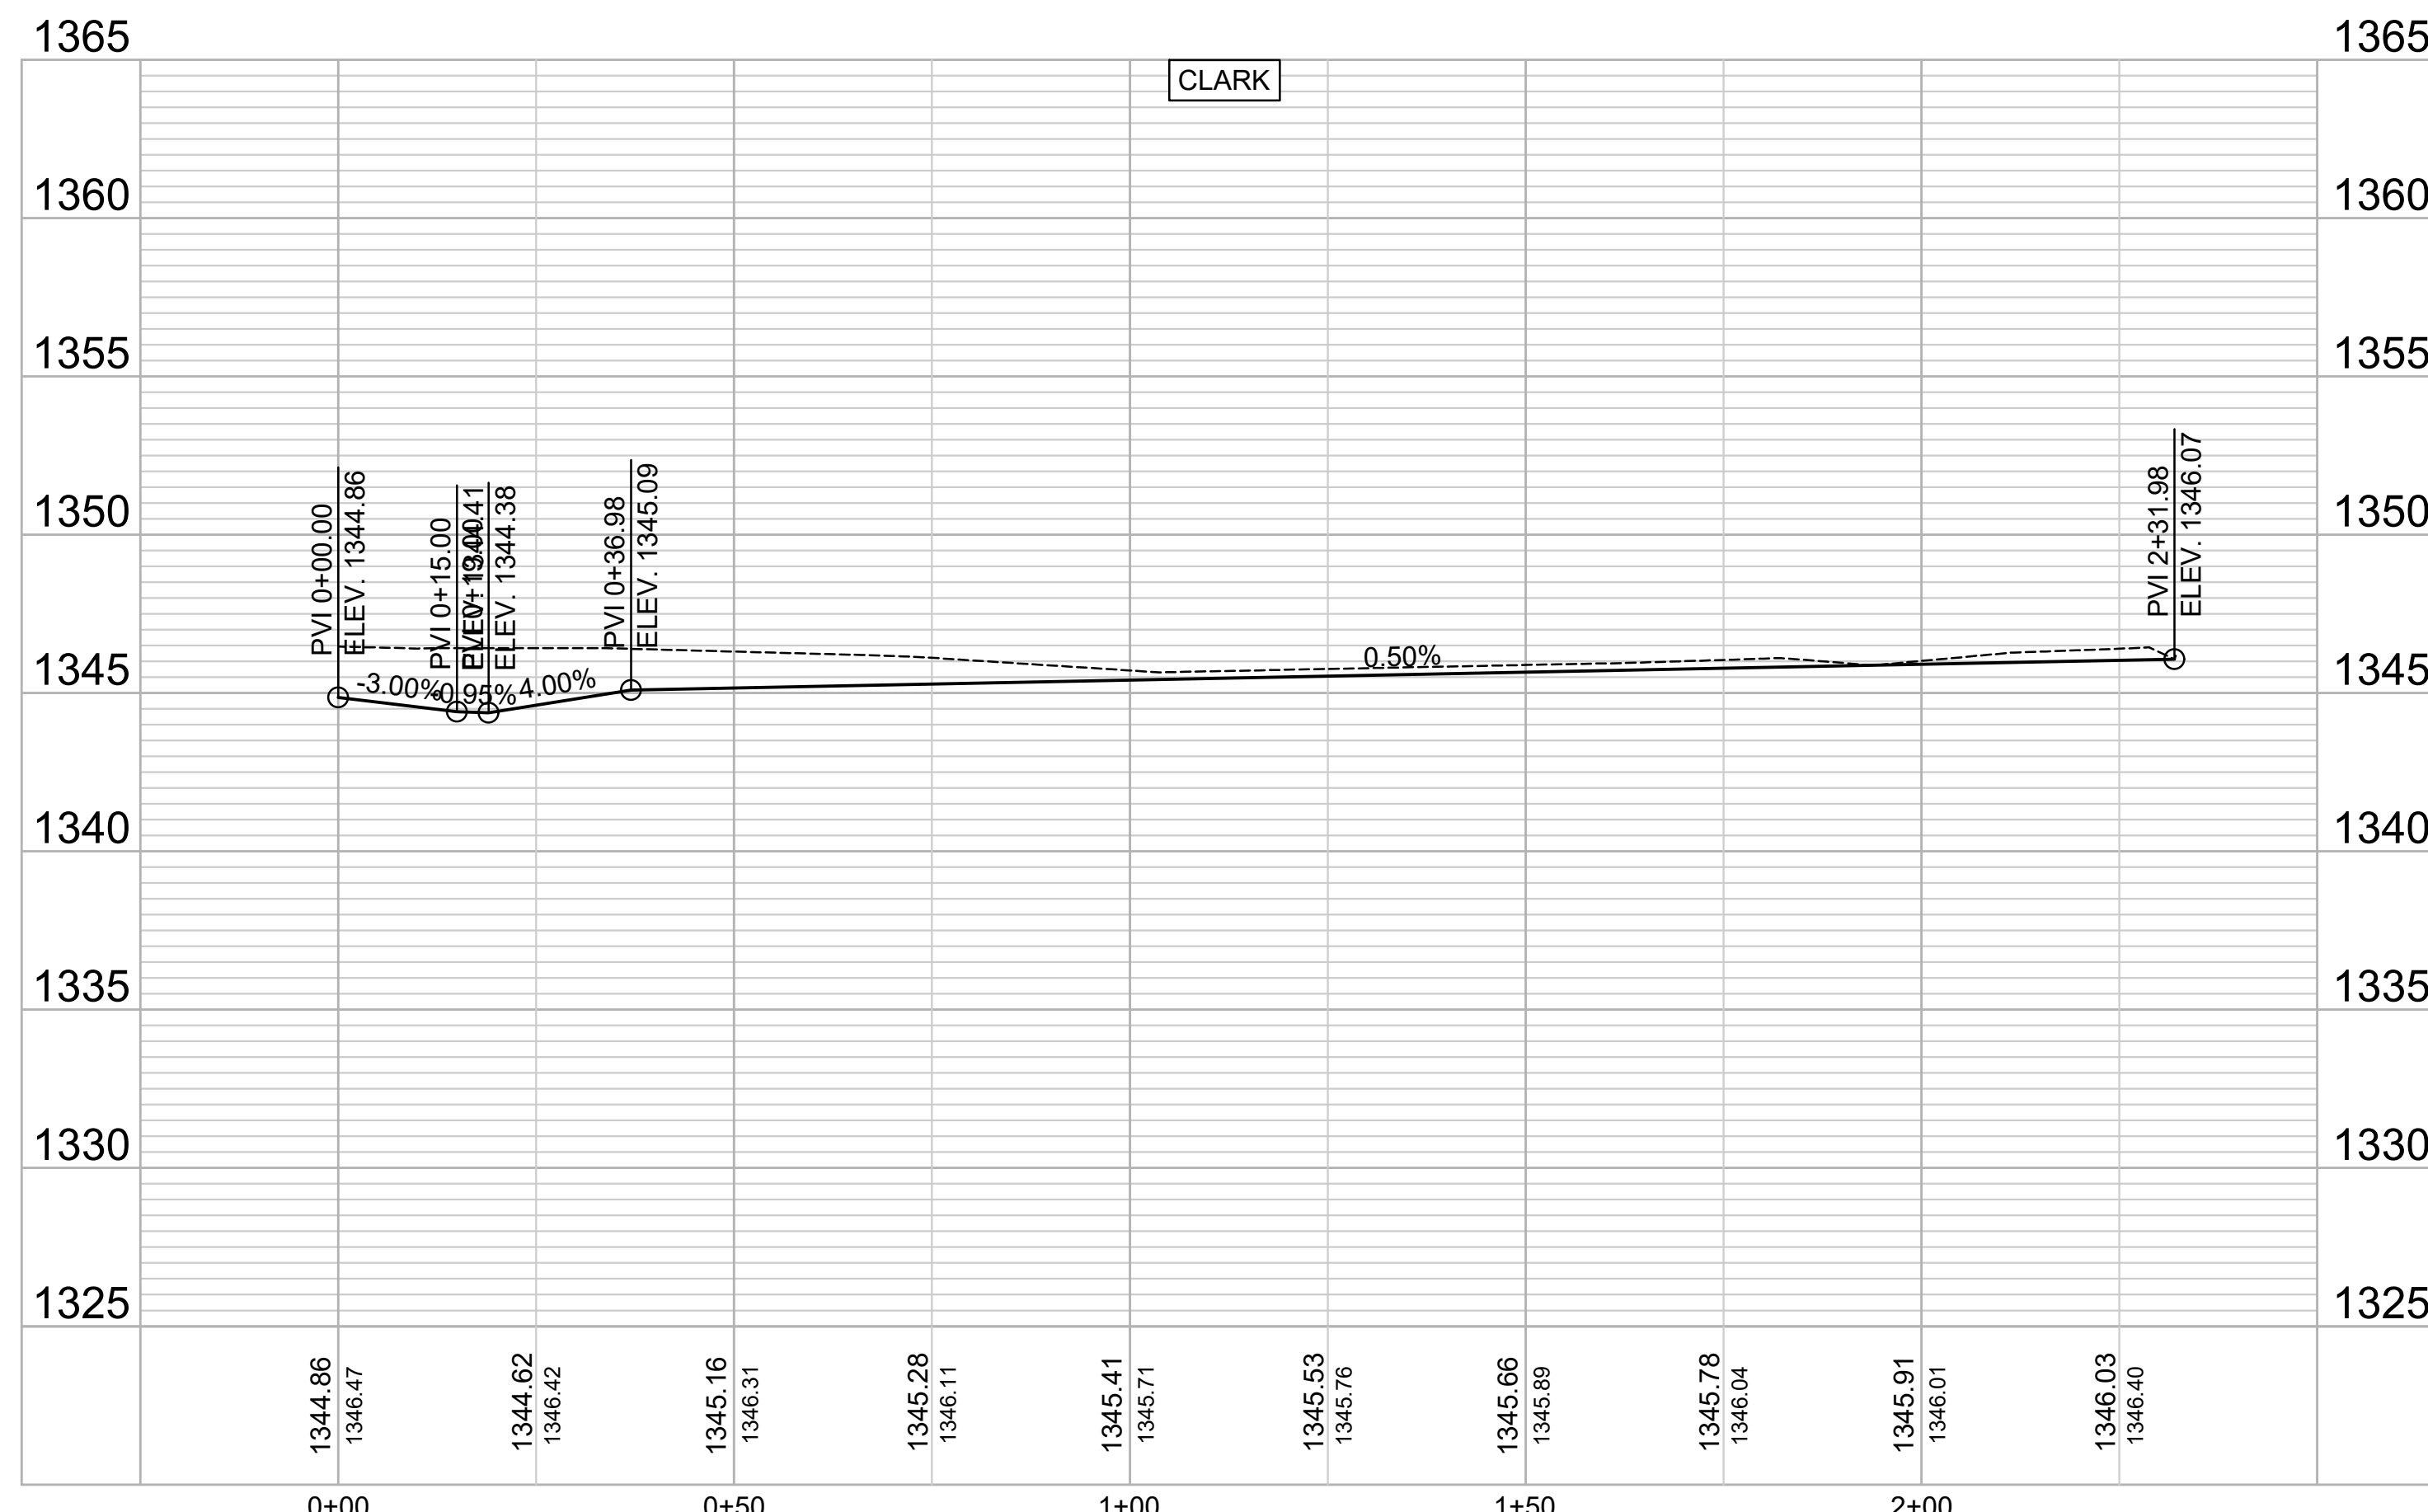

GARVER
 © 2023 GARVER, LLC
 THIS DOCUMENT, ALONG WITH THE IDEAS AND DESIGNS CONVEYED HEREIN, SHALL BE CONSIDERED INSTRUMENTS OF PROFESSIONAL SERVICE AND ARE PROPERTY OF GARVER, LLC. ANY USE, REPRODUCTION, OR DISTRIBUTION OF THIS DOCUMENT, ALONG WITH THE IDEAS AND DESIGN CONTAINED HEREIN, IS PROHIBITED UNLESS AUTHORIZED IN WRITING BY GARVER, LLC OR EXPLICITLY ALLOWED IN THE GOVERNING PROFESSIONAL SERVICES AGREEMENT FOR THIS WORK.

1995 Midfield Road
 Wichita, KS 67209
 (316) 264-8008

REV.	DATE	DESCRIPTION	BY

CITY OF WICHITA
 WICHITA, KANSAS
CASA BELLA SECOND
 ADDITION PHASE 8
 PAVING & SWS

CLARK

JOB NO.: 22T41001
 DATE: NOV 2023
 DESIGNED BY: .
 DRAWN BY: .

BAR IS ONE INCH ON ORIGINAL DRAWING
 IF NOT ONE INCH ON THIS SHEET, ADJUST SCALES ACCORDINGLY.

DRAWING NUMBER

SHEET NUMBER **17** OF **42**