

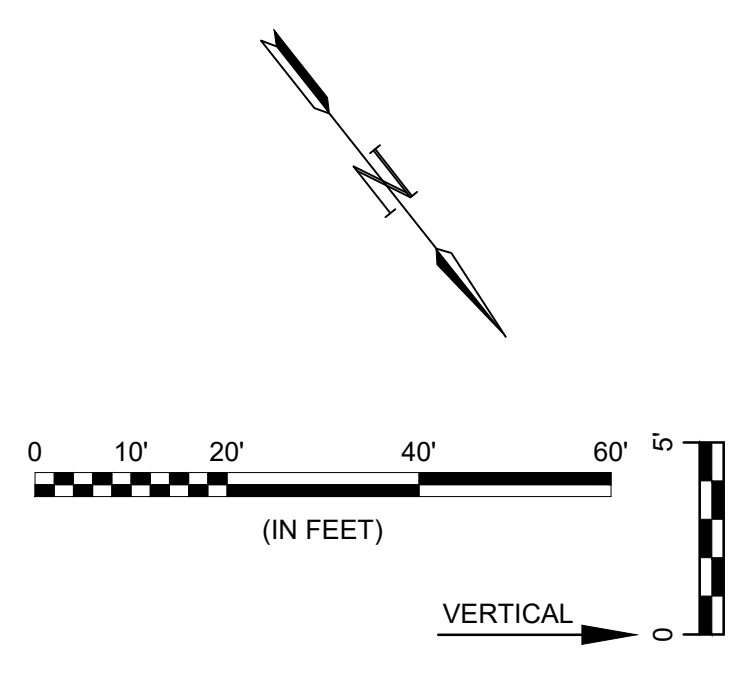
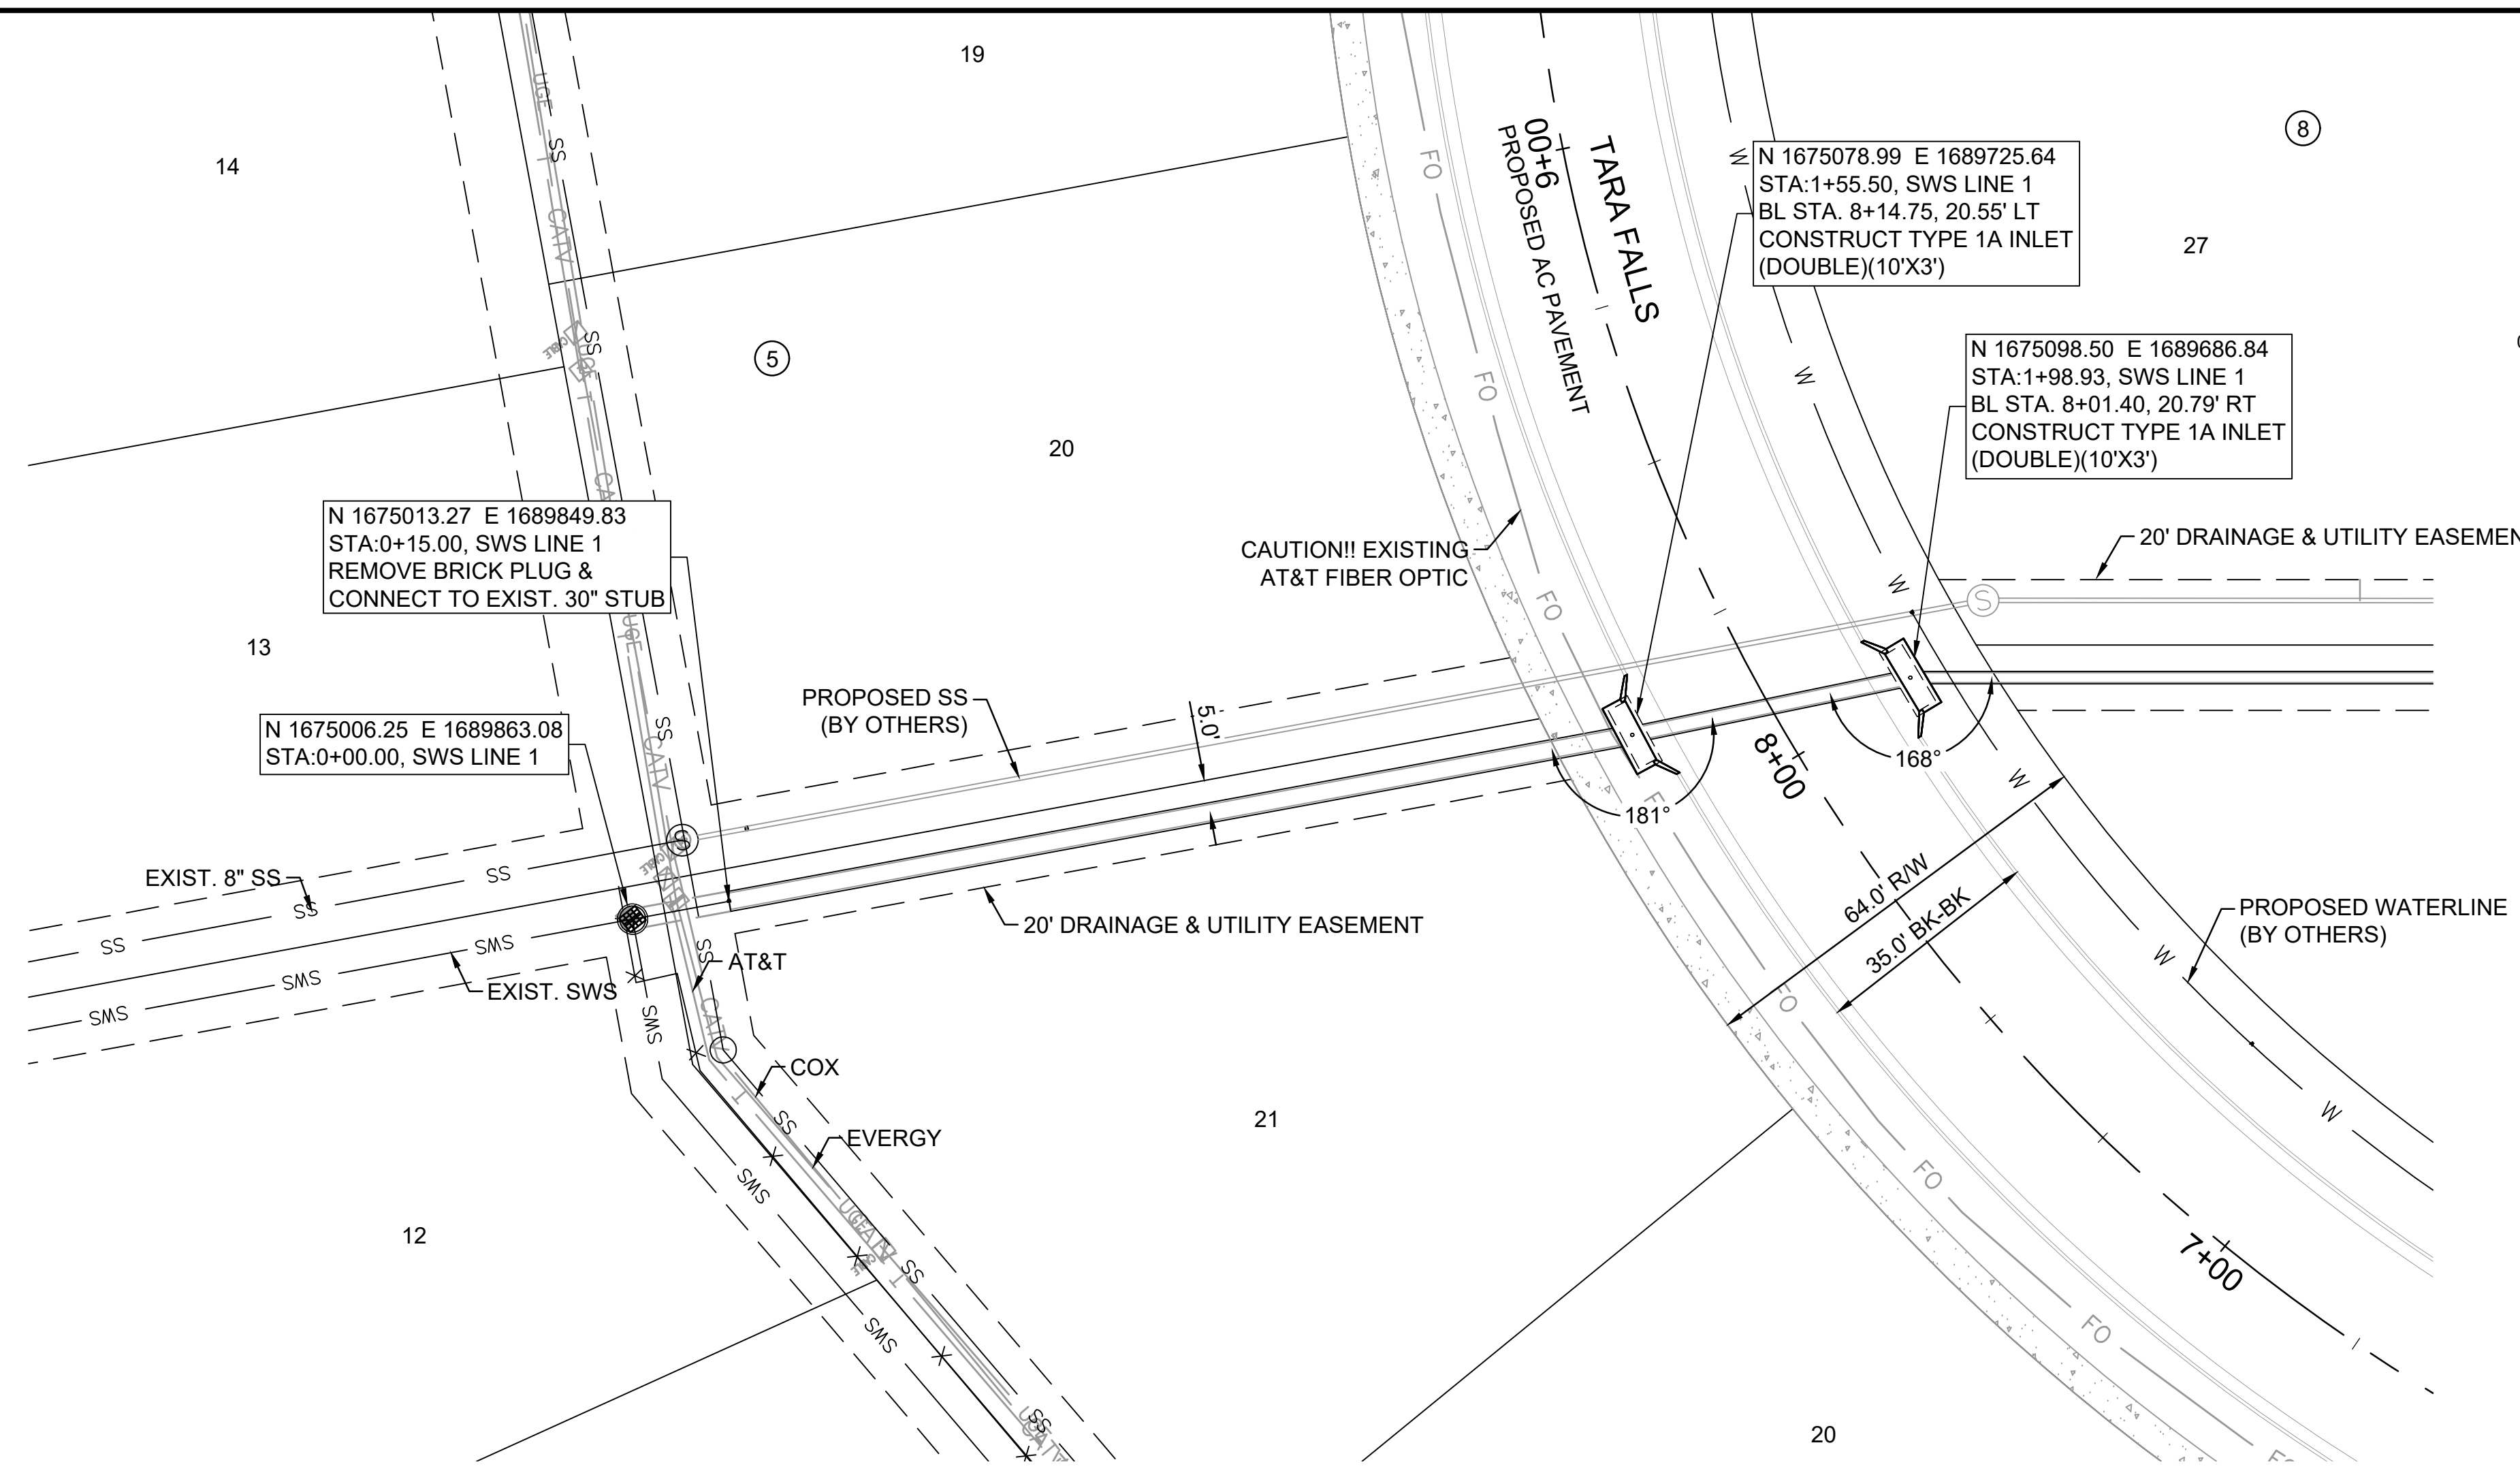


File: L:\2022\22T41001 - Casa Bella Addition Ph. 8 Eng\Drawings\C3D\PAVING & SWS\SWS LINE 1.dwg, Last Save: 10/31/2023 12:05 PM, Last saved by: MCaneraPiedra
 Last plotted by: Canera-Piedra, Mariela Plot Style: --- Plot Scale: 1:2,584.9 Plot Date: 11/15/2023 4:40 PM Plotter Used: None

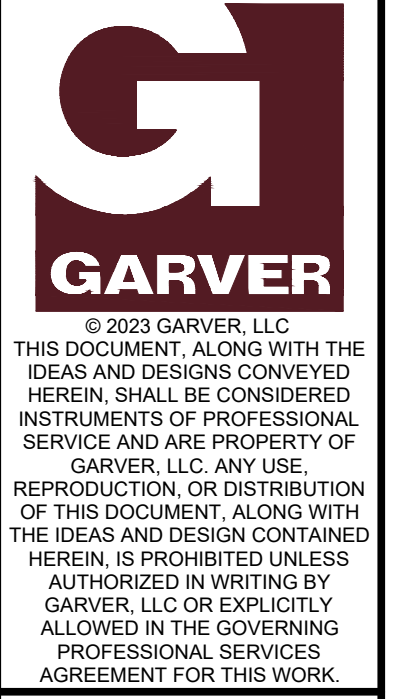

NOTE: FIBER LINE TO BE ADJUSTED AT INLETS. CONTACT JASON EDWARDS FOR MORE INFORMATION. je1682@att.com (316)-268-2008

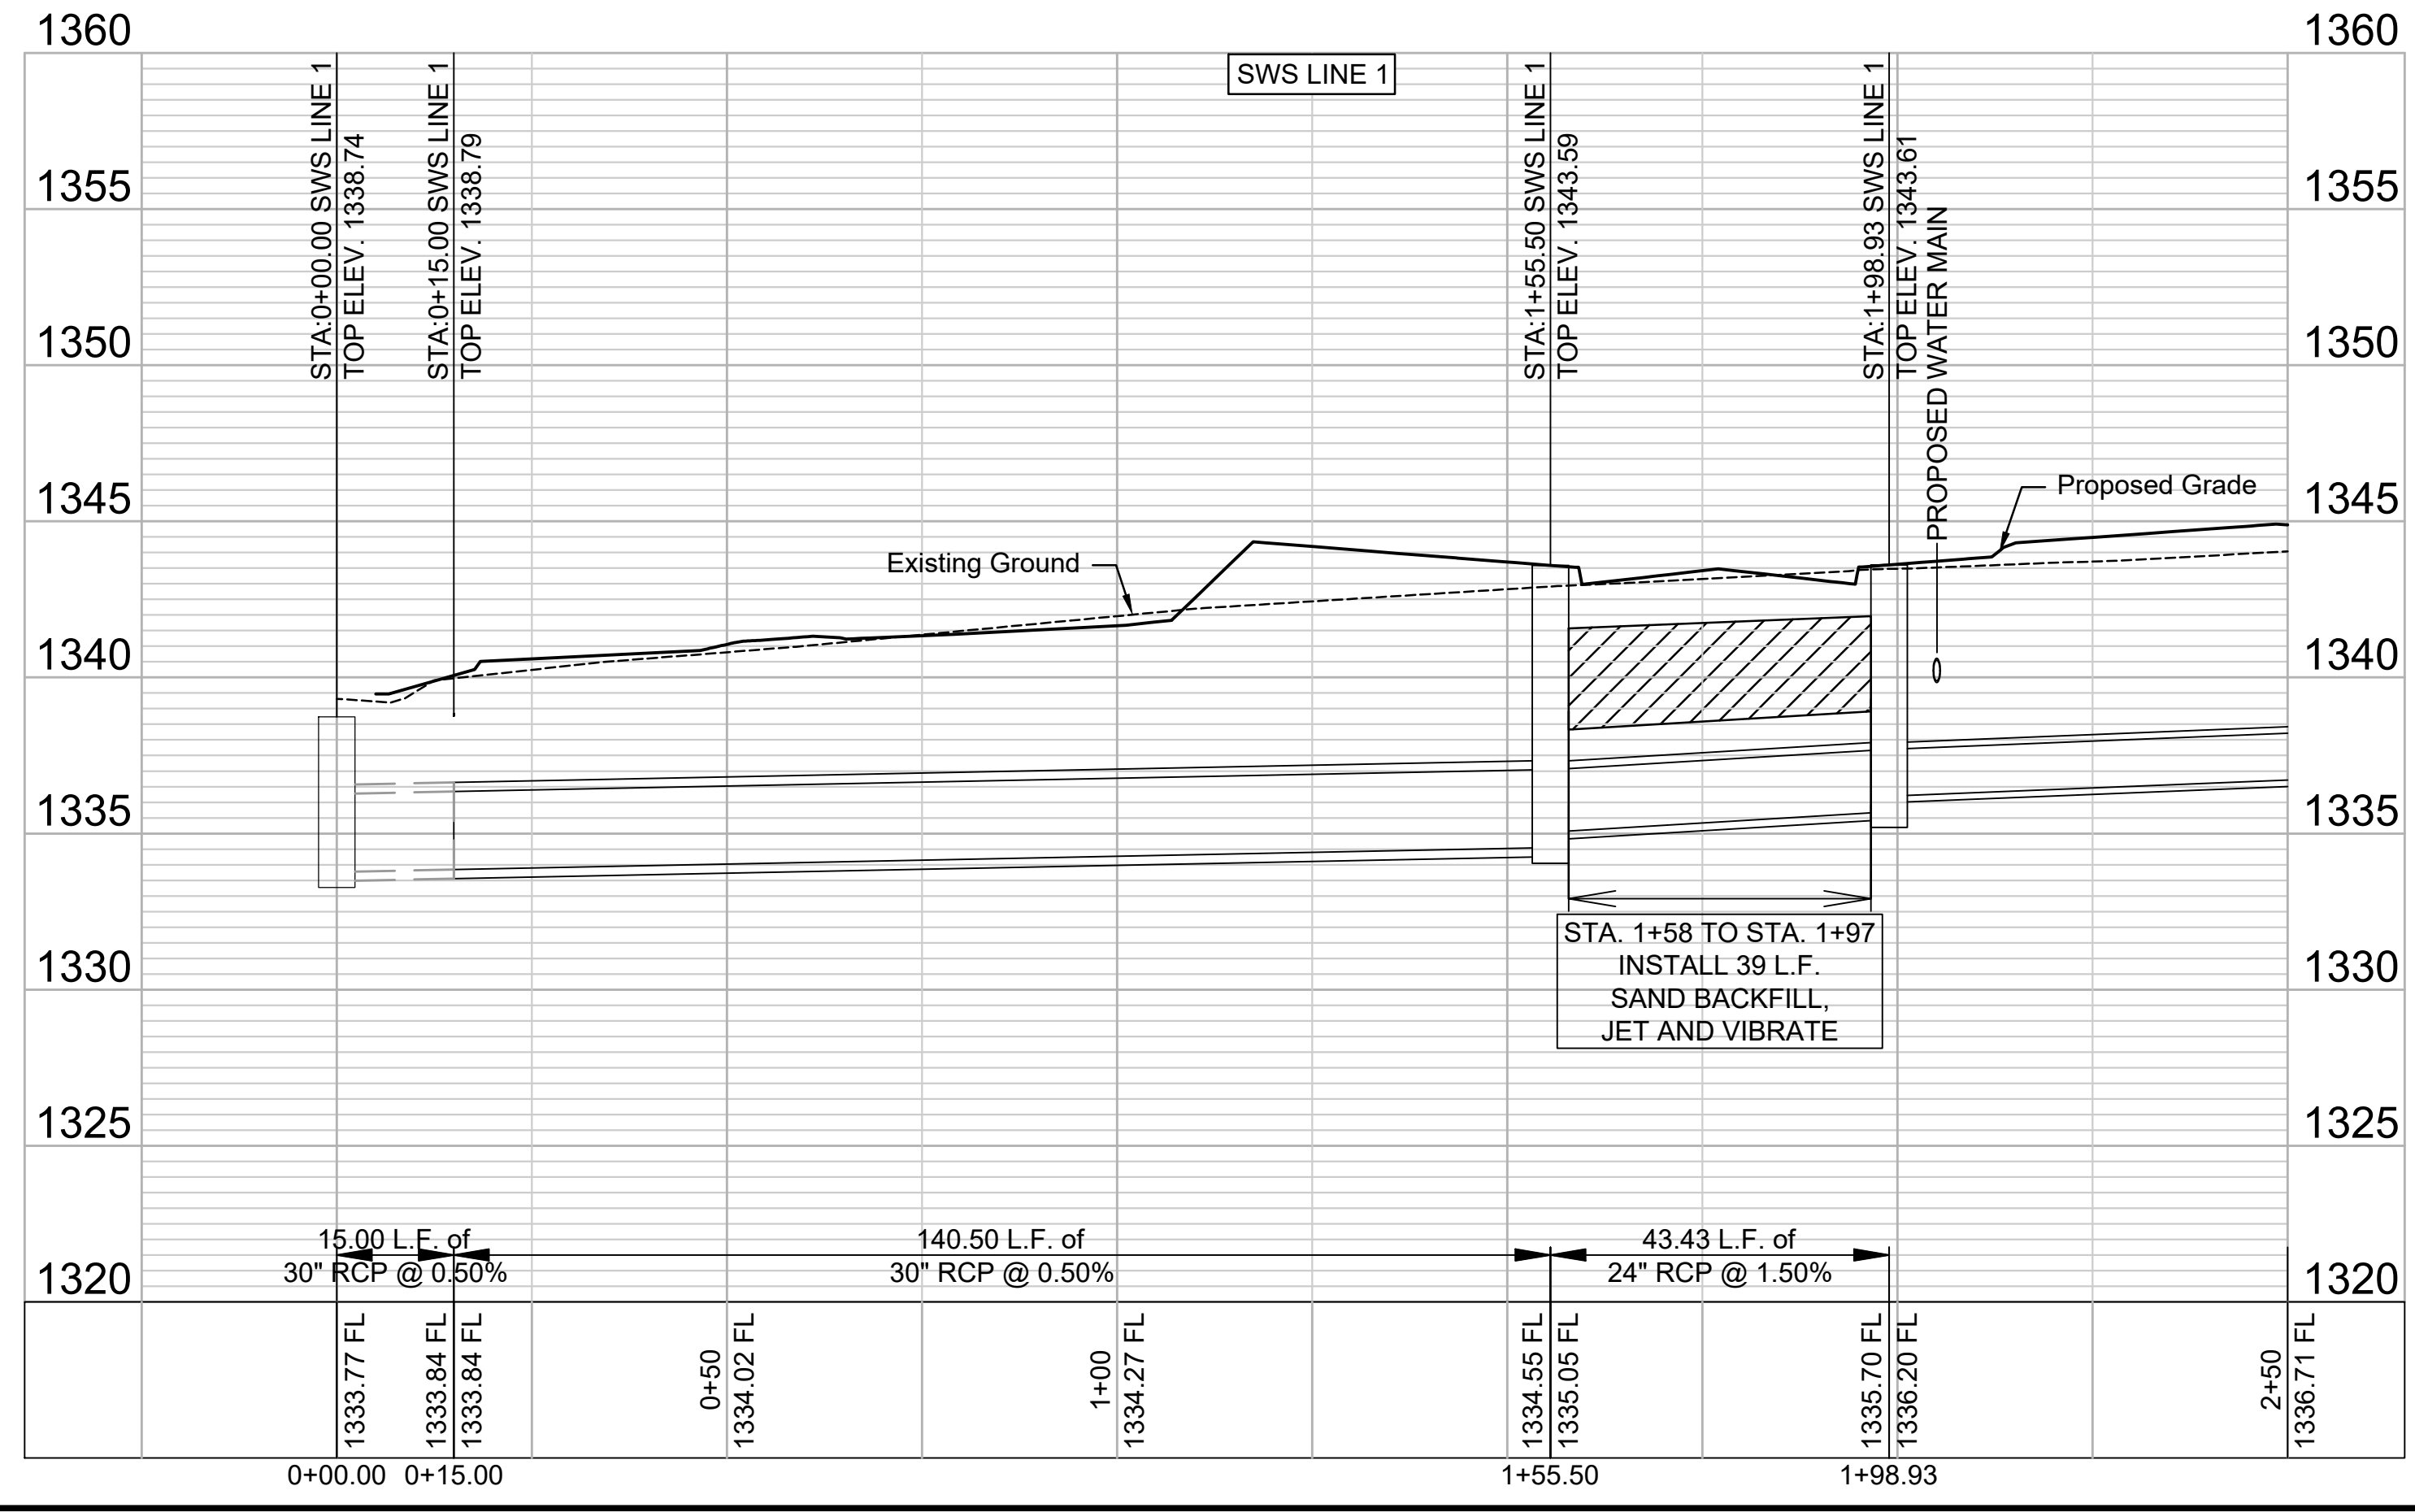

1995 Midfield Road
 Wichita, KS 67209
 (316) 264-8008

REV.	DATE	DESCRIPTION	BY



SWS LINE 1

JOB NO.: 22T41001
 DATE: NOV 2023
 DESIGNED BY: .
 DRAWN BY: .

BAR IS ONE INCH ON ORIGINAL DRAWING
 IF NOT ONE INCH ON THIS SHEET, ADJUST SCALES ACCORDINGLY.

DRAWING NUMBER

SHEET NUMBER **21** OF **42**