


PT. #	NORTHING	EASTING	DESC.	PT. #	NORTHING	EASTING	DESC.
2000	6442.6668	8567.3136	IRON	2123	8761.1824	7380.8837	IRON
2001	6443.9722	8741.4780	IRON	2124	8825.1829	7380.2875	IRON
2002	6506.6650	8566.8339	IRON	2125	8956.6619	7379.0628	IRON
2003	6507.9704	8740.9983	IRON	2126	6403.5073	8536.7755	SS MH
2004	6542.2267	8530.7337	IRON	2127	6392.4313	8535.3596	SS MH
2005	6541.7465	8466.7375	IRON	2128	6987.4204	8532.3991	SS MH
2006	6645.9129	8465.9568	IRON	2129	7209.1762	8530.7371	SS MH
2007	6680.2938	8465.6991	IRON	2130	7485.2929	8528.6676	SS MH
2008	6680.7735	8529.6973	IRON	2131	7595.1093	8669.0633	SS MH
2009	6759.1519	8445.3698	IRON	2132	7775.1311	8467.1640	SS MH
2010	6789.6727	8501.6235	IRON	2133	7966.3116	8253.5887	SS MH
2011	6820.0937	8485.1184	IRON	2134	8071.5864	8136.3282	SS MH
2012	6789.5728	8428.8647	IRON	2135	8318.1169	8135.0802	SS MH
2013	6785.3993	8396.9094	IRON	2140	8001.7474	8544.2943	SS MH
2014	6641.0556	7817.8804	IRON	2137	8601.1528	8211.7194	SS MH
2015	6793.0902	8088.8235	IRON	2138	8086.9202	8458.2547	SS MH
2016	6847.0884	8088.3438	IRON	2139	8498.3076	8456.1721	SS MH
2017	6914.0972	7955.8379	IRON	2140	8001.7474	8544.2943	SS MH
2018	6914.5769	8019.8361	IRON	2141	8002.7809	8748.4711	SS MH
2019	6849.3975	8396.4298	IRON	2142	8059.2780	8804.3991	SS MH
2020	6917.9052	8463.9182	IRON	2143	8324.0614	8803.0587	SS MH
2021	6918.3849	8527.9164	IRON	2144	8637.0574	8801.4742	SS MH
2022	6981.9056	7396.3140	IRON	2145	6640.9280	8467.9742	SS MH
2023	6985.0459	7815.3022	IRON	2146	6639.0019	8211.0014	SS MH
2024	7124.5023	7742.2549	IRON	2147	6636.0182	7812.9180	SS MH
2025	7126.5912	7854.2549	IRON	2148	6980.0086	7810.3398	SS MH
2026	7126.5709	8018.2472	IRON	2149	6977.7676	7511.3482	SS MH
2027	7127.1755	8098.9208	IRON	2150	6976.9432	7401.3513	SS MH
2028	7191.1737	8098.4411	IRON	2151	6981.1103	7957.3357	SS MH
2029	7188.5095	7741.7753	IRON	2152	7378.7726	7908.3427	SS MH
2030	7253.9890	7673.2675	IRON	2153	7379.4846	7603.3400	SS MH
2031	7255.5093	7609.2693	IRON	2154	7756.4740	7600.5145	SS MH
2032	7382.9105	7393.3084	IRON	2155	8061.4703	7598.2285	SS MH
2033	7384.5219	7608.3024	IRON	2156	8363.4627	7595.9501	SS MH
2034	7446.9087	7392.8988	IRON	2157	6985.8315	8320.4051	SS MH
2035	7448.5201	7607.8227	IRON	2158	6983.5599	8017.3190	SS MH
2036	7108.3351	8736.4986	IRON	2159	7322.8221	8317.8793	SS MH
2037	7146.7590	8810.1983	IRON	2160	7450.5418	8316.9221	SS MH
2038	7098.3543	8918.2956	IRON	2161	7542.5024	8214.2966	SS MH
2039	7094.4958	8960.5688	IRON	2162	7321.0151	8076.7915	SS MH
2040	7206.6455	8915.7758	IRON	2163	7319.0140	7809.7990	SS MH
2041	7224.0263	8954.5000	IRON	2164	7187.0177	7810.7883	SS MH
2042	7463.6103	8023.9180	IRON	2165	7657.0045	7807.2658	SS MH
2043	7464.1137	8050.0796	IRON	2166	7802.0005	7806.1791	SS MH
2044	7521.6087	8022.2141	IRON	2167	7861.9149	7794.5441	SS MH
2045	7522.1121	8089.6467	IRON	2168	8263.9392	7792.5090	SS MH
2046	7507.0819	8185.1887	IRON	2169	8624.8434	7790.6820	SS MH
2047	7545.7282	8141.2835	IRON	2170	8762.7620	7889.1915	SS MH
2048	7484.7758	8459.6695	IRON	2171	7658.8946	8059.4438	SS MH
2049	7485.2554	8523.6677	IRON	2172	7779.2889	8167.3267	SS MH
2050	7534.9087	8437.0512	IRON	2173	8625.1037	7475.9175	SS MH
2051	7582.9724	8473.1516	IRON	2174	8950.7864	8467.3565	SS MH
2052	7647.6661	8311.2171	IRON	2175	8951.0438	8147.3566	SS MH
2053	7686.3724	8268.0220	IRON	2176	8951.3690	7743.1914	SS MH
2054	7730.4960	7605.7093	IRON	2177	8951.5403	7530.1915	SS MH
2055	7730.7756	7669.7075	IRON	2178	8558.3634	8467.0319	SS MH
2056	7759.4834	7737.1560	IRON	2179	8628.5958	8147.2351	SS MH
2057	7800.8730	7922.5987	IRON	2180	8770.7006	8125.7318	SS MH
2058	7821.1315	7640.8162	IRON				
2059	7837.0399	7629.8693	IRON				
2060	7869.9173	7677.4509	IRON				
2061	7854.0101	7688.5969	IRON				
2062	7909.8071	7665.1411	IRON				
2063	7909.5135	7607.1418	IRON				
2064	7863.4916	7731.7163	IRON				
2065	7864.8712	7922.1190	IRON				
2066	7887.4894	7972.2519	IRON				
2067	7844.7790	8019.9156	IRON				
2068	7880.2299	8051.6824	IRON				
2069	7922.4003	8004.0188	IRON				
2070	7945.9187	7978.3756	IRON				
2071	7993.5823	8021.0860	IRON				
2072	8043.8807	7998.4667	IRON				
2073	8043.5567	7994.4675	IRON				
2074	7704.0944	8954.5000	IRON				
2075	7957.7514	8954.5000	IRON				
2076	8077.4586	8899.3082	IRON				
2077	8141.4529	8267.4698	IRON				
2078	8241.7895	8354.4680	IRON				
2079	8217.7659	8600.5941	IRON				
2080	8218.0596	8658.5934	IRON				
2081	8397.0963	7604.6736	IRON				
2082	8397.3999	7662.6728	IRON				
2083	8437.0030	8266.4801	IRON				
2084	8437.2966	8324.4793	IRON				
2085	8489.3414	8277.2853	IRON				
2086	8466.1030	8330.4264	IRON				
2087	8534.0612	8276.6508	IRON				
2088	8521.5028	8291.3493	IRON				
2089	8498.2644	8344.4904	IRON				
2090	8498.8723	8370.1834	IRON				
2091	8579.5446	8321.6759	IRON				
2092	8559.8715	8369.8594	IRON				
2093	8453.8862	8599.3989	IRON				
2094	8454.1798	8657.3981	IRON				
2095	8527.7149	8633.9324	IRON				
2096	8539.9998	8625.2962	IRON				
2097	8494.3590	8586.4836	IRON				
2098	8506.6440	8577.8474	IRON				
2099	8496.6721	8528.1814	IRON				
2100	8560.6713	8527.8574	IRON				
2101	8629.0147	8595.5123	IRON				
2102	8629.3386	8659.5115	IRON				
2103	8692.8976	8595.1889	IRON				
2104	8693.2216	8639.1881	IRON				
2105	8761.5658	8727.2434	IRON				
2106	8825.5658	8727.2964	IRON				
2107	8761.4813	8829.4678	IRON				
2108	8642.4007	8858.1882	IRON				
2109	8680.0899	8295.4898	IRON				
2110	8741.0124	8332.2371	IRON				
2111	8751.1431	8274.2800	IRON				
2112	8720.8940	8254.2705	IRON				
2113	8683.2047	8216.9609	IRON				
2114	8557.7306	7931.8646	IRON				
2115	8558.0545	7995.8638	IRON				
2116	8606.2380	8015.5369	IRON				
2117	8651.2632	7970.0535	IRON				
2118	8700.3345	8108.6855	IRON				
2119	8745.3597	8063.2021	IRON				
2120	8790.8430	8108.2273	IRON				
2121	8760.6488	8026.0687	IRON				
2122	8824.6488	8026.1217	IRON				

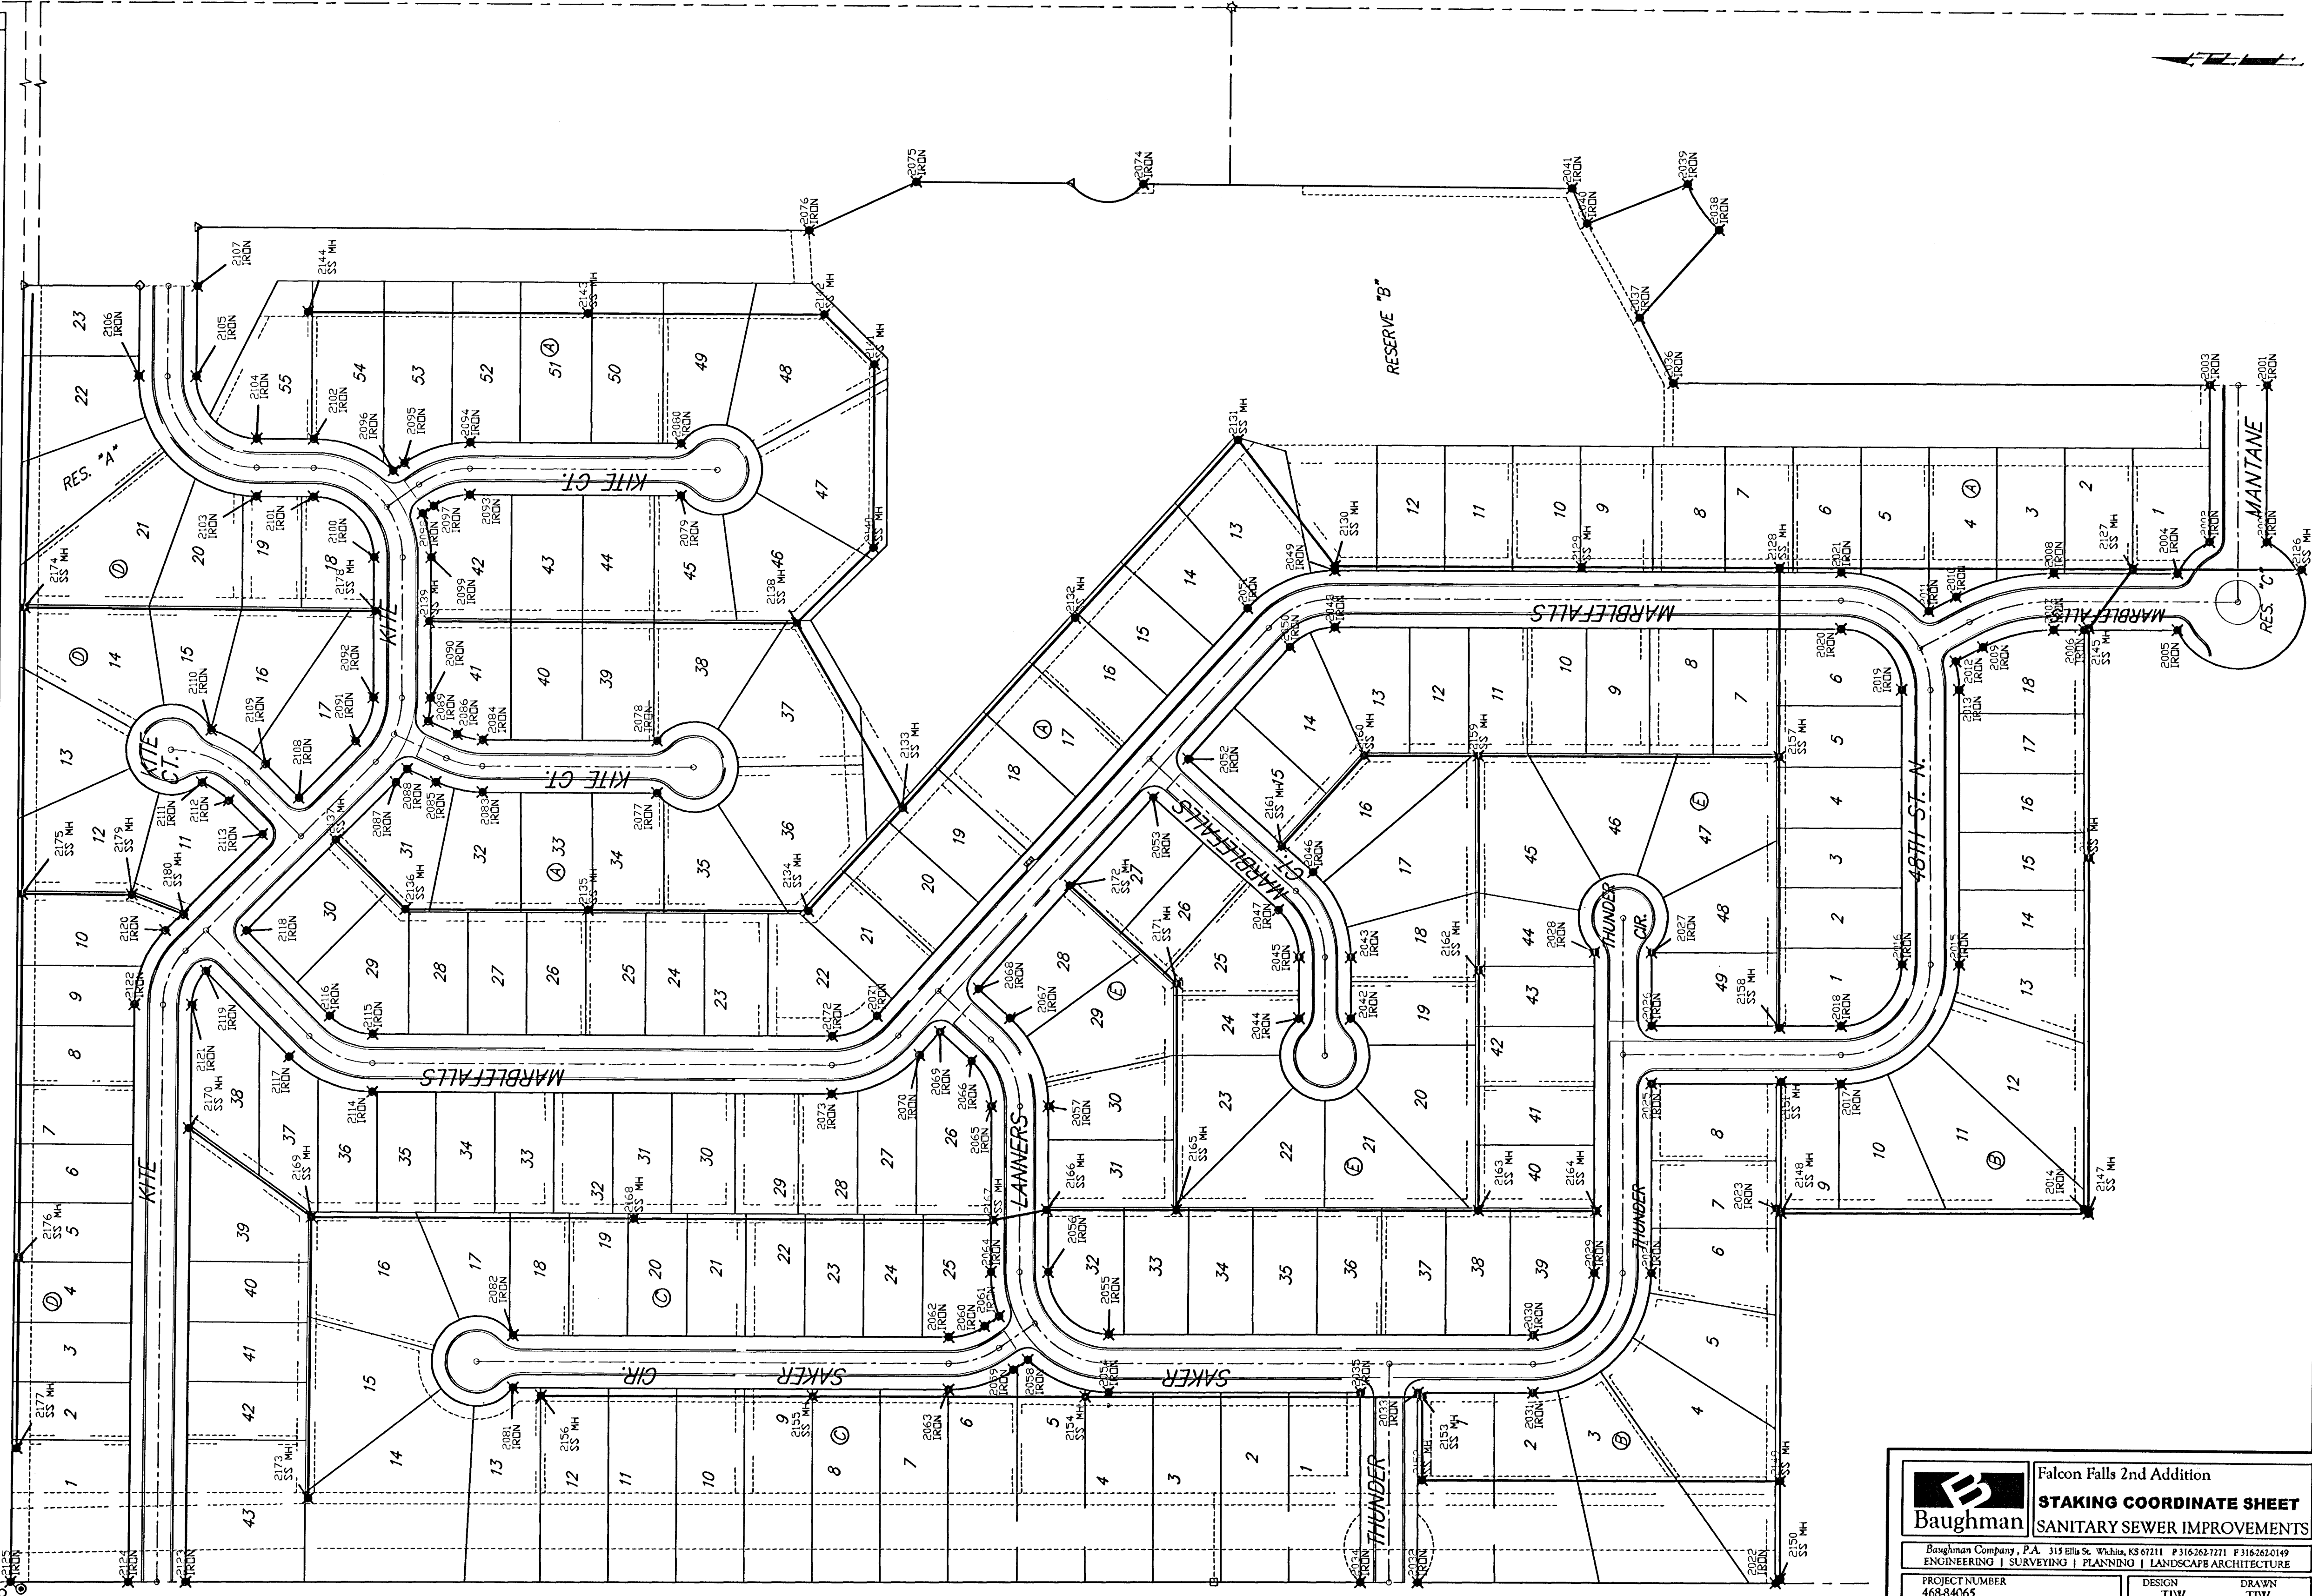



Baughman

Falcon Falls 2nd Addition
STAKING COORDINATE SHEET
SANITARY SEWER IMPROVEMENTS

Baughman Company, P.A. 315 E. 11th St., Wichita, KS 67211 P 316.262.7171 F 316.262.0149
ENGINEERING | SURVEYING | PLANNING | LANDSCAPE ARCHITECTURE

PROJECT NUMBER
468-84655

DESIGN
TJV

APPROVED
AEG

DATE
10/05/05

SCALE

SHEET
31 OF 32

F:\STAKE\Falcon Falls 2nd\baug.dwg

05/08/E344