



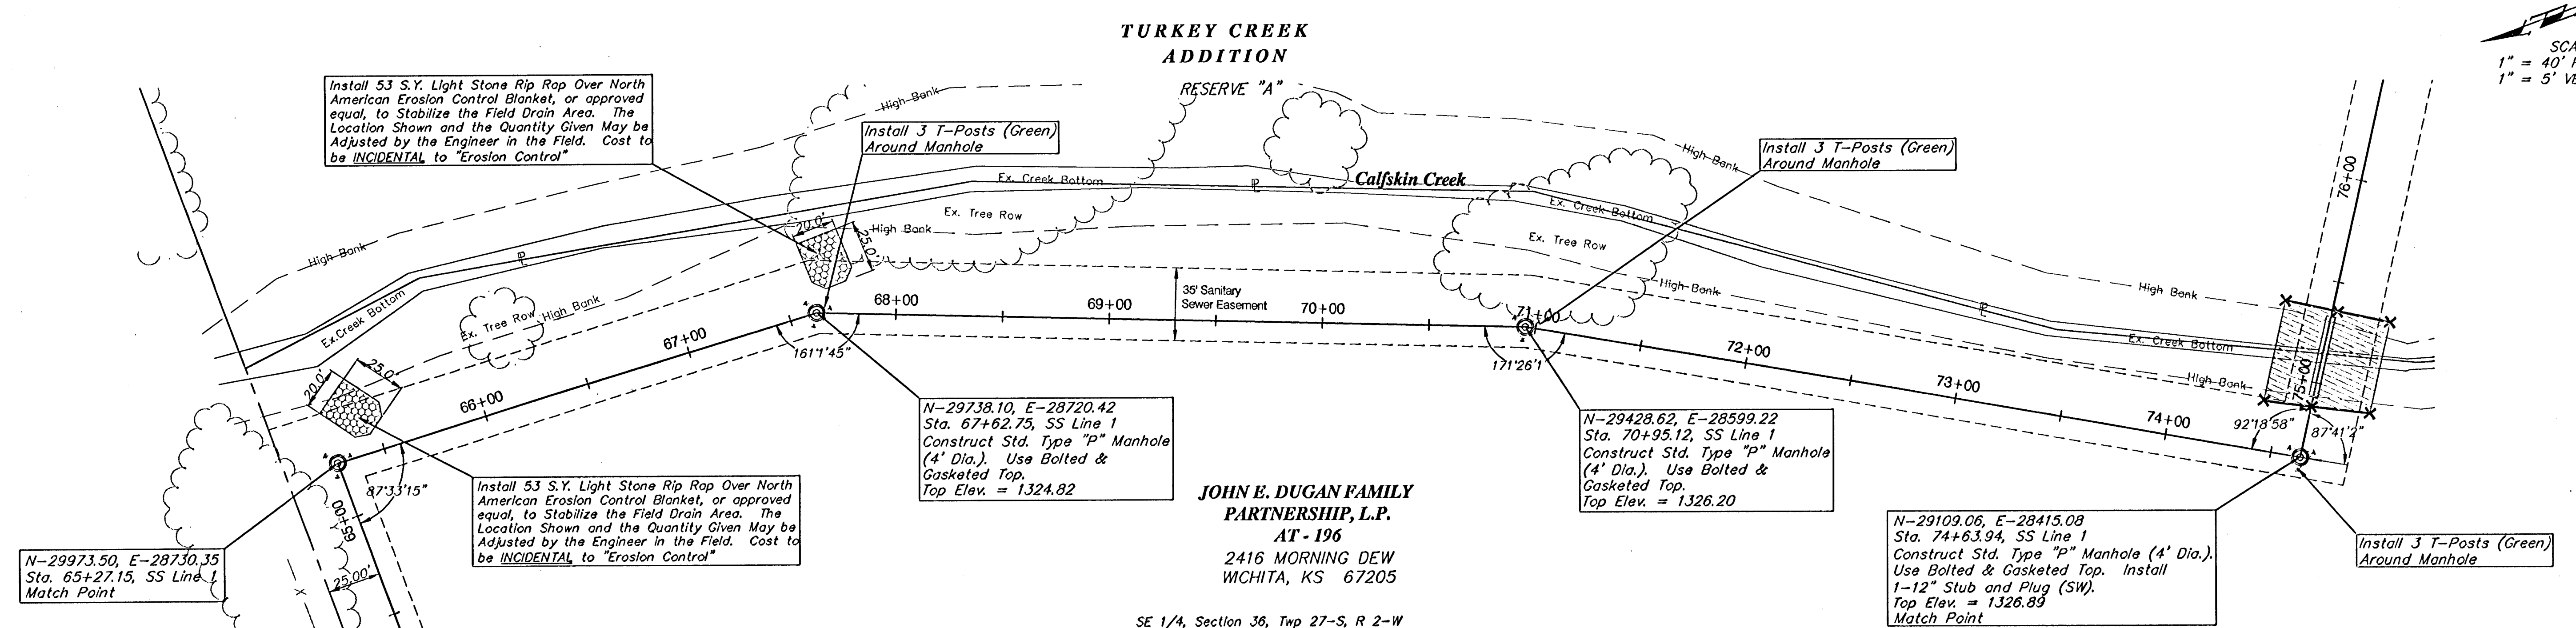

**JOHN E. DUGAN FAMILY
PARTNERSHIP, L.P.**
AT - 196
2416 MORNING DEW
WICHITA, KS 67205

SE 1/4, Section 36, Twp 27-S, R 2-W

The Contractor shall have the option of replacing the three (3) T-Posts with one (1) Fiberglass Marking Post (Green) as supplied by In Stock Now! Inc. (888) 547-4477, or approved equal. Cost of the T-Posts or Fiberglass Marker shall not be paid for directly, but shall be considered **INCIDENTAL** to the Manhole Construction.

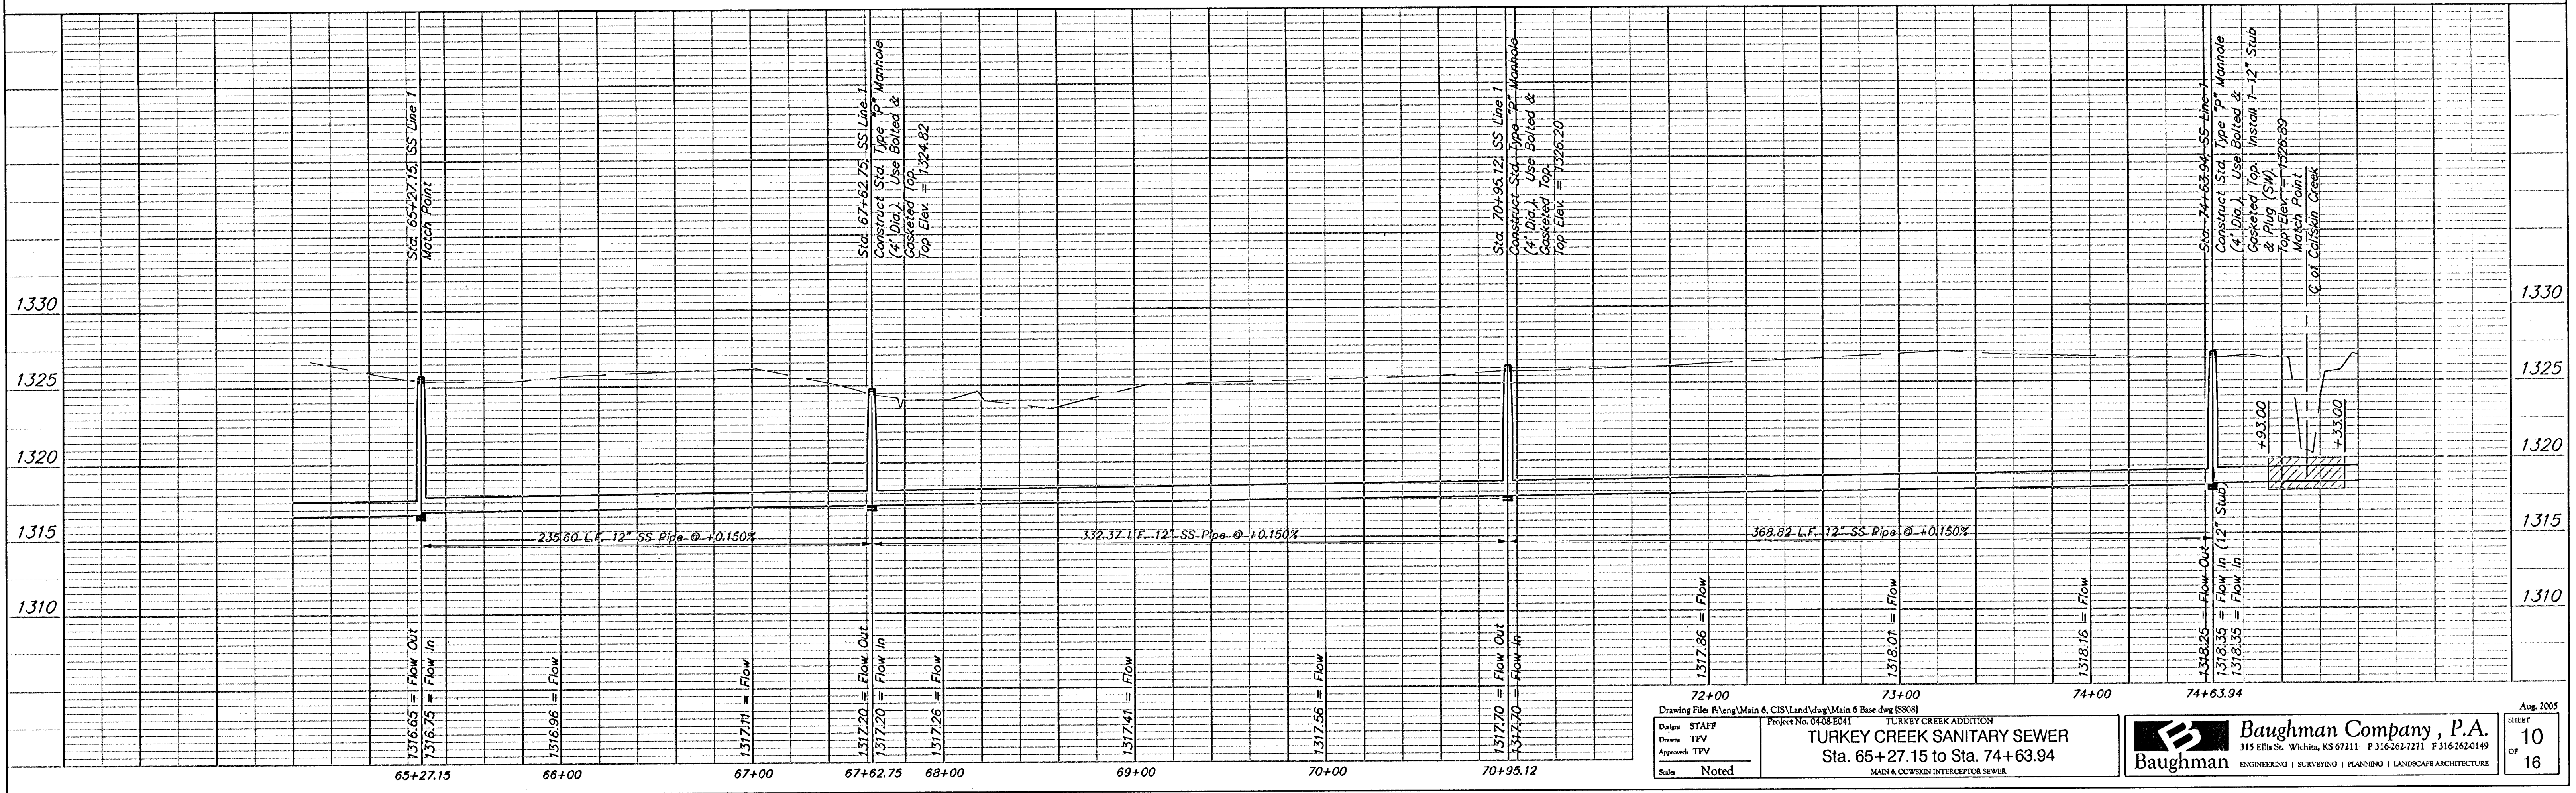

Drawing File: P:\eng\Main 6, C:\Land\dwg\Main 6 Base.dwg (SS09)
Project No. 04035041
TURKEY CREEK ADDITION
TURKEY CREEK SANITARY SEWER
Sta. 65+27.15 to Sta. 74+63.94
MAIN & DOWNSIDE INTERCEPTOR SEWER

Baughman Company, P.A.
315 Ellis St., Wichita, KS 67211 P 316-262-7271 F 316-262-0149
ENGINEERING | SURVEYING | PLANNING | LANDSCAPE ARCHITECTURE

Aug 2005
SHEET
OF 16