
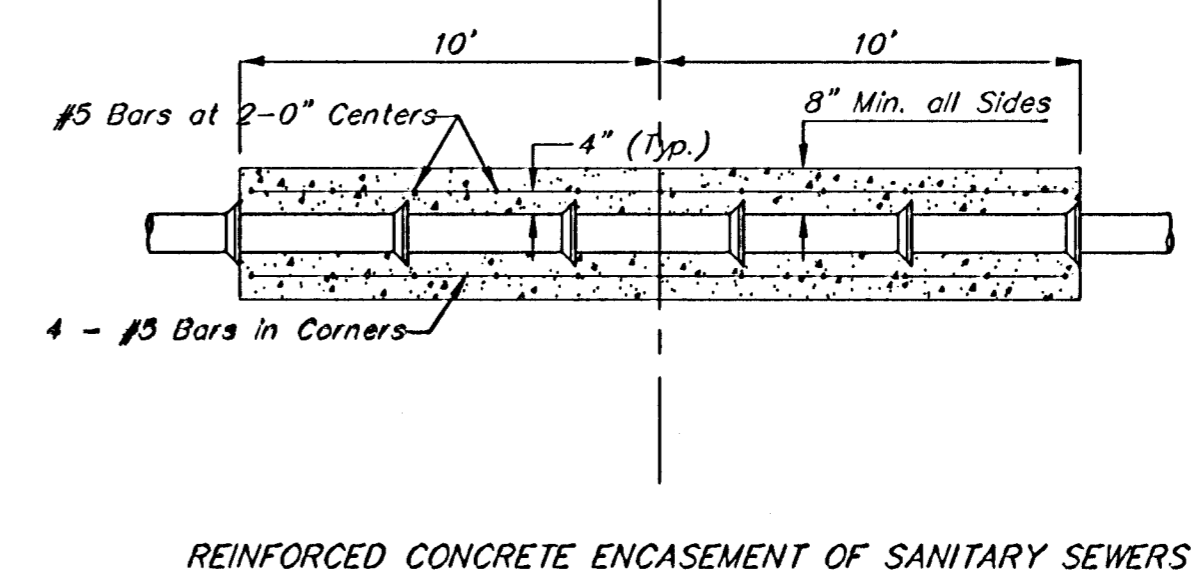



BENCHMARKS:
 BM #1: COW Disc in top of curb adjacent to the fire hydrant at the SW corner of Yosemite and Lamp Cir.
 Elev. = 146.73 (City Datum)
 BM #2: COW Disc in top of curb adjacent to the fire hydrant on the west side of Westgate along the southwesterly line of Lot 13, Block B, Southern Ridge Addition.
 Elev. = 144.10 (City Datum)

Scale: 1" = 40' Horizontal
 1" = 5' Vertical
 • = Iron

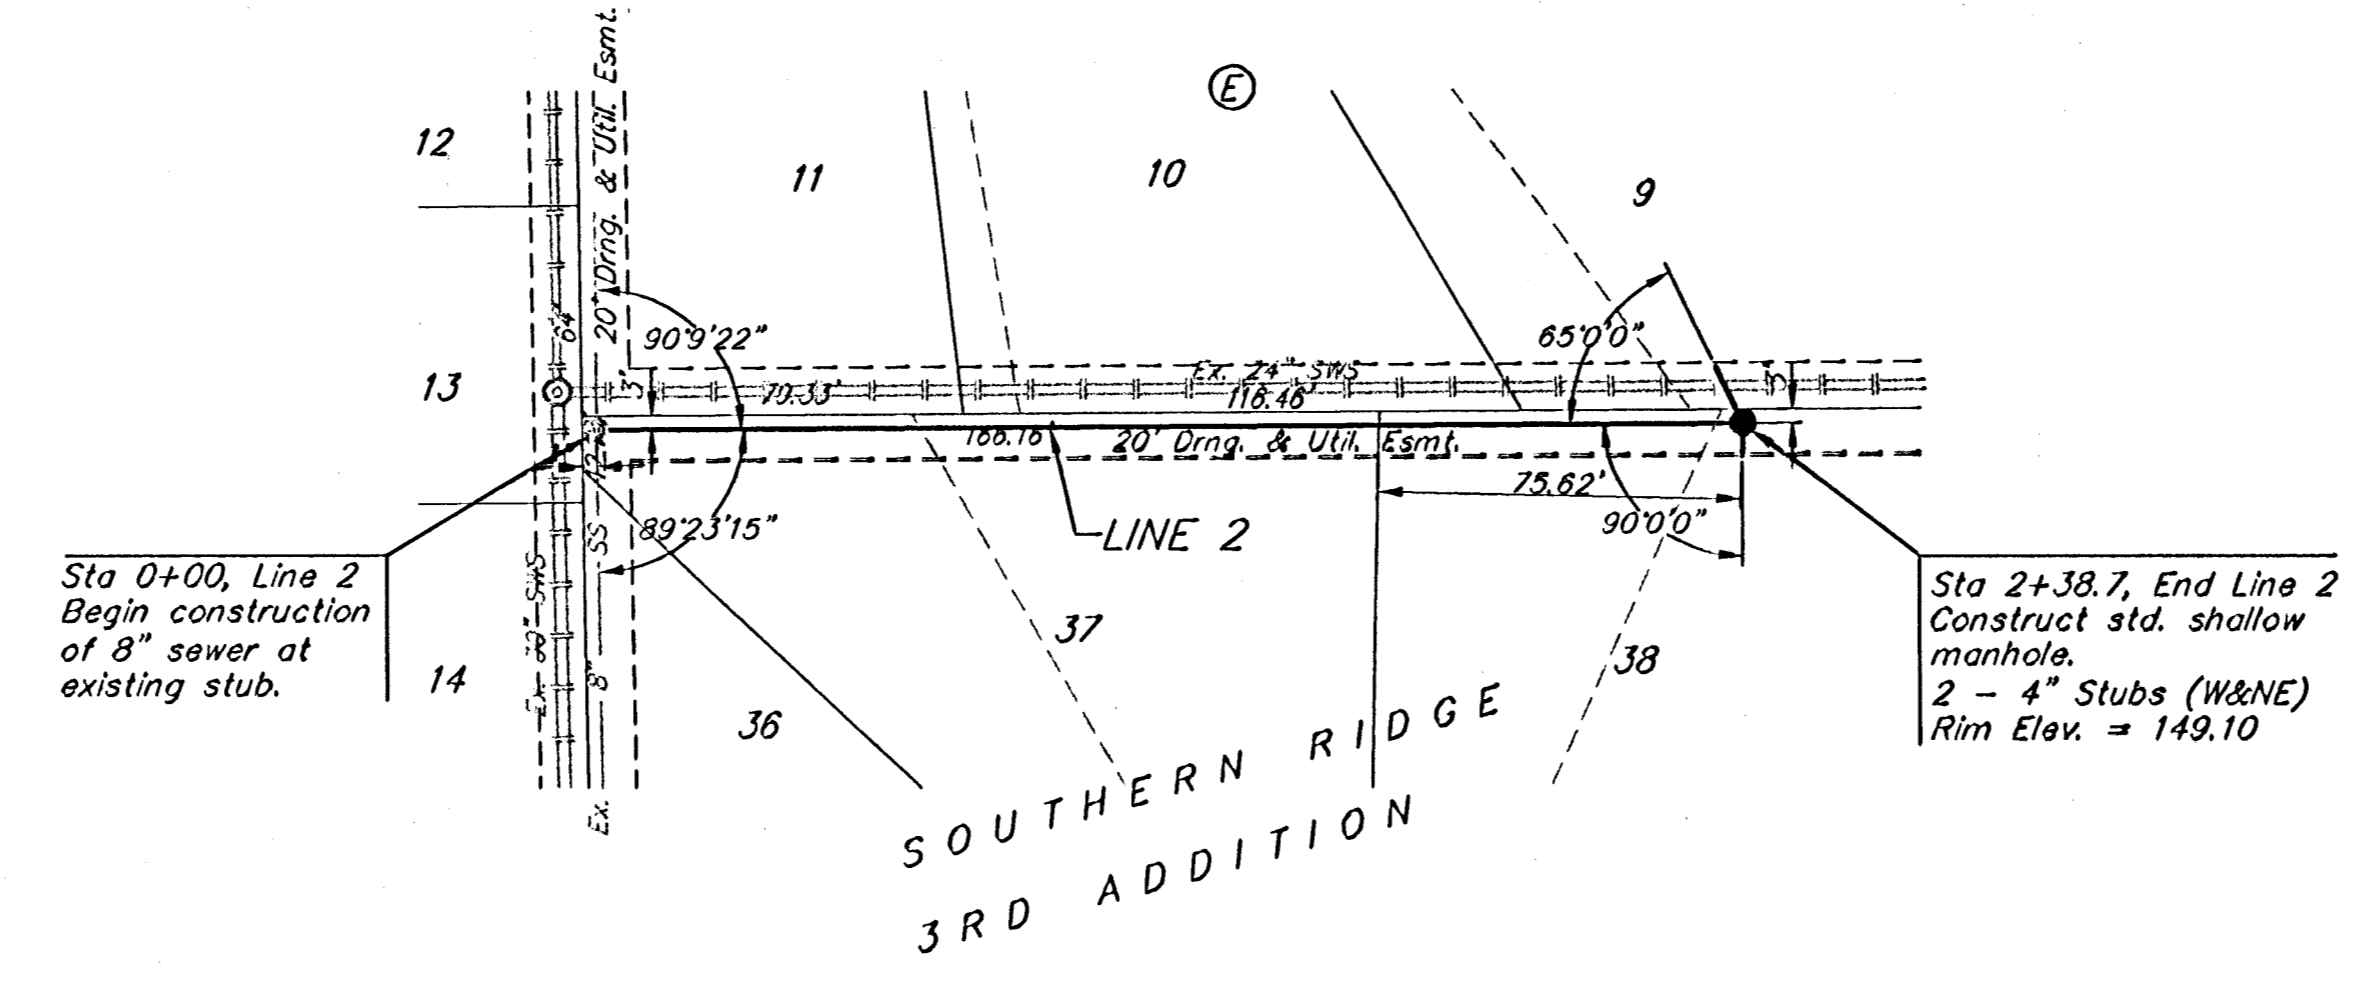

Contractor to verify elevation & location of existing sanitary sewer stub prior to construction.

— Lot Line - Current Southern Ridge 3rd Add.
 - - - Lot Line - Future Southern Ridge 4th Add.

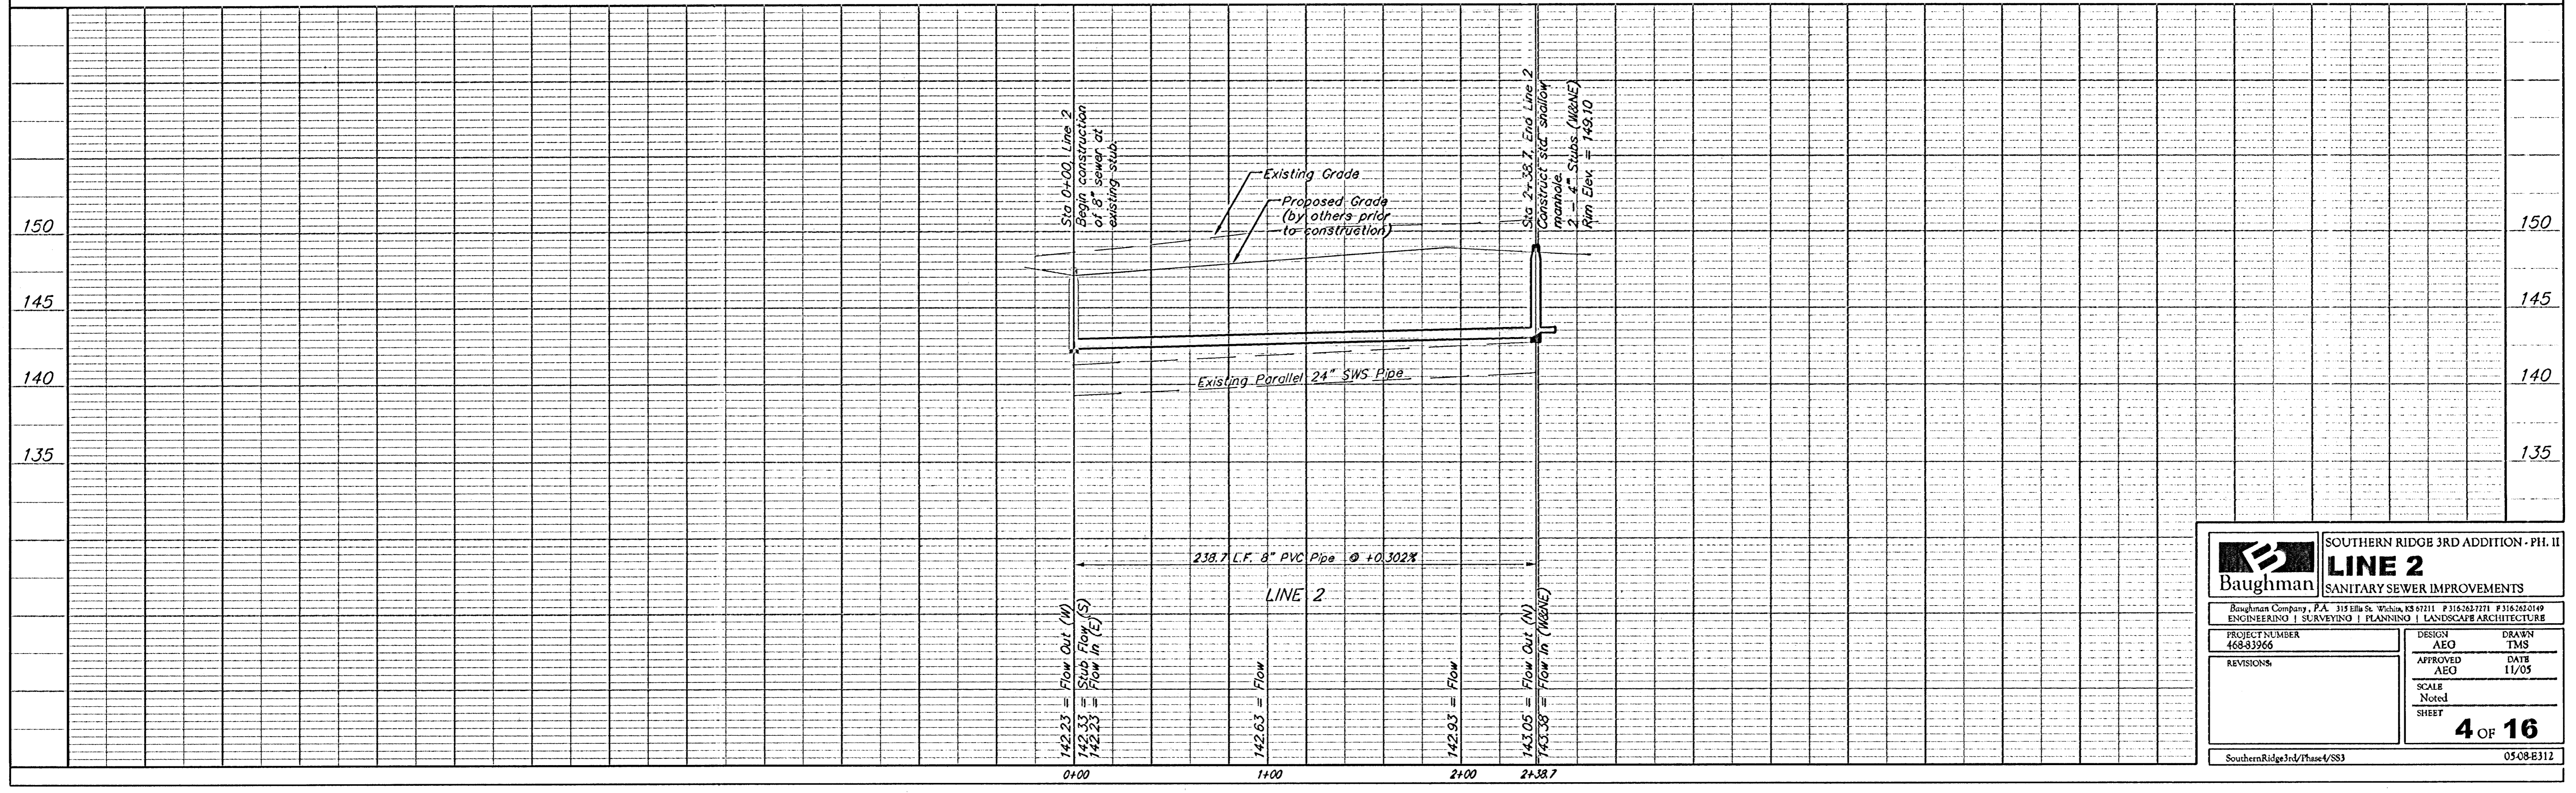

Baughman		SOUTHERN RIDGE 3RD ADDITION - PH. II	
		LINE 2	
		SANITARY SEWER IMPROVEMENTS	
Baughman Company, P.A. 315 E. 11th St. Wichita, KS 67211 P 316.262.7171 F 316.262.0149			
ENGINEERING SURVEYING PLANNING LANDSCAPE ARCHITECTURE			
PROJECT NUMBER 468-83966	DESIGN AEO	DRAWN TMS	
REVISIONS:	APPROVED AEO	DATE 11/05	
	SCALE Noted	SHEET 4 OF 16	
SouthernRidge3rd/Phase4/SS3			05-08-B312