


BENCHMARKS:
BM #1: COW Disc in top of curb adjacent to the fire hydrant at the SW corner of Yosemite and Lamp Cir.
Elev. = 146.73 (City Datum)
BM #2: COW Disc in top of curb adjacent to the fire hydrant on the west side of Westgate along the southwesterly line of Lot 13, Block B, Southern Ridge Addition.
Elev. = 144.10 (City Datum)



NUMBER	TYPE	LOCATION			FOR INFORMATION ONLY		Distance From	
		LOT NO.	BLOCK NO.	LINE NO.	STATION DIRECTION	APPROXIMATE LENGTH 4" PIPE	Upstream MH	Downstream MH
X-10	8" X 4" Tee	8	A	3	7+29/RI.	2.5'	63.00	182.3


NOTE: Vertical Riser Pipe shall be extended to 2' minimum above ground water elevation and 4' maximum below proposed ground elevation.

Scale: 1" = 40' Horizontal
1" = 5' Vertical
• = Iron

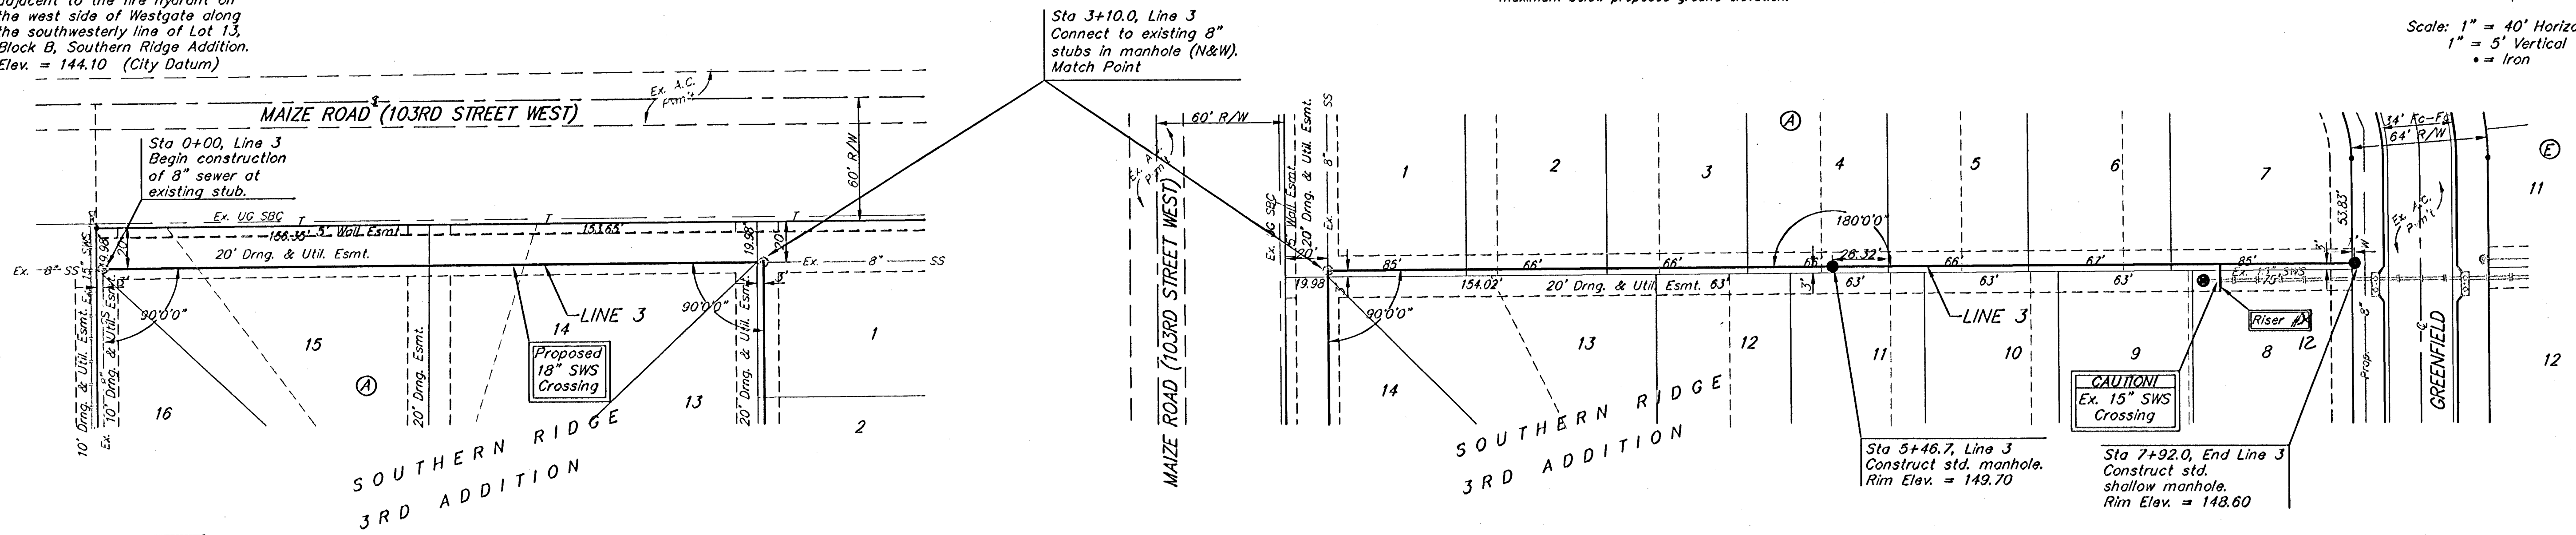

Contractor to verify elevation & location of existing sanitary sewer stub prior to construction.

— Lot Line - Current Southern Ridge 3rd Add.
- - - Lot Line - Future Southern Ridge 4th Add.

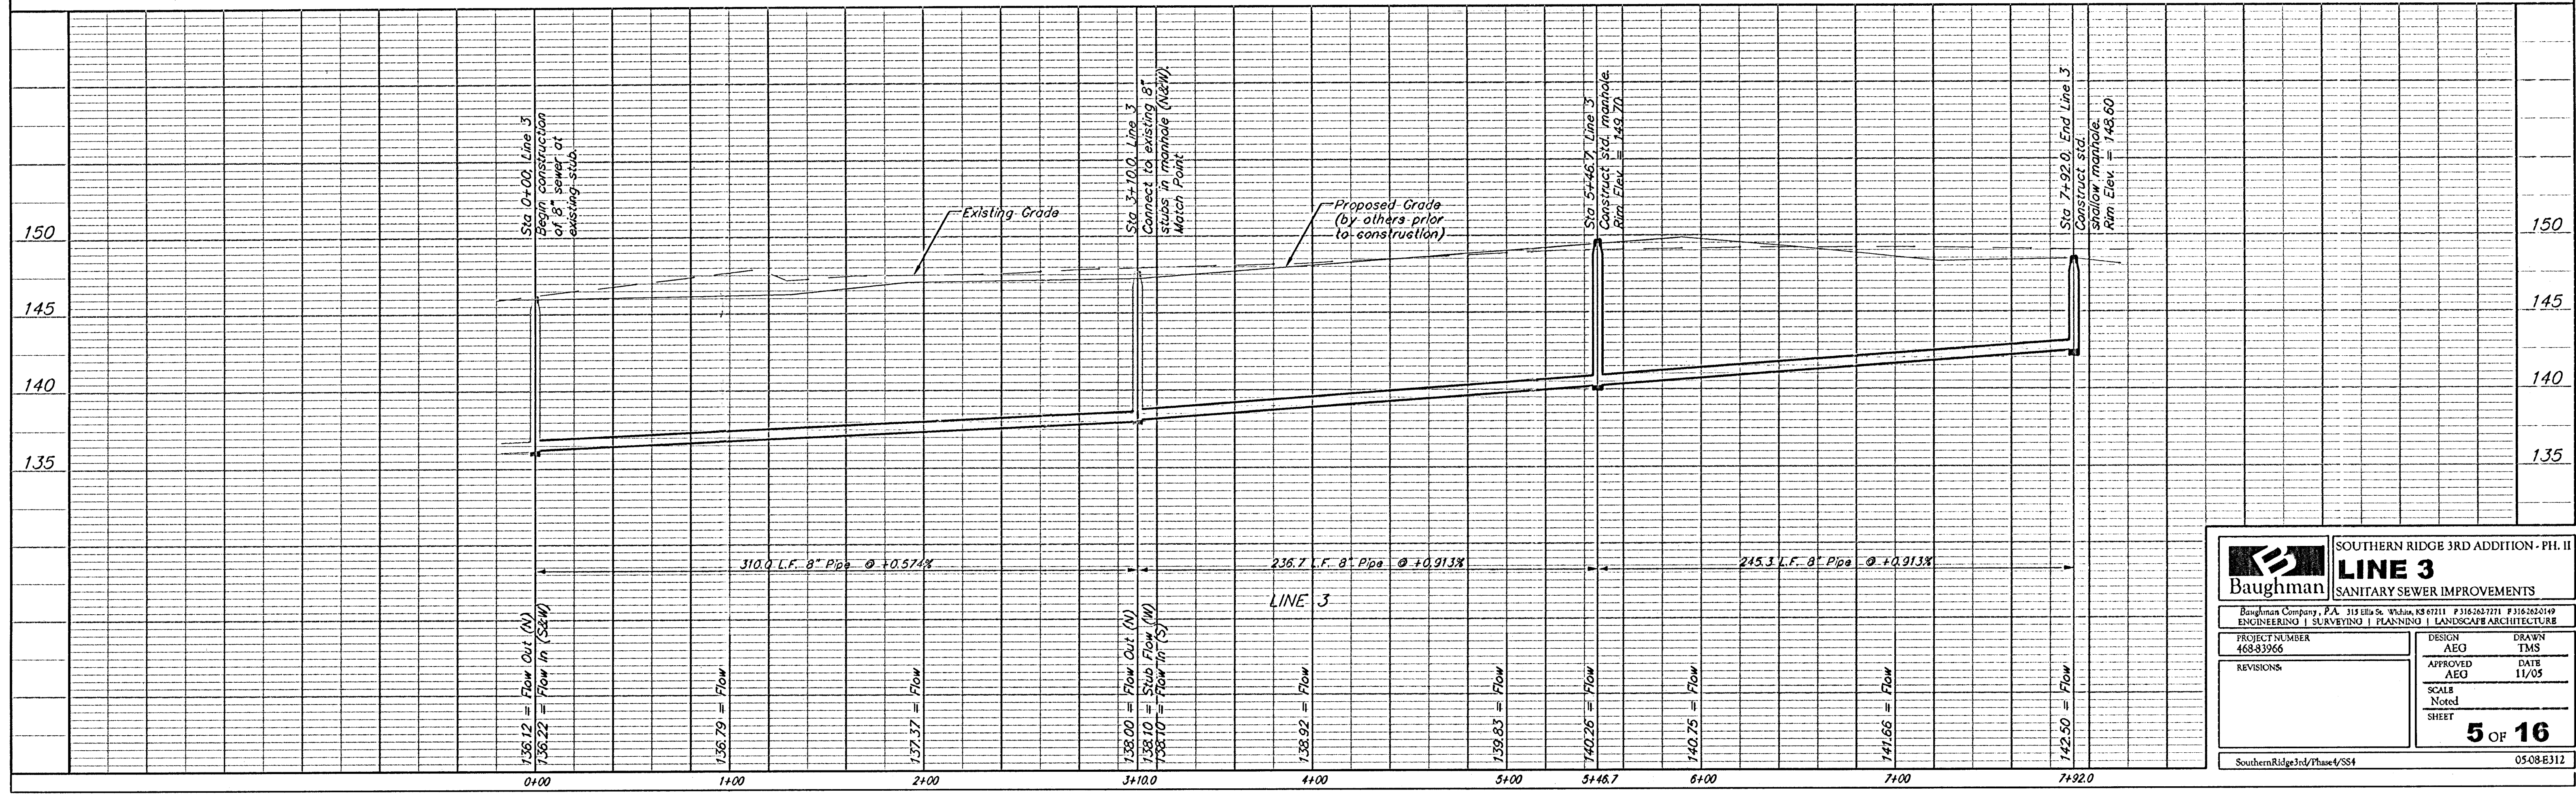

Baughman

SOUTHERN RIDGE 3RD ADDITION - PH. II
LINE 3
SANITARY SEWER IMPROVEMENTS

Baughman Company, P.A. 315 Ellis St. Wichita, KS 67211 P 316-262-7771 F 316-262-0149
ENGINEERING | SURVEYING | PLANNING | LANDSCAPE ARCHITECTURE

PROJECT NUMBER
46833066

DESIGN
AEG

APPROVED
AEG

DATE
11/05

SCALE
Noted

SHEET
5 OF 16

SouthernRidge3rd/Phase4/SS40508E312