


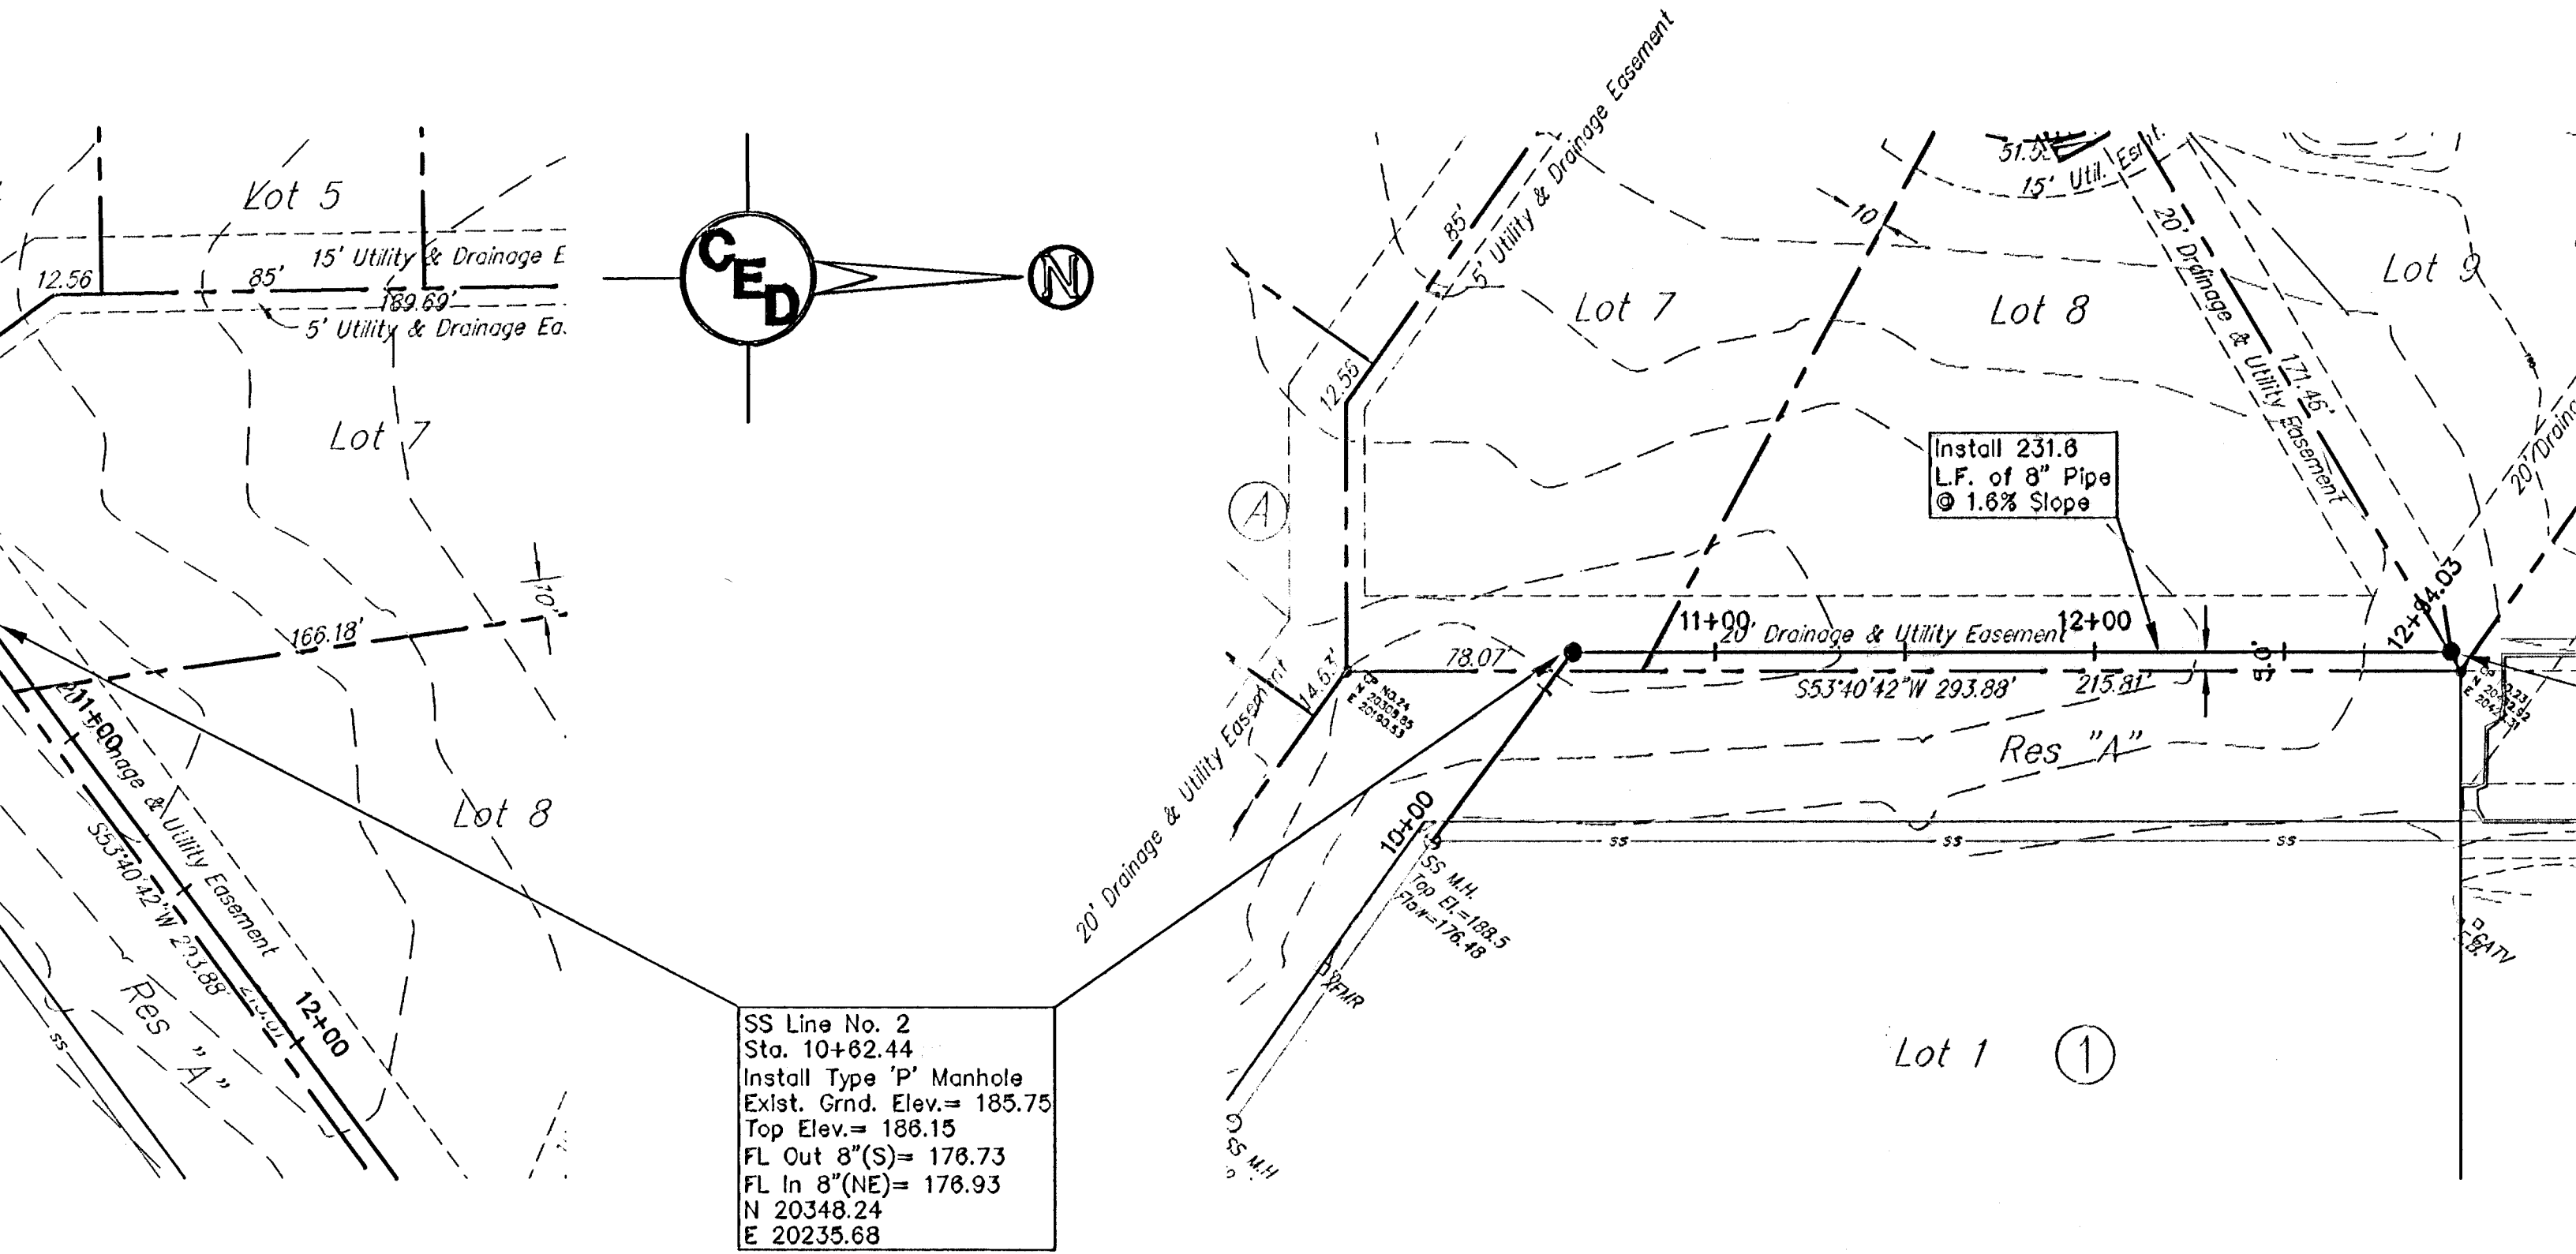

## SAN. SEWER LINE NO. 2

