



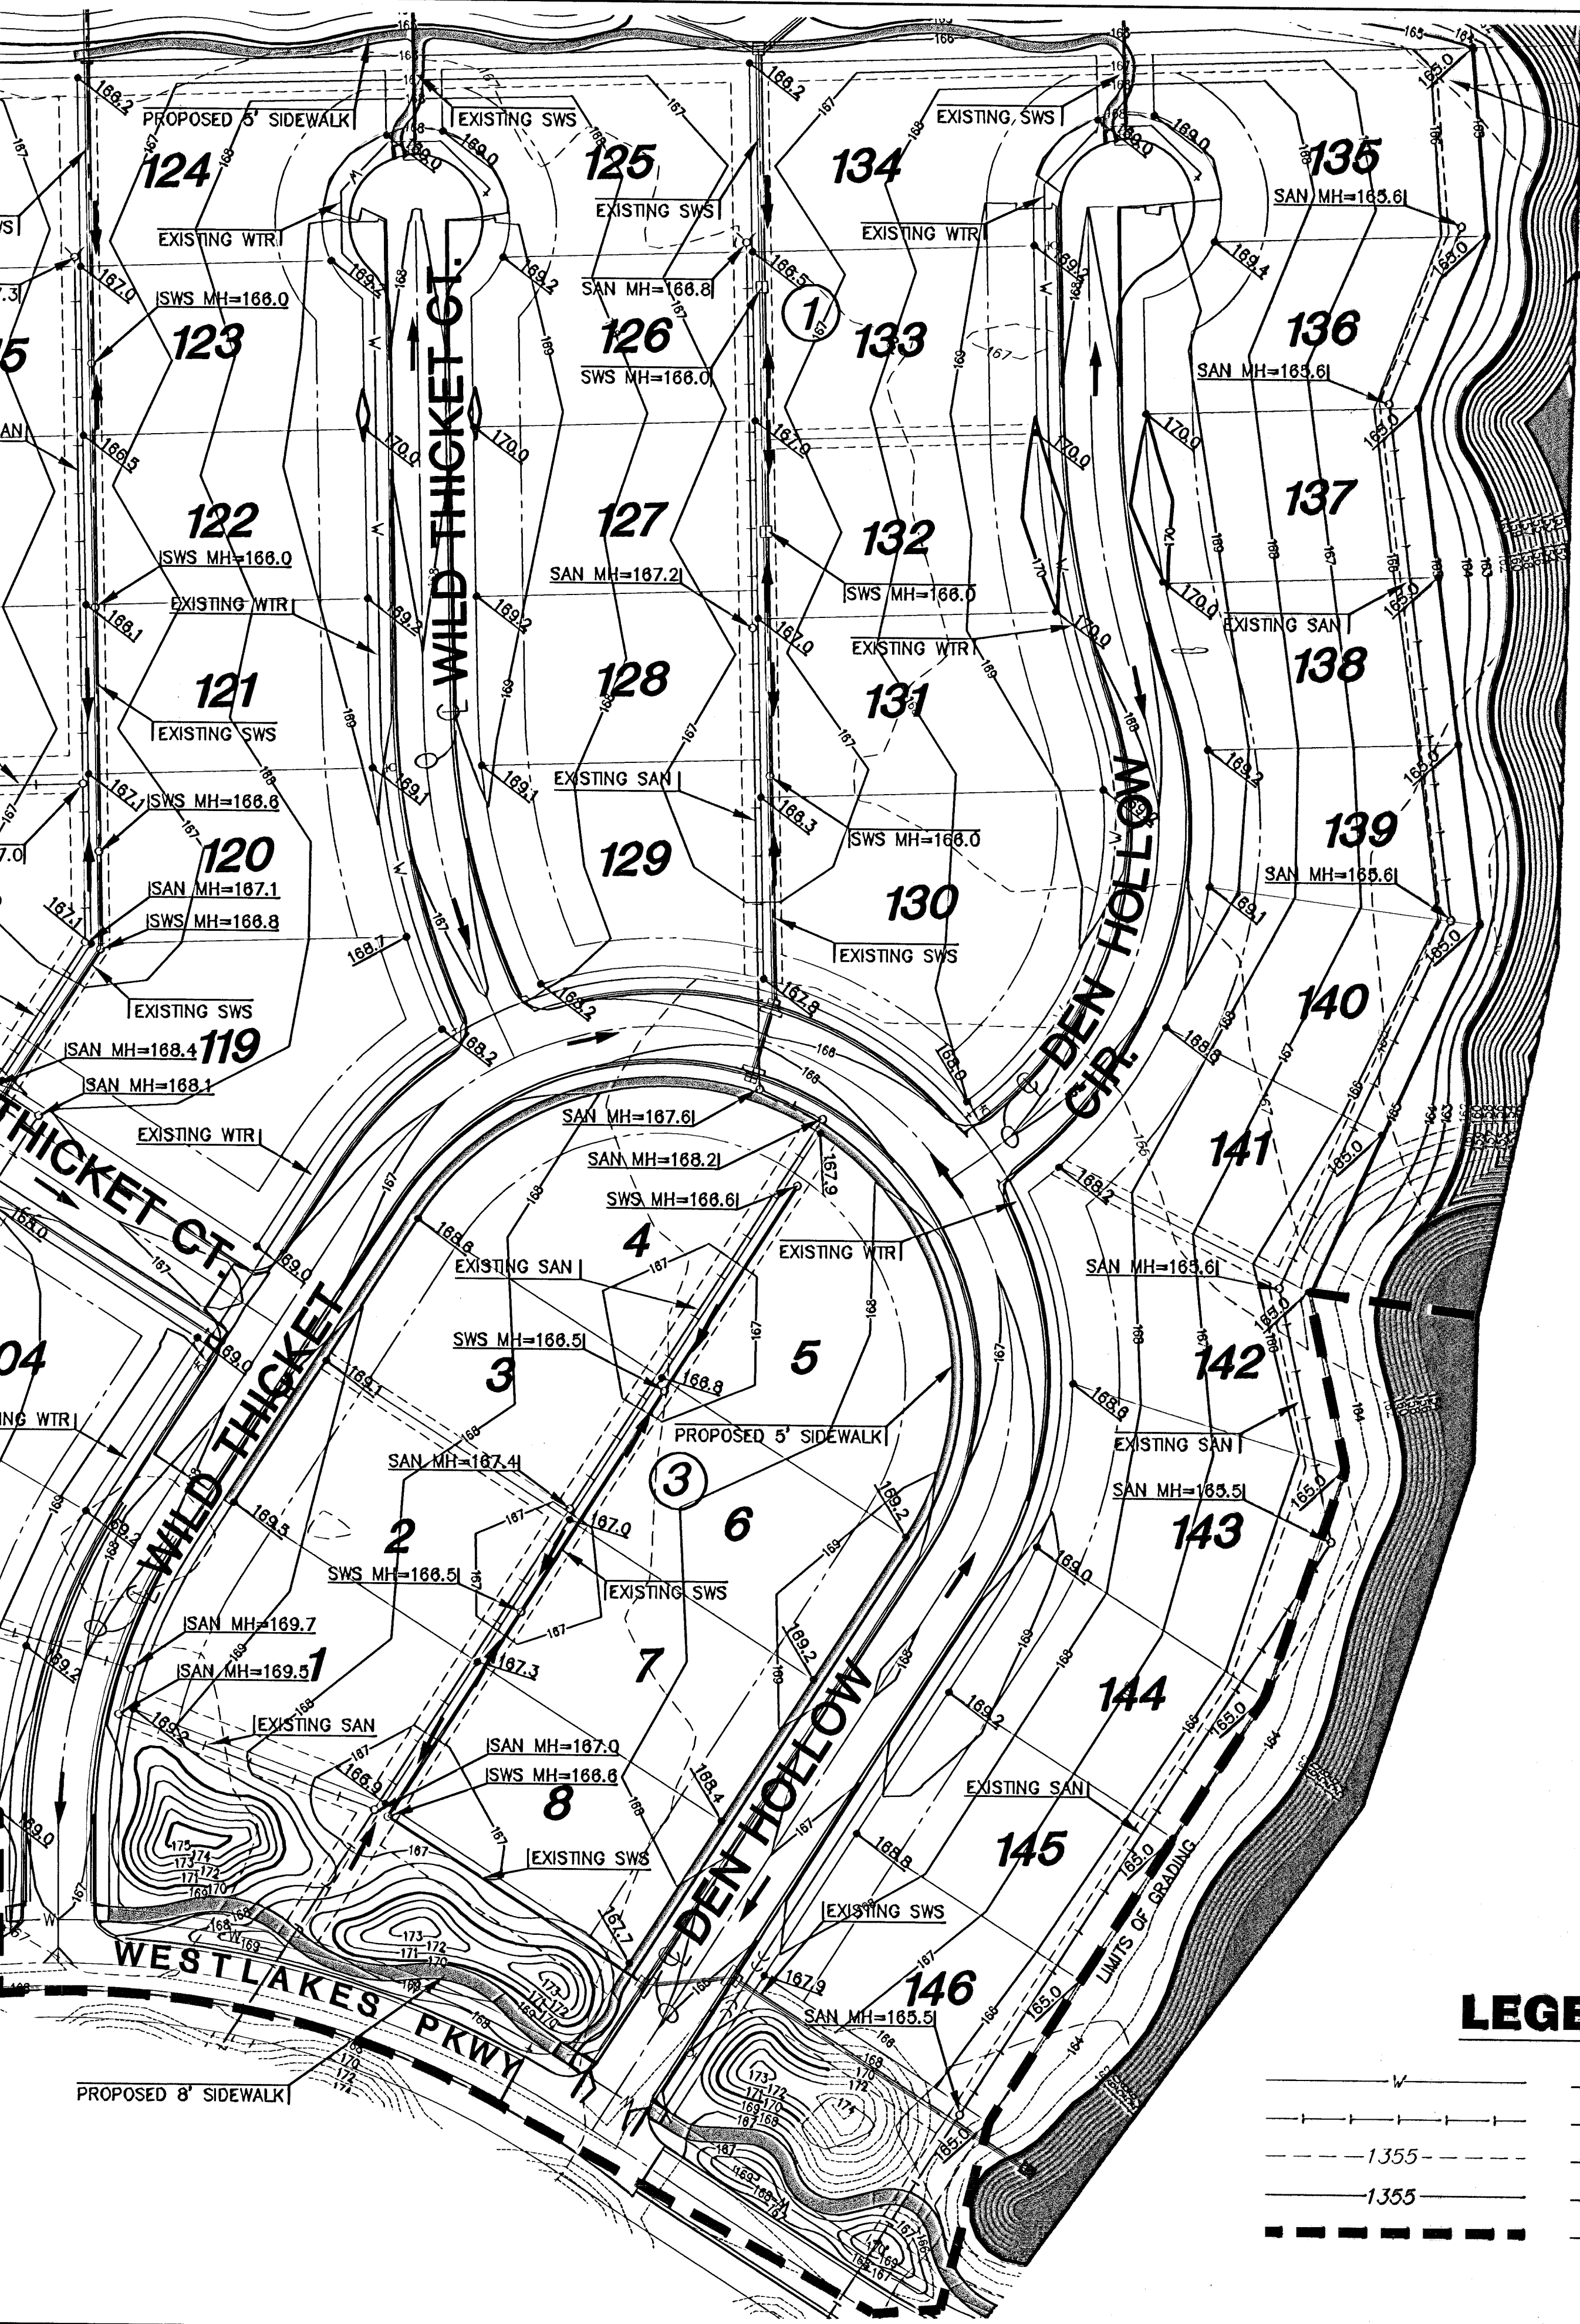


BACK OF LOT GRADING AS SHOWN
(REFER TO DETAIL - SHEET 3)

EAST POND 2B
N.P. = 1616 / 100 YR = 165.8
POND BOTTOM = 160.0

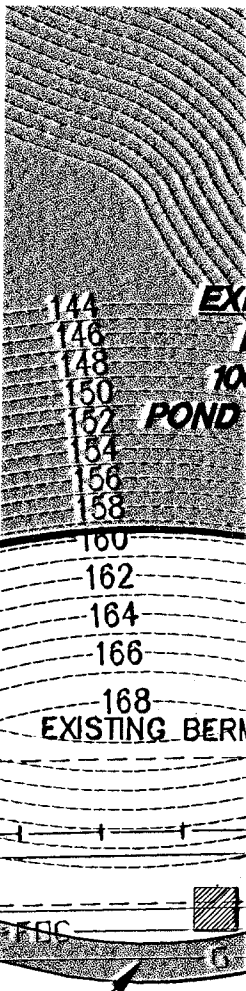

EXISTING SIDEWALK

CONTRACTOR TO
IN THIS
SCREEN
PROJECT
AMOUNT
MATERIAL
ENLARGE

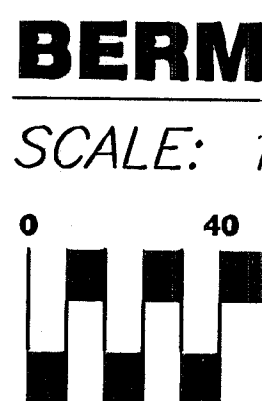

BERM
SCALE: 1" = 40'

LEGEND

- W — WATER LINE
- - - S - SAN. SEWER LINE
- - - 1355 - - - EXIST. CONTOURS
- - - 1355 - - - PROP. CONTOURS
- - - - - LIMITS OF GRADING