

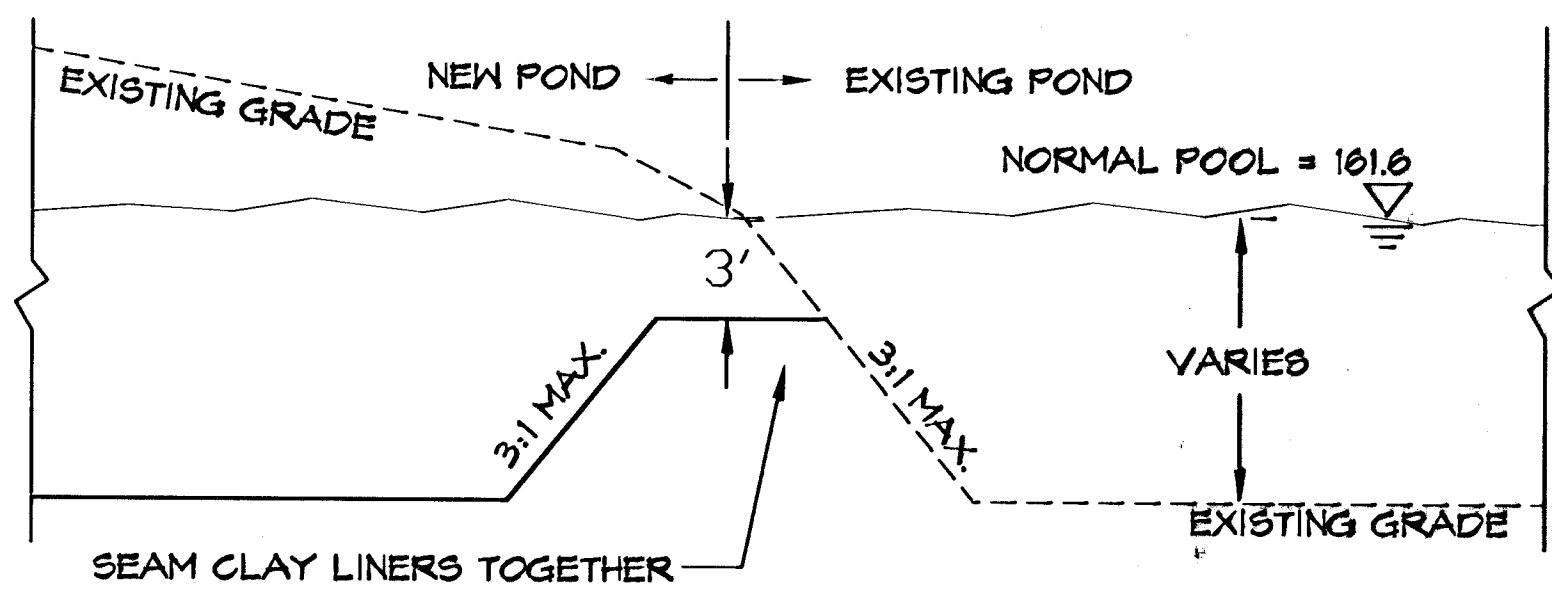


MAIZE SCHOOL CAMPUS

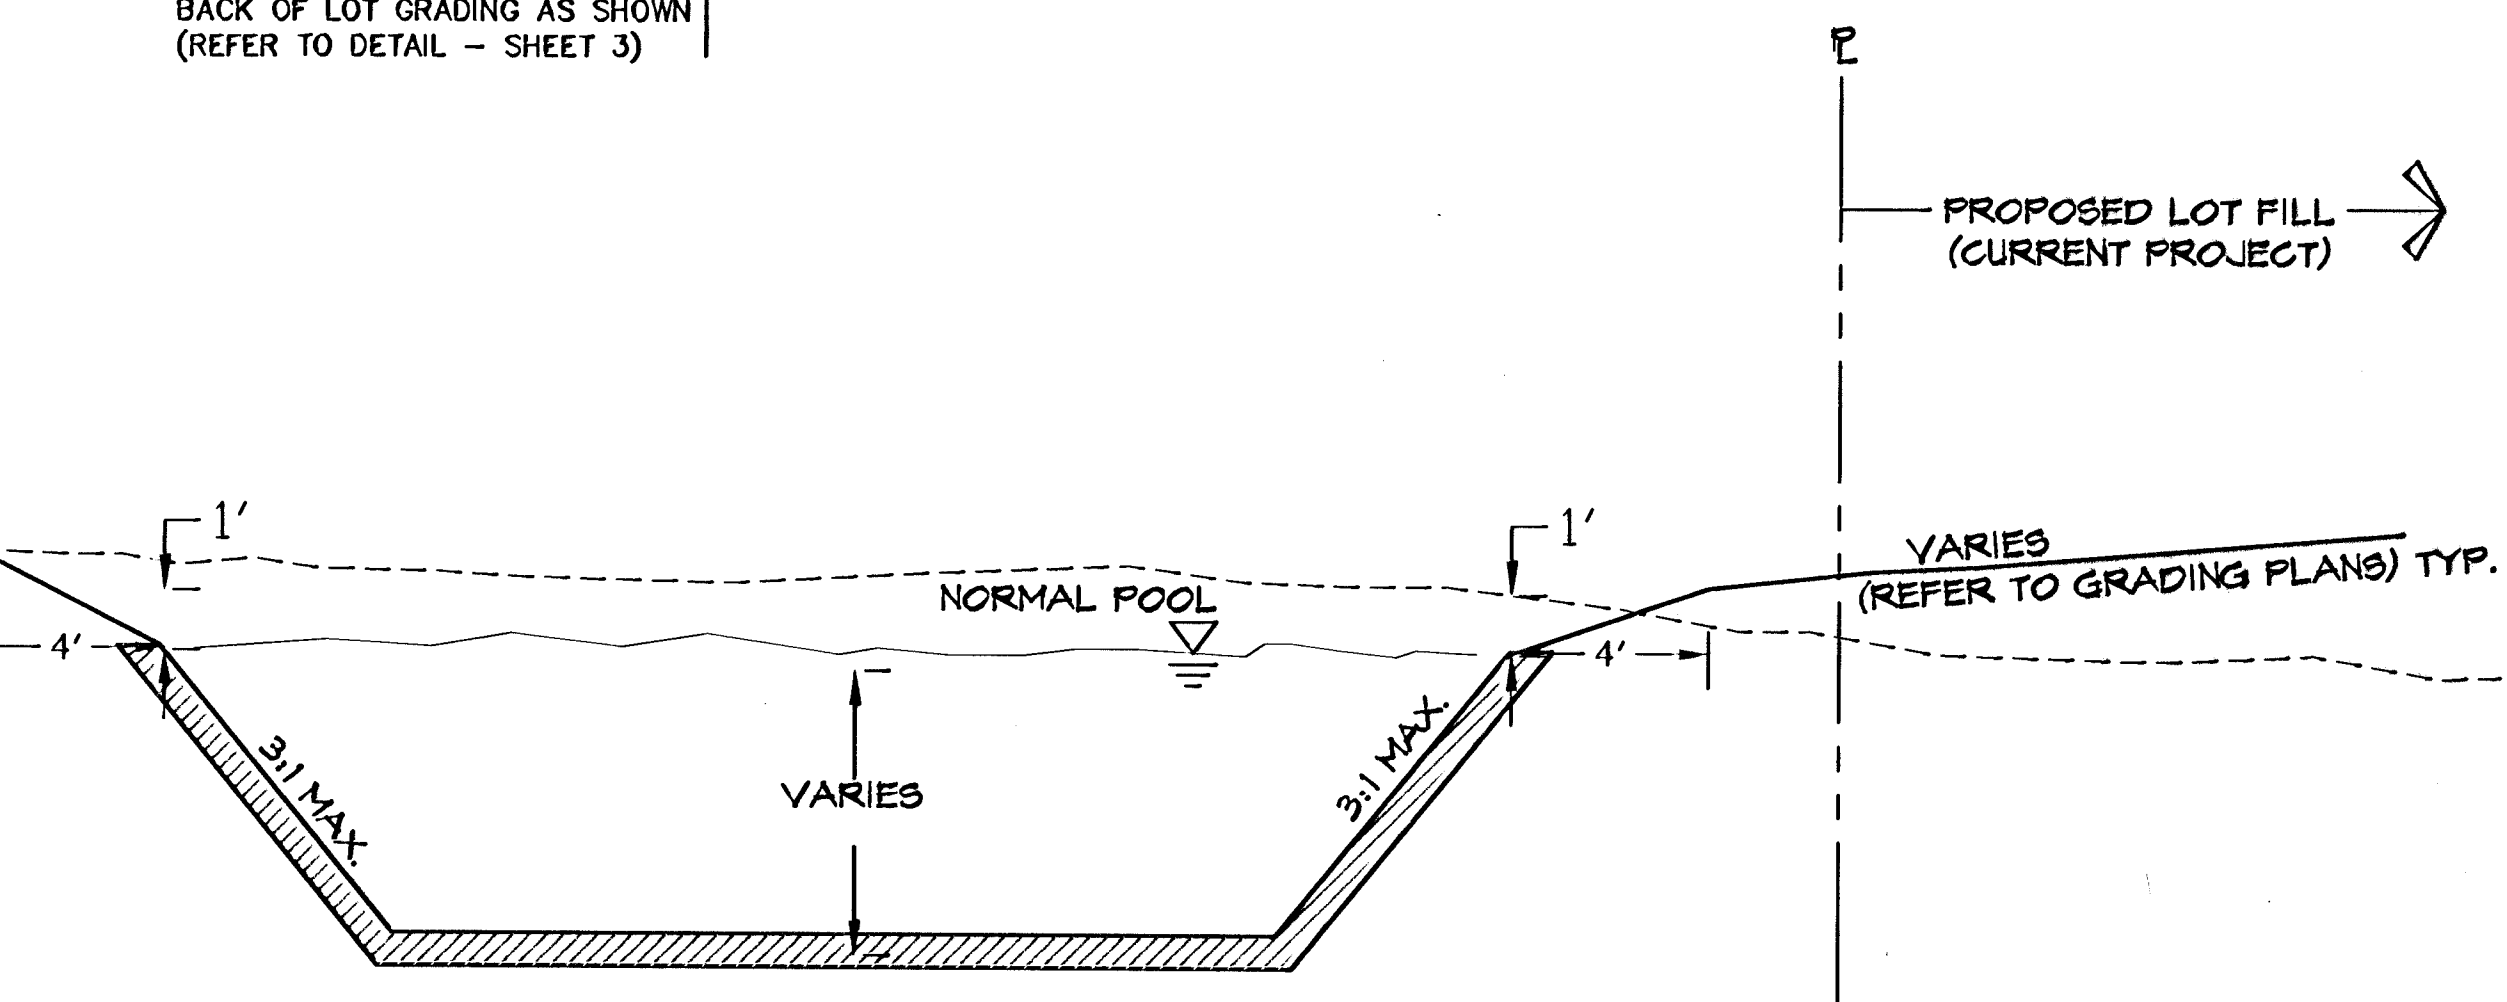

LEGEND

- W — WATER LINE
- S — SAN. SEWER LINE
- 1355 --- EXIST, CONTOURS
- 1355 --- PROP. CONTOURS
- LIMITS OF GRADING

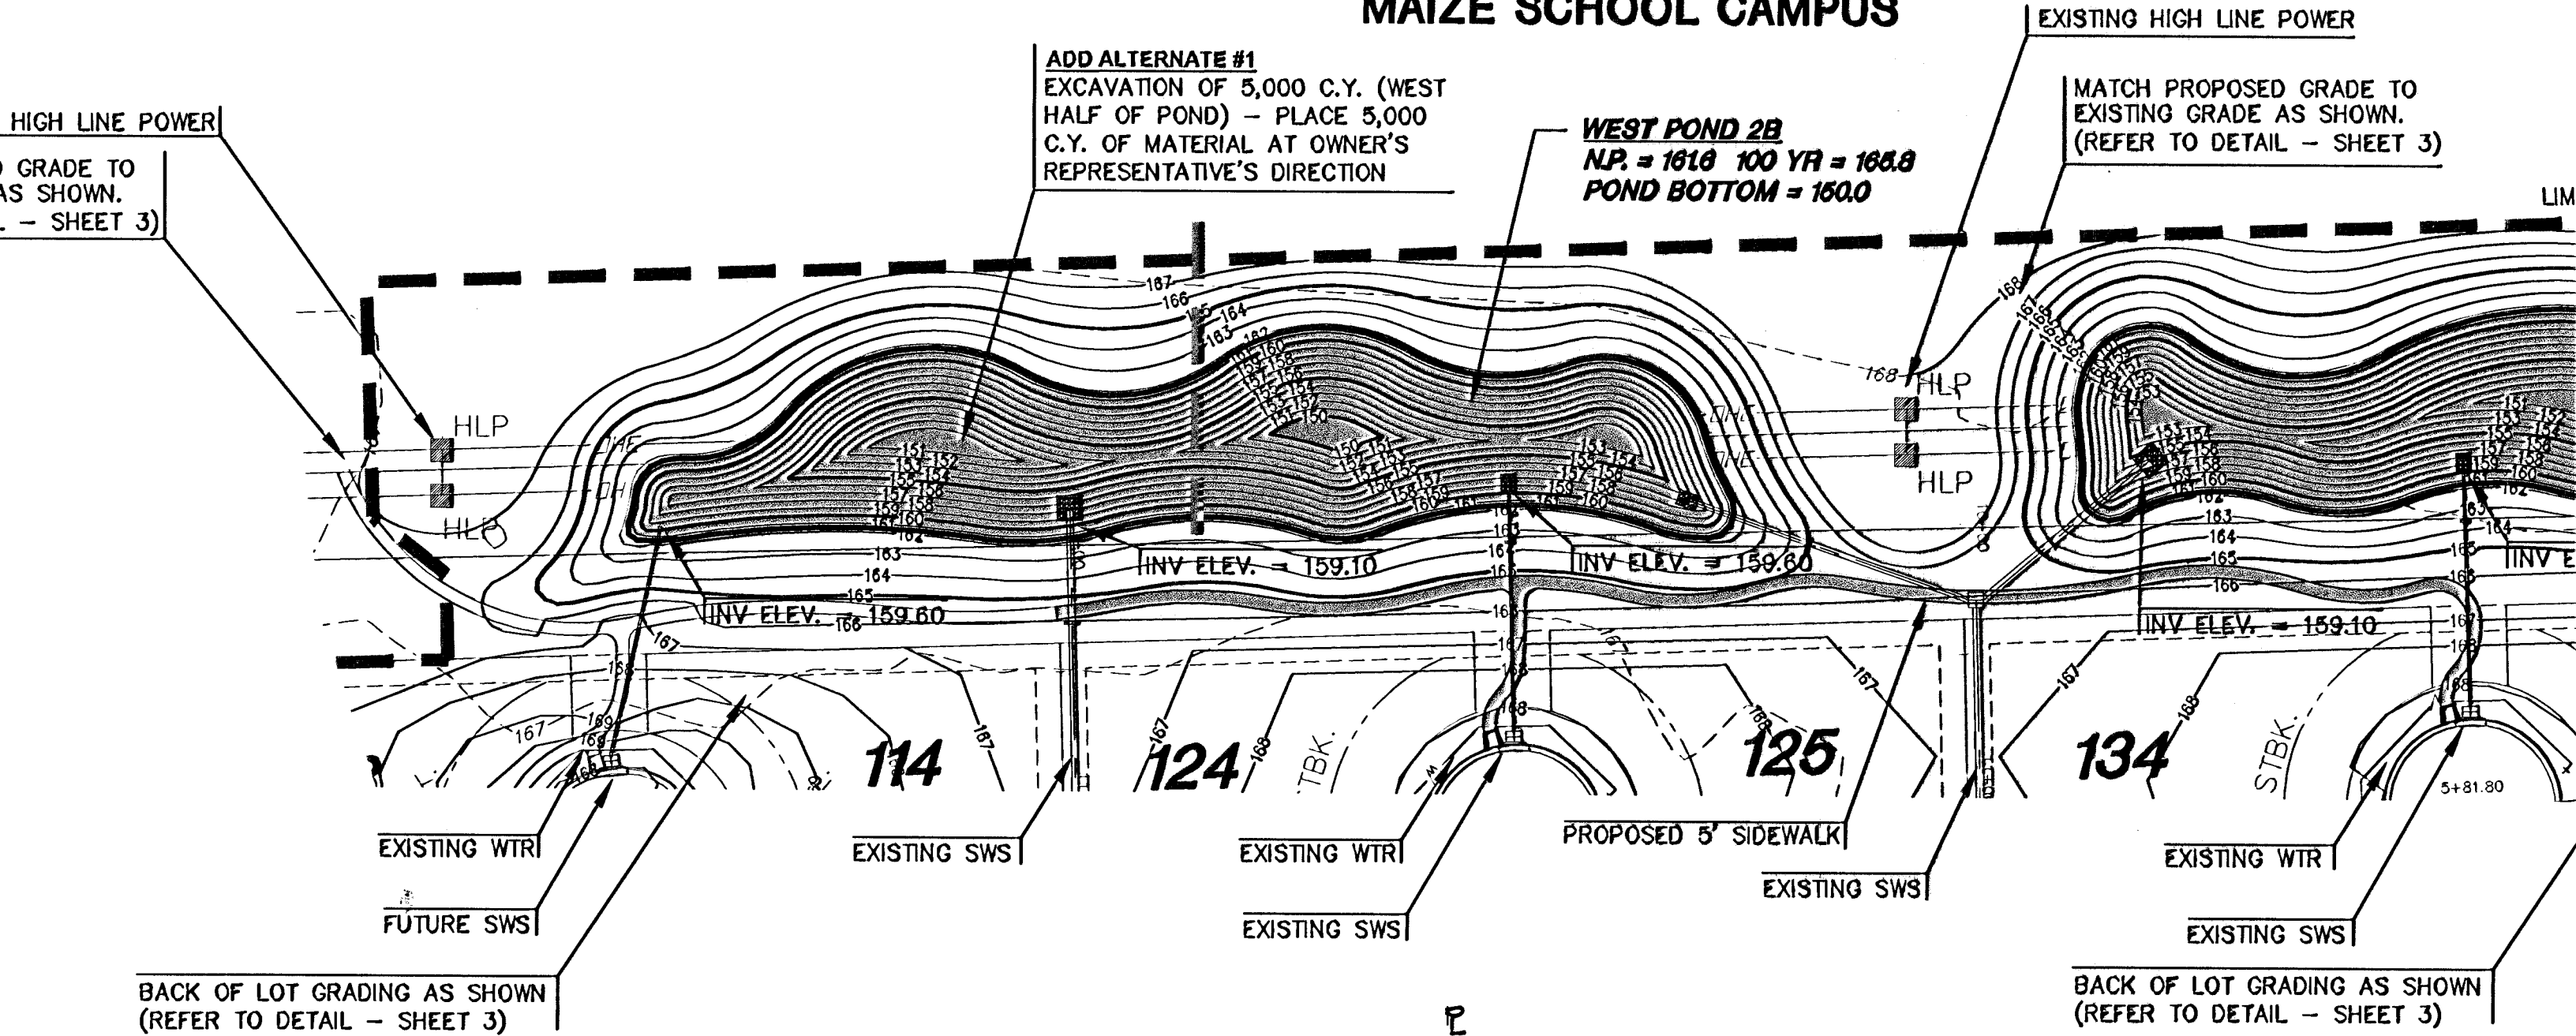