


ESTIMATED LIMITS OF SEEDING (OMIT SEEDING ON LAKES, STREETS)

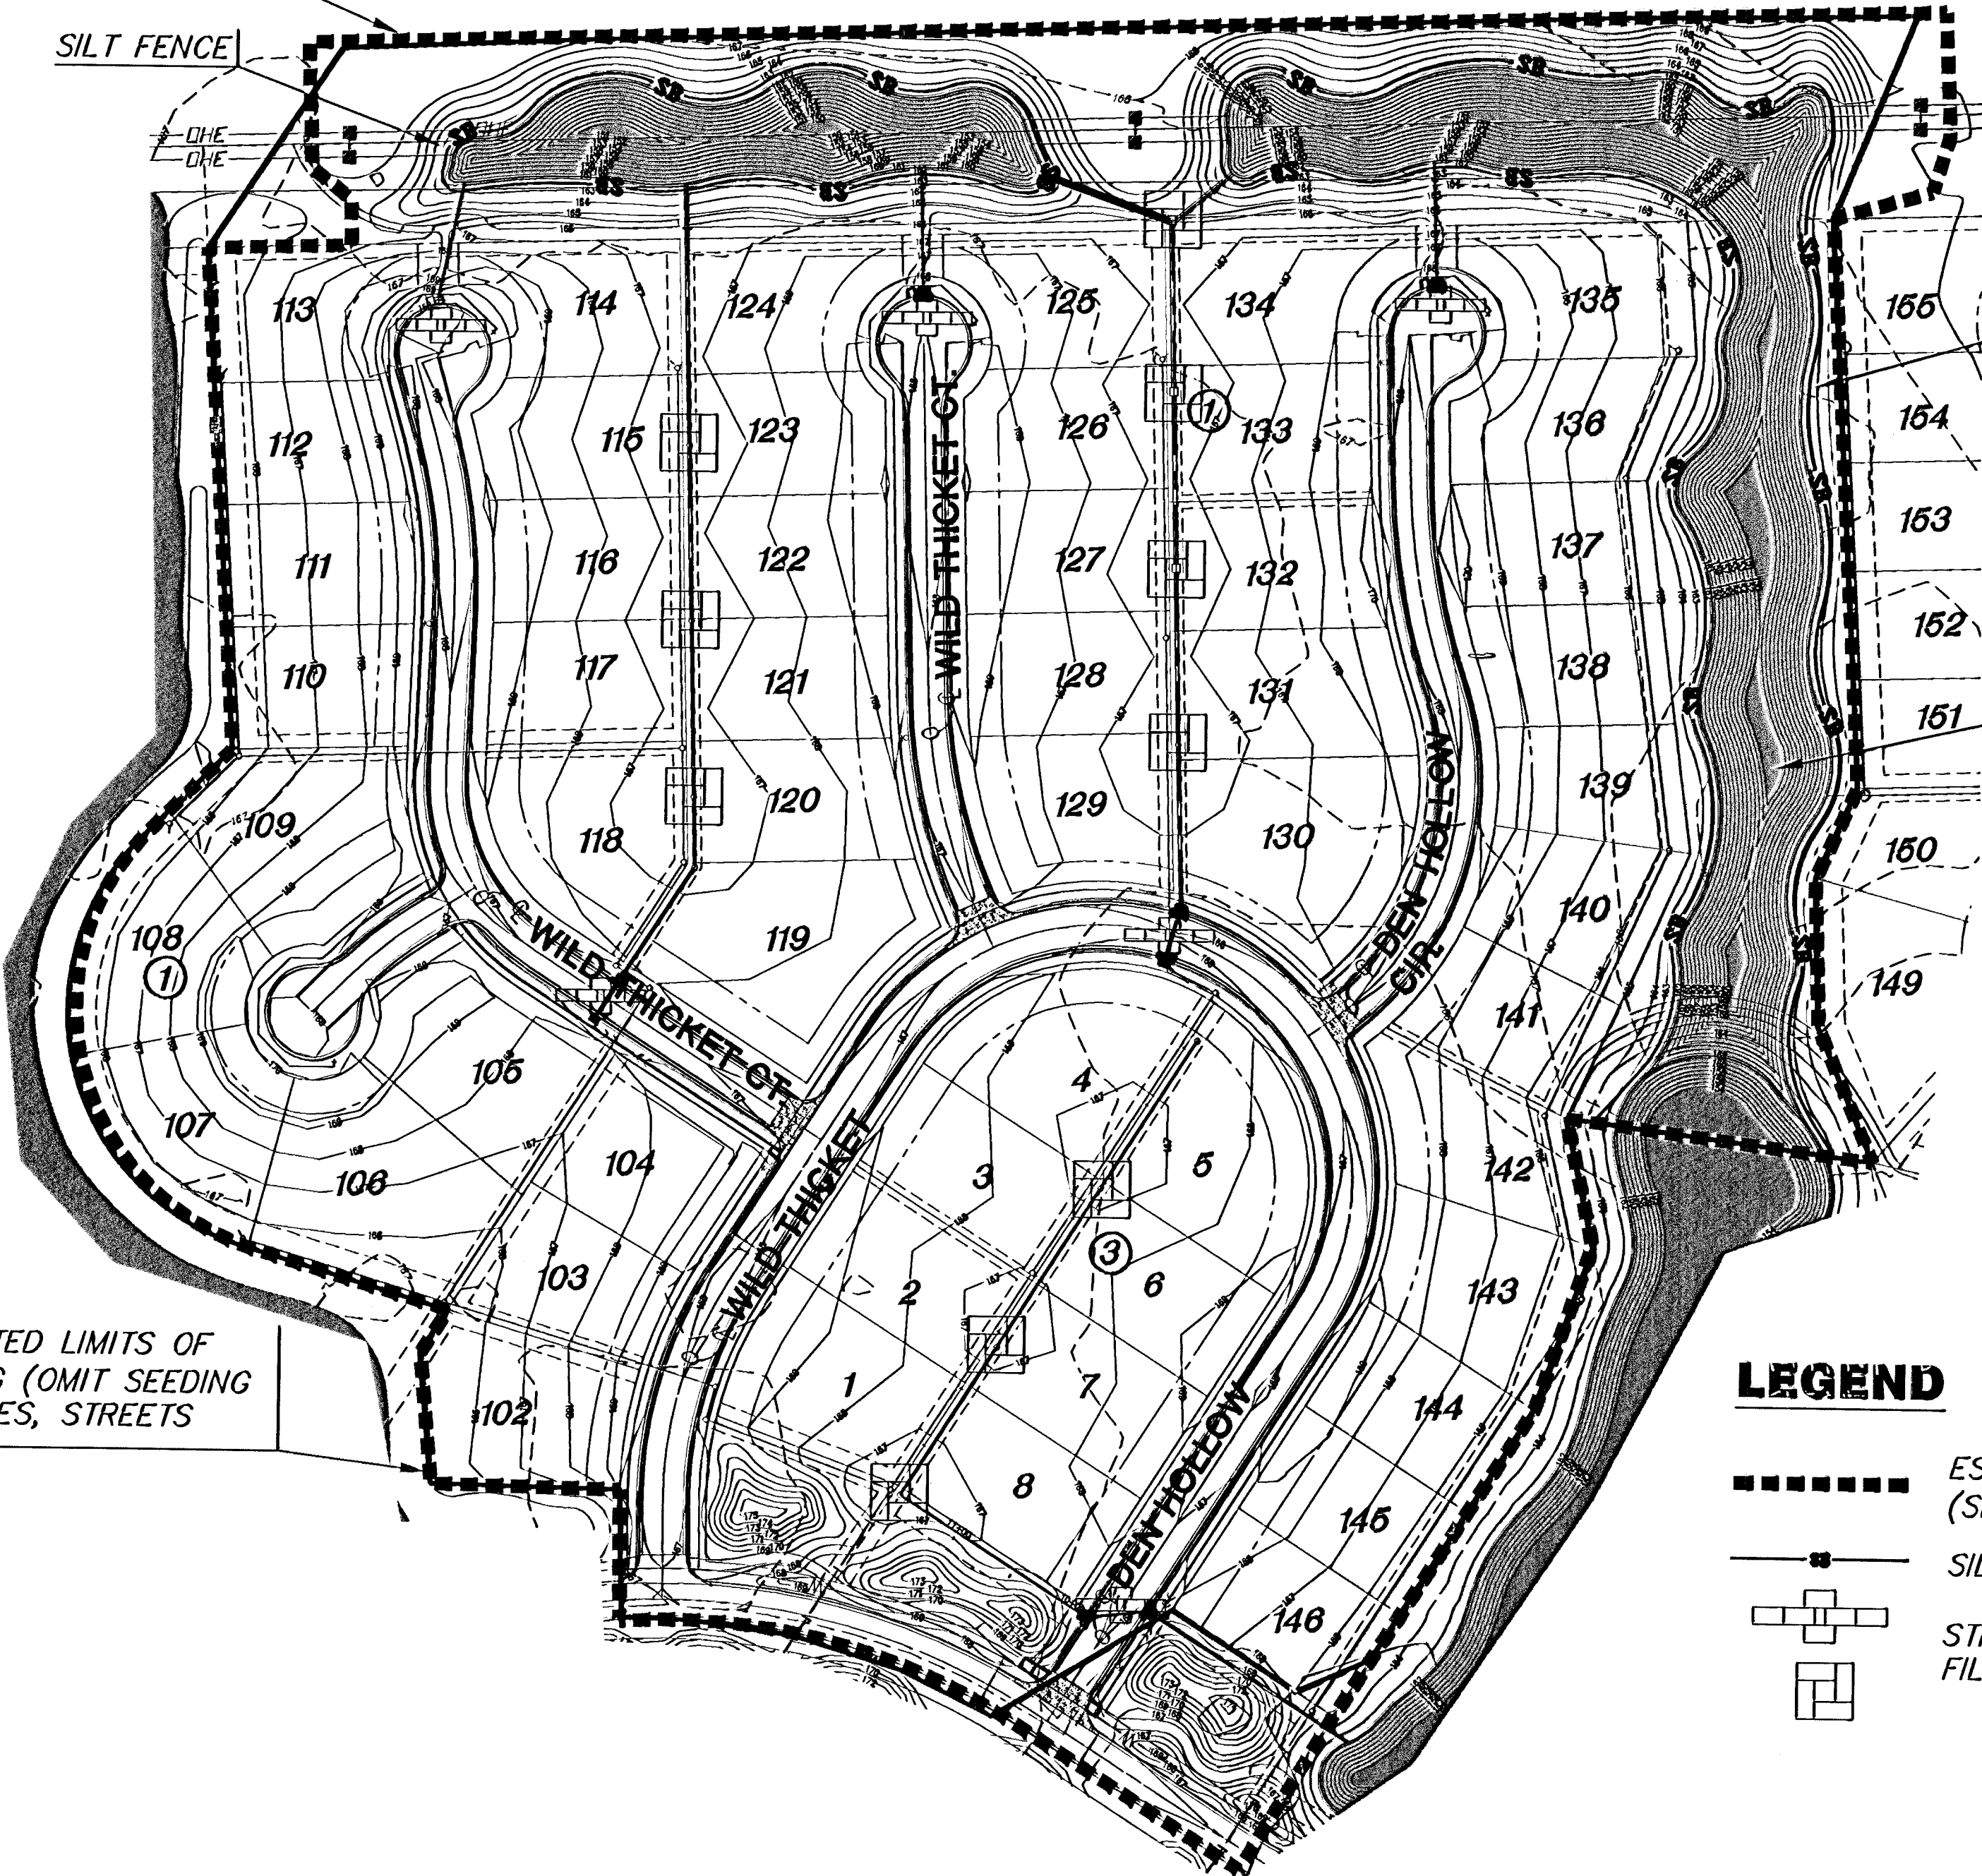

LEGEND

- ESTIMATED SEEDING LIMITS (SEE KEY MAP)
- SILT FENCE
- STRAW BALE DRAINAGE FILTER BERM CROSS SECTION

