



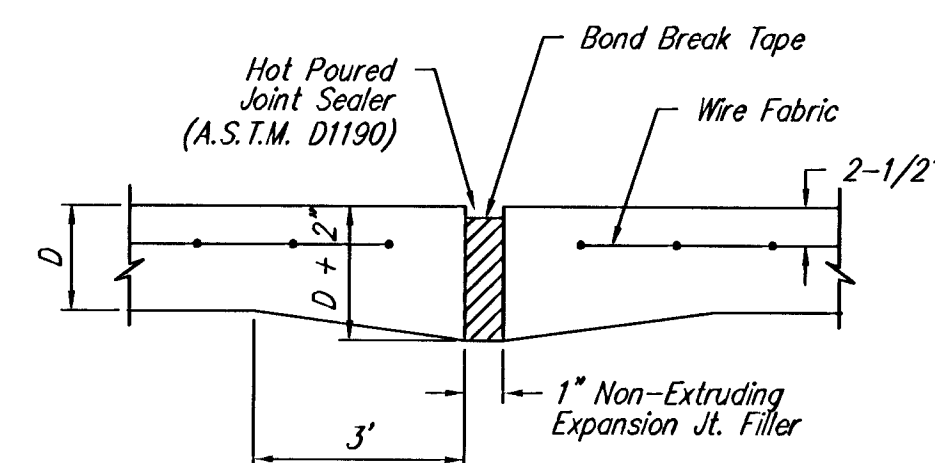


EXPANSION JOINT


NOTE: Extra Thickness to be Subsidiary to Price of Square Yards Pavement

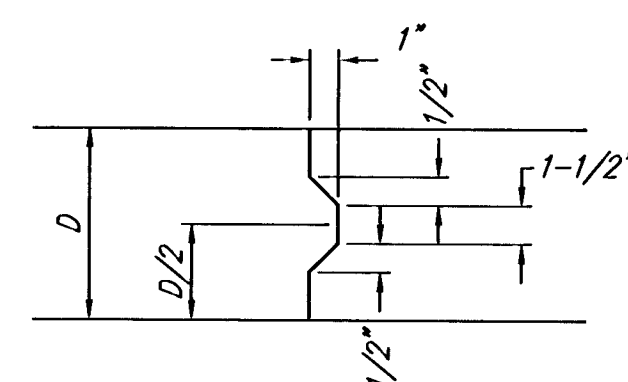


KEYWAY DETAIL

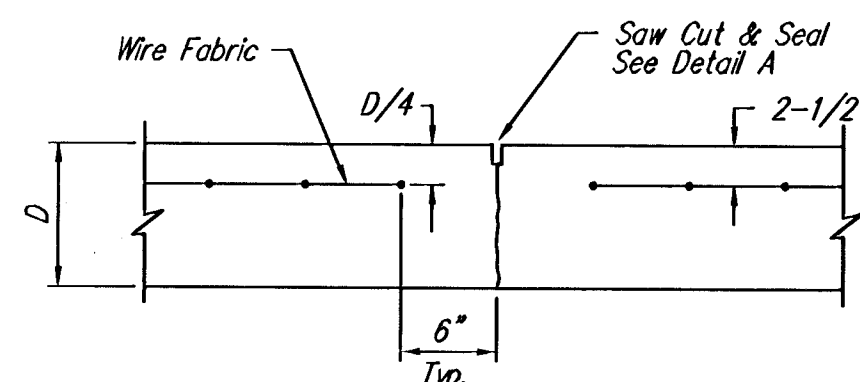


CONTRACTION JOINT DETAIL (C.J.)

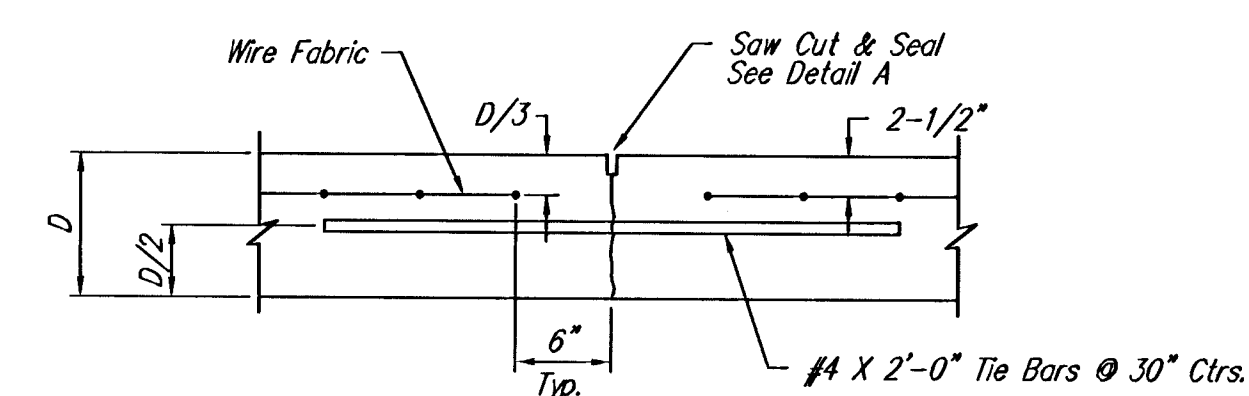

LONGITUDINAL JOINT DETAIL (L.J.)

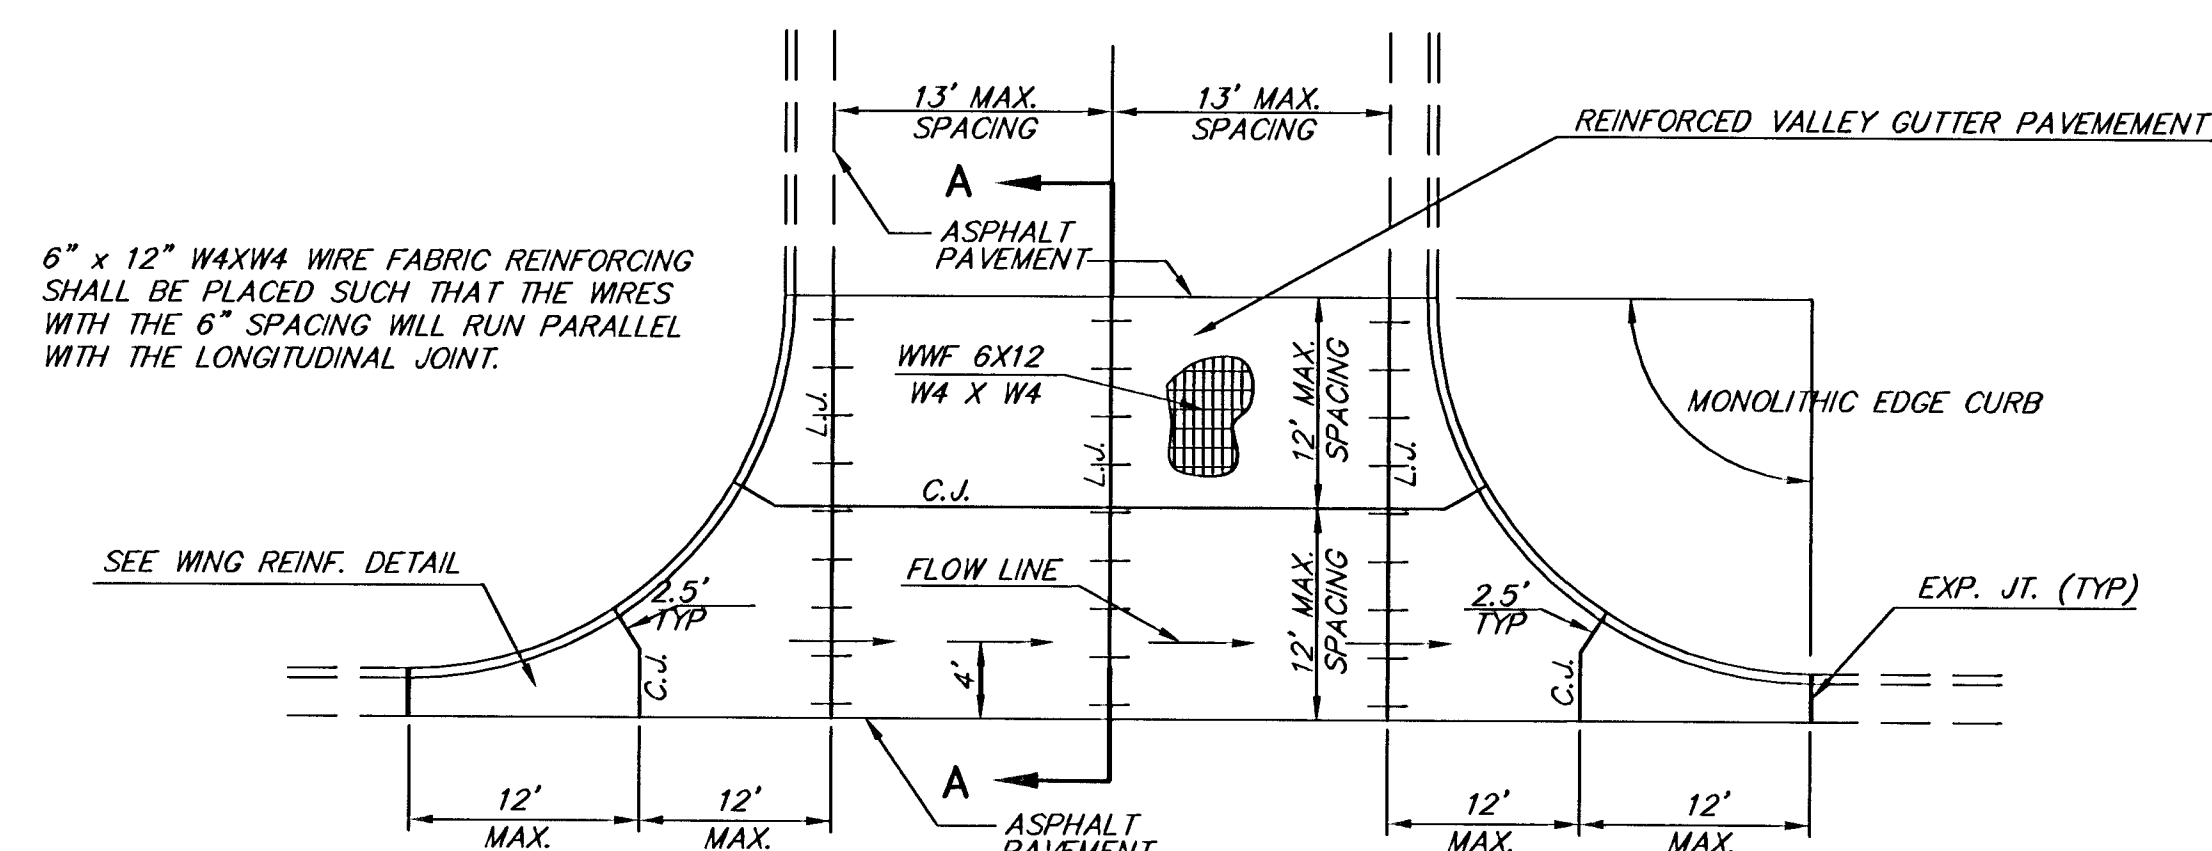


PLAN

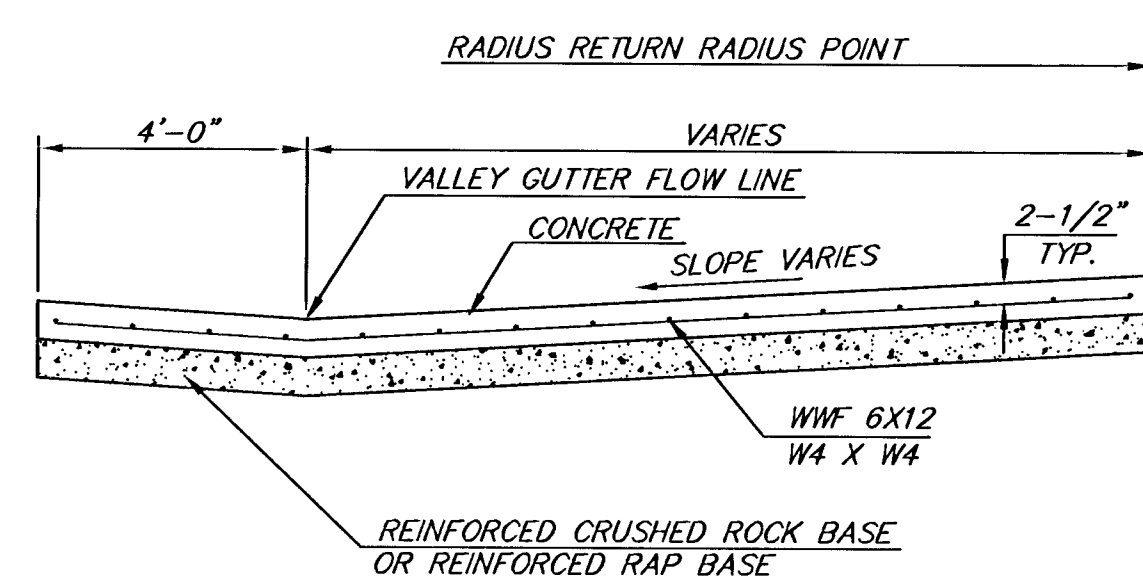


SECTION A-A


REINFORCED VALLEY GUTTER DETAIL

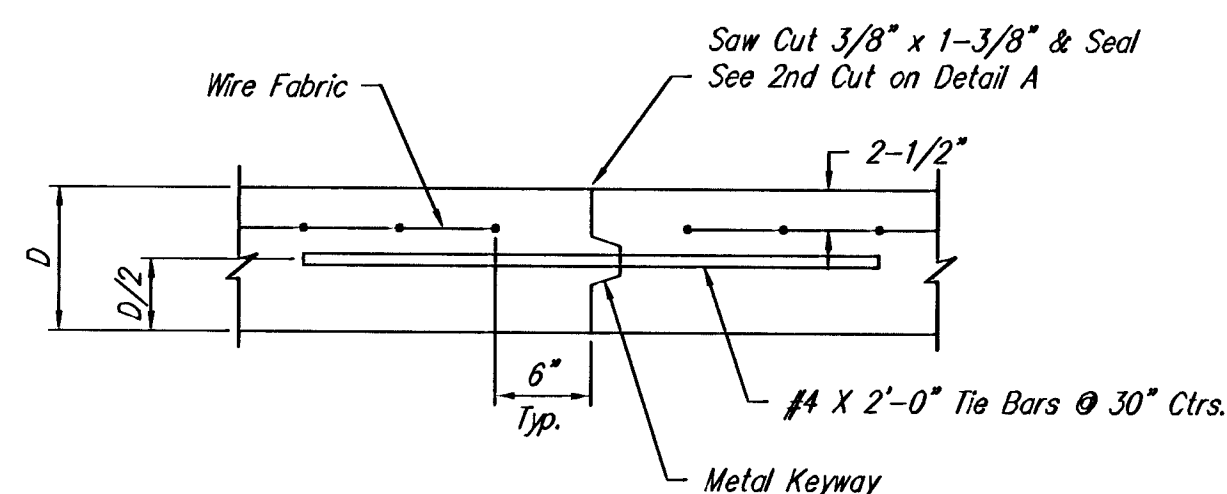


OPTIONAL LONGITUDINAL JOINT DETAIL (L.J.)

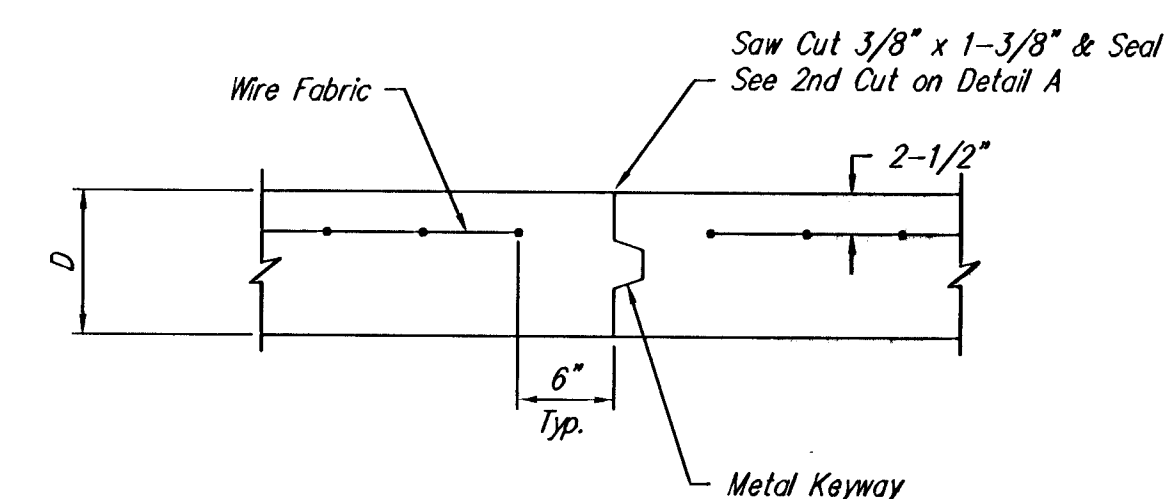


OPTIONAL CONTRACTION JOINT

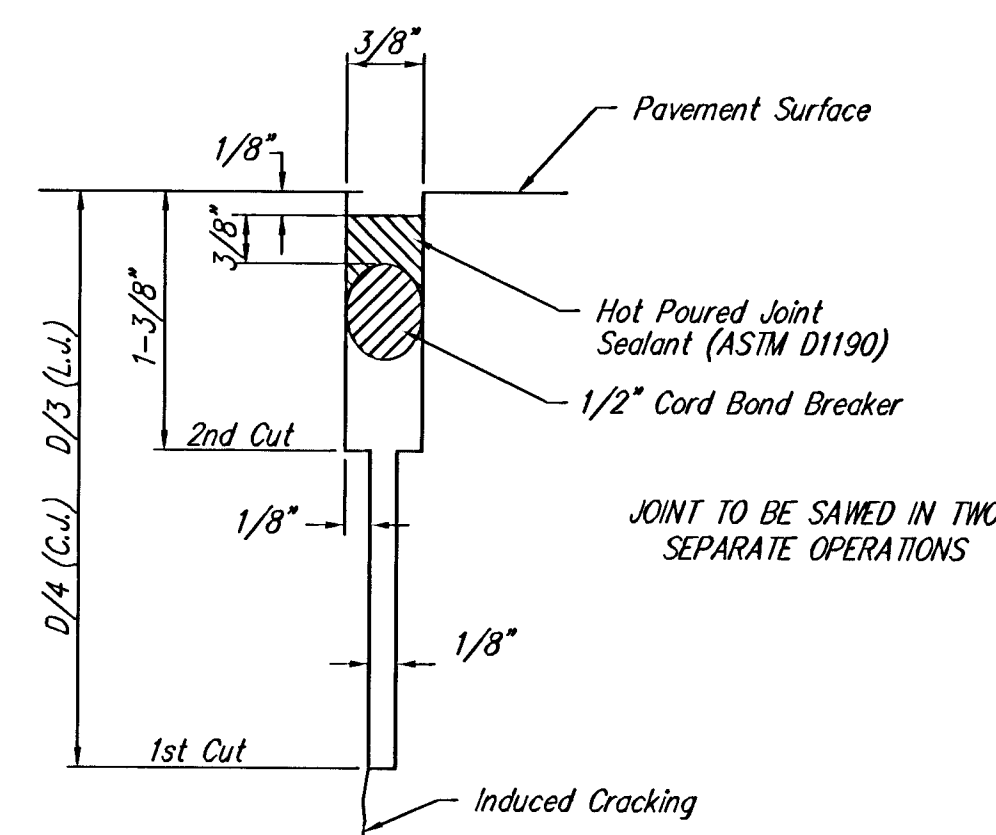

SAW JOINT DETAIL

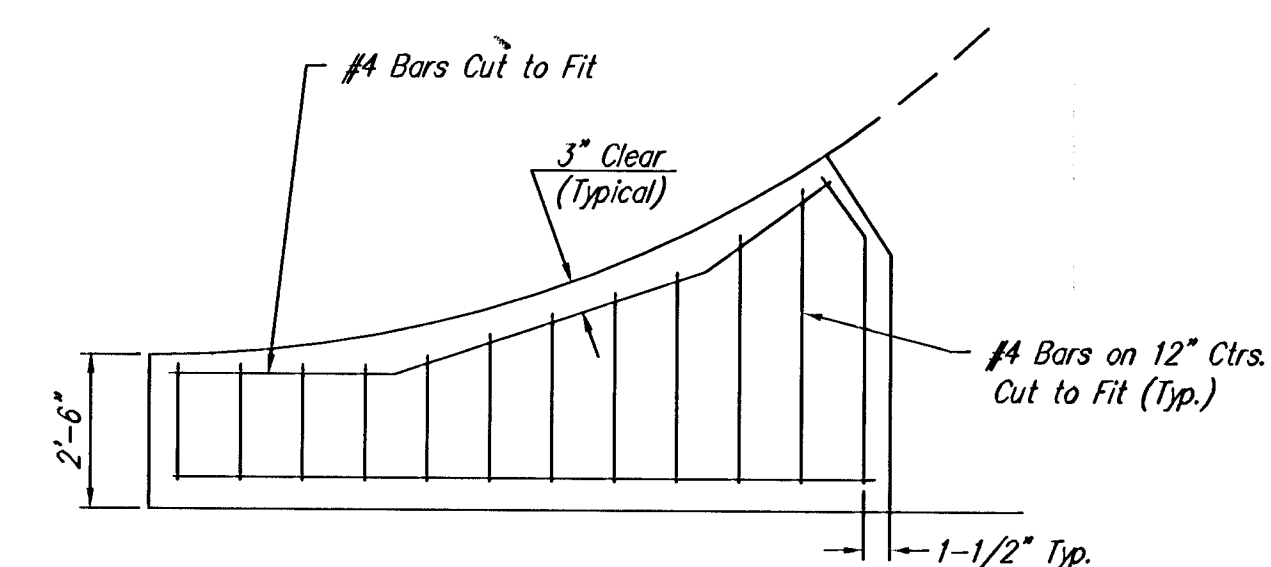

WING REINFORCING DETAIL

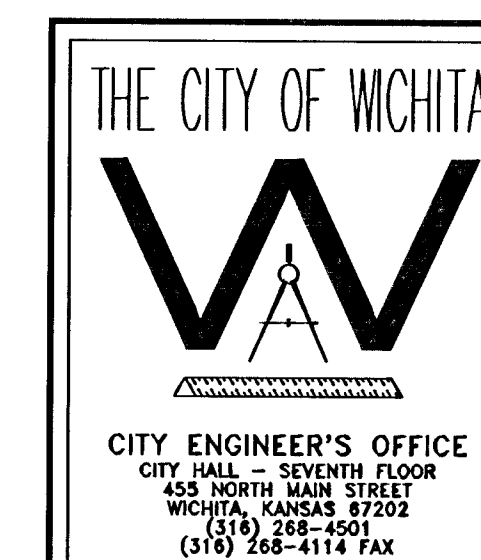

**VALLEY GUTTER DETAILS**

JAMES L. ARMOUR, P.E. - CITY ENGINEER

PROJECT NUMBER  
472-84214

INDEX CODE  
765962

DATE  
OCTOBER 2005

SHEET NUMBER  
4 / 29

C:\GWL\9811B\wg\PAV\PH13 PART2\9811BED3