


FOX RIDGE ADDITION
PHASE 13, PART 2 PAVING PLANS
CROSS SECTIONS

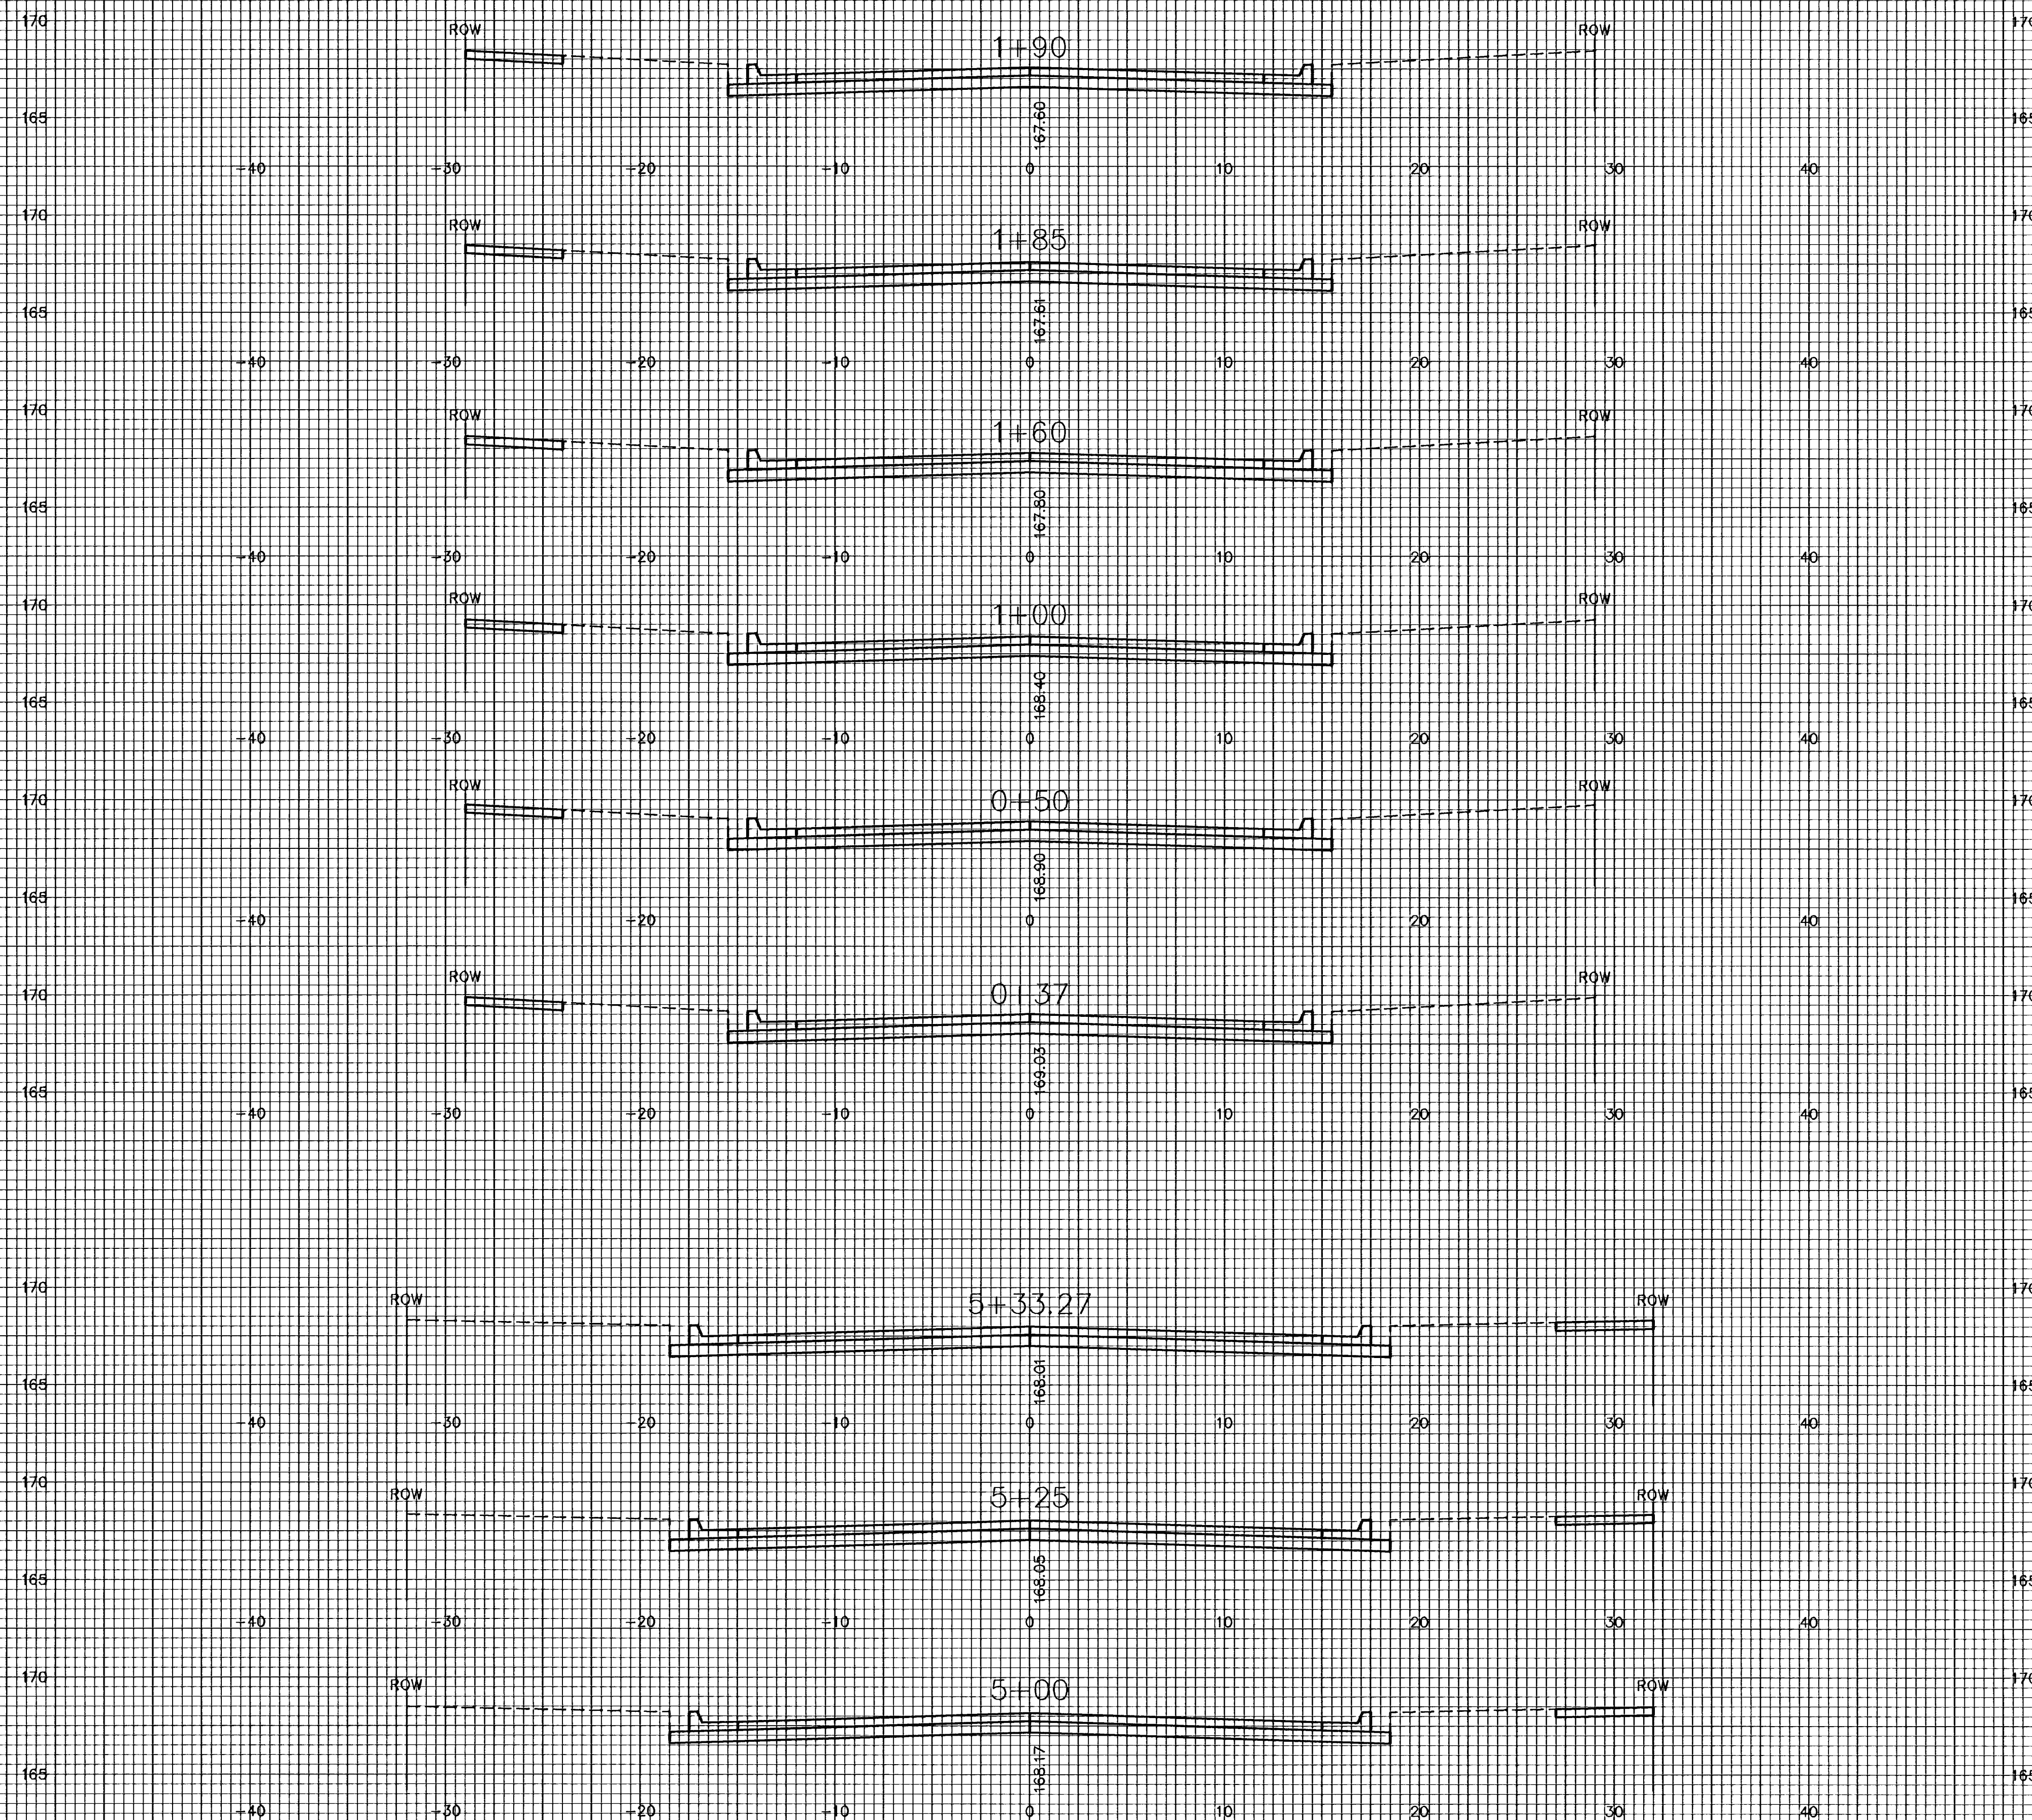

WILD THICKET CT.

WILD THICKET

G:\QV1\199118\DWG\PAV\PH13-PART2\XSEC\XSEC3