


FOX RIDGE ADDITION
PHASE 13, PART 2 PAVING PLANS
CROSS SECTIONS

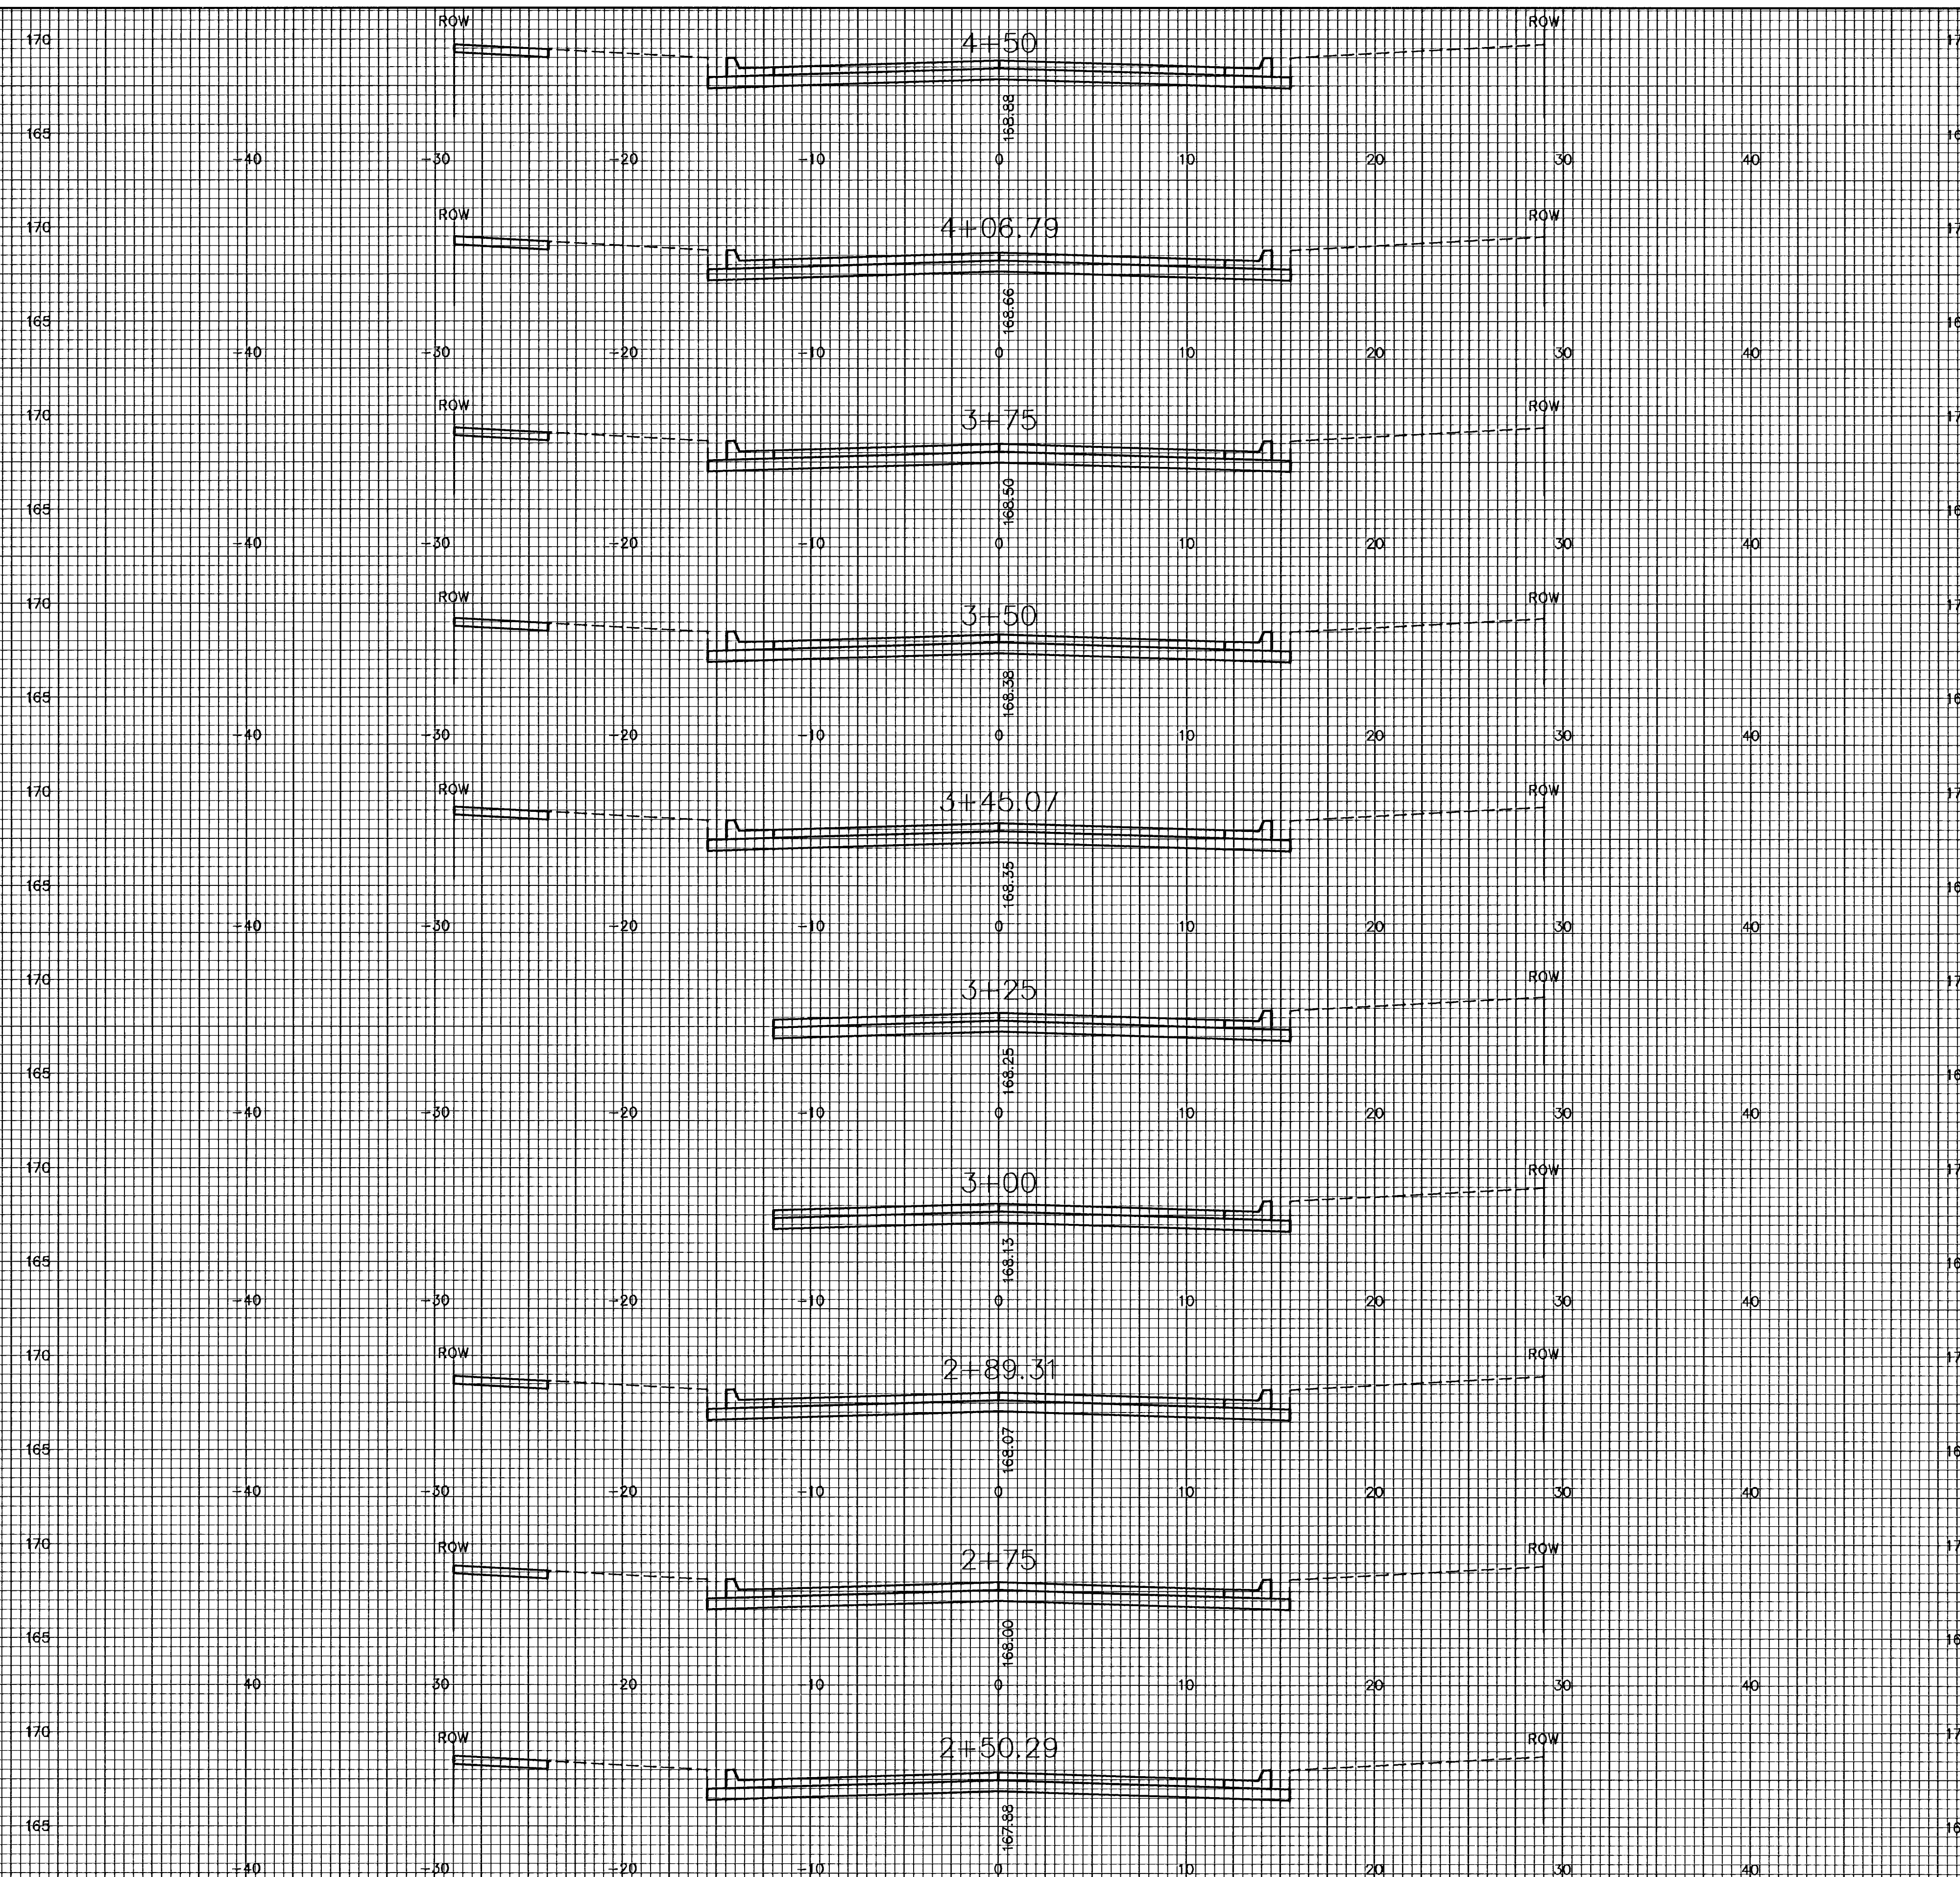

WILD THICKET CT.

G:\01\135118\Drawings\PAV\PH13 PART2\XSEC.XSSC4