


BENCHMARK:
BM #1: C.O.W. disc in curb
adjacent to fire hydrant near SE
corner of Lot 18, Block B,
Southern Ridge 2nd Addition.
Elev. = 144.10 (City Datum)

BM #2: C.O.W. disc 44.0' S &
49.8' W of intersection of Pawnee
& Maize Road. 12.0' E of fence
and 65.0' SW of section corner
Elev. = 132.12 (City Datum)



Scale: 1" = 20'
• = Iron

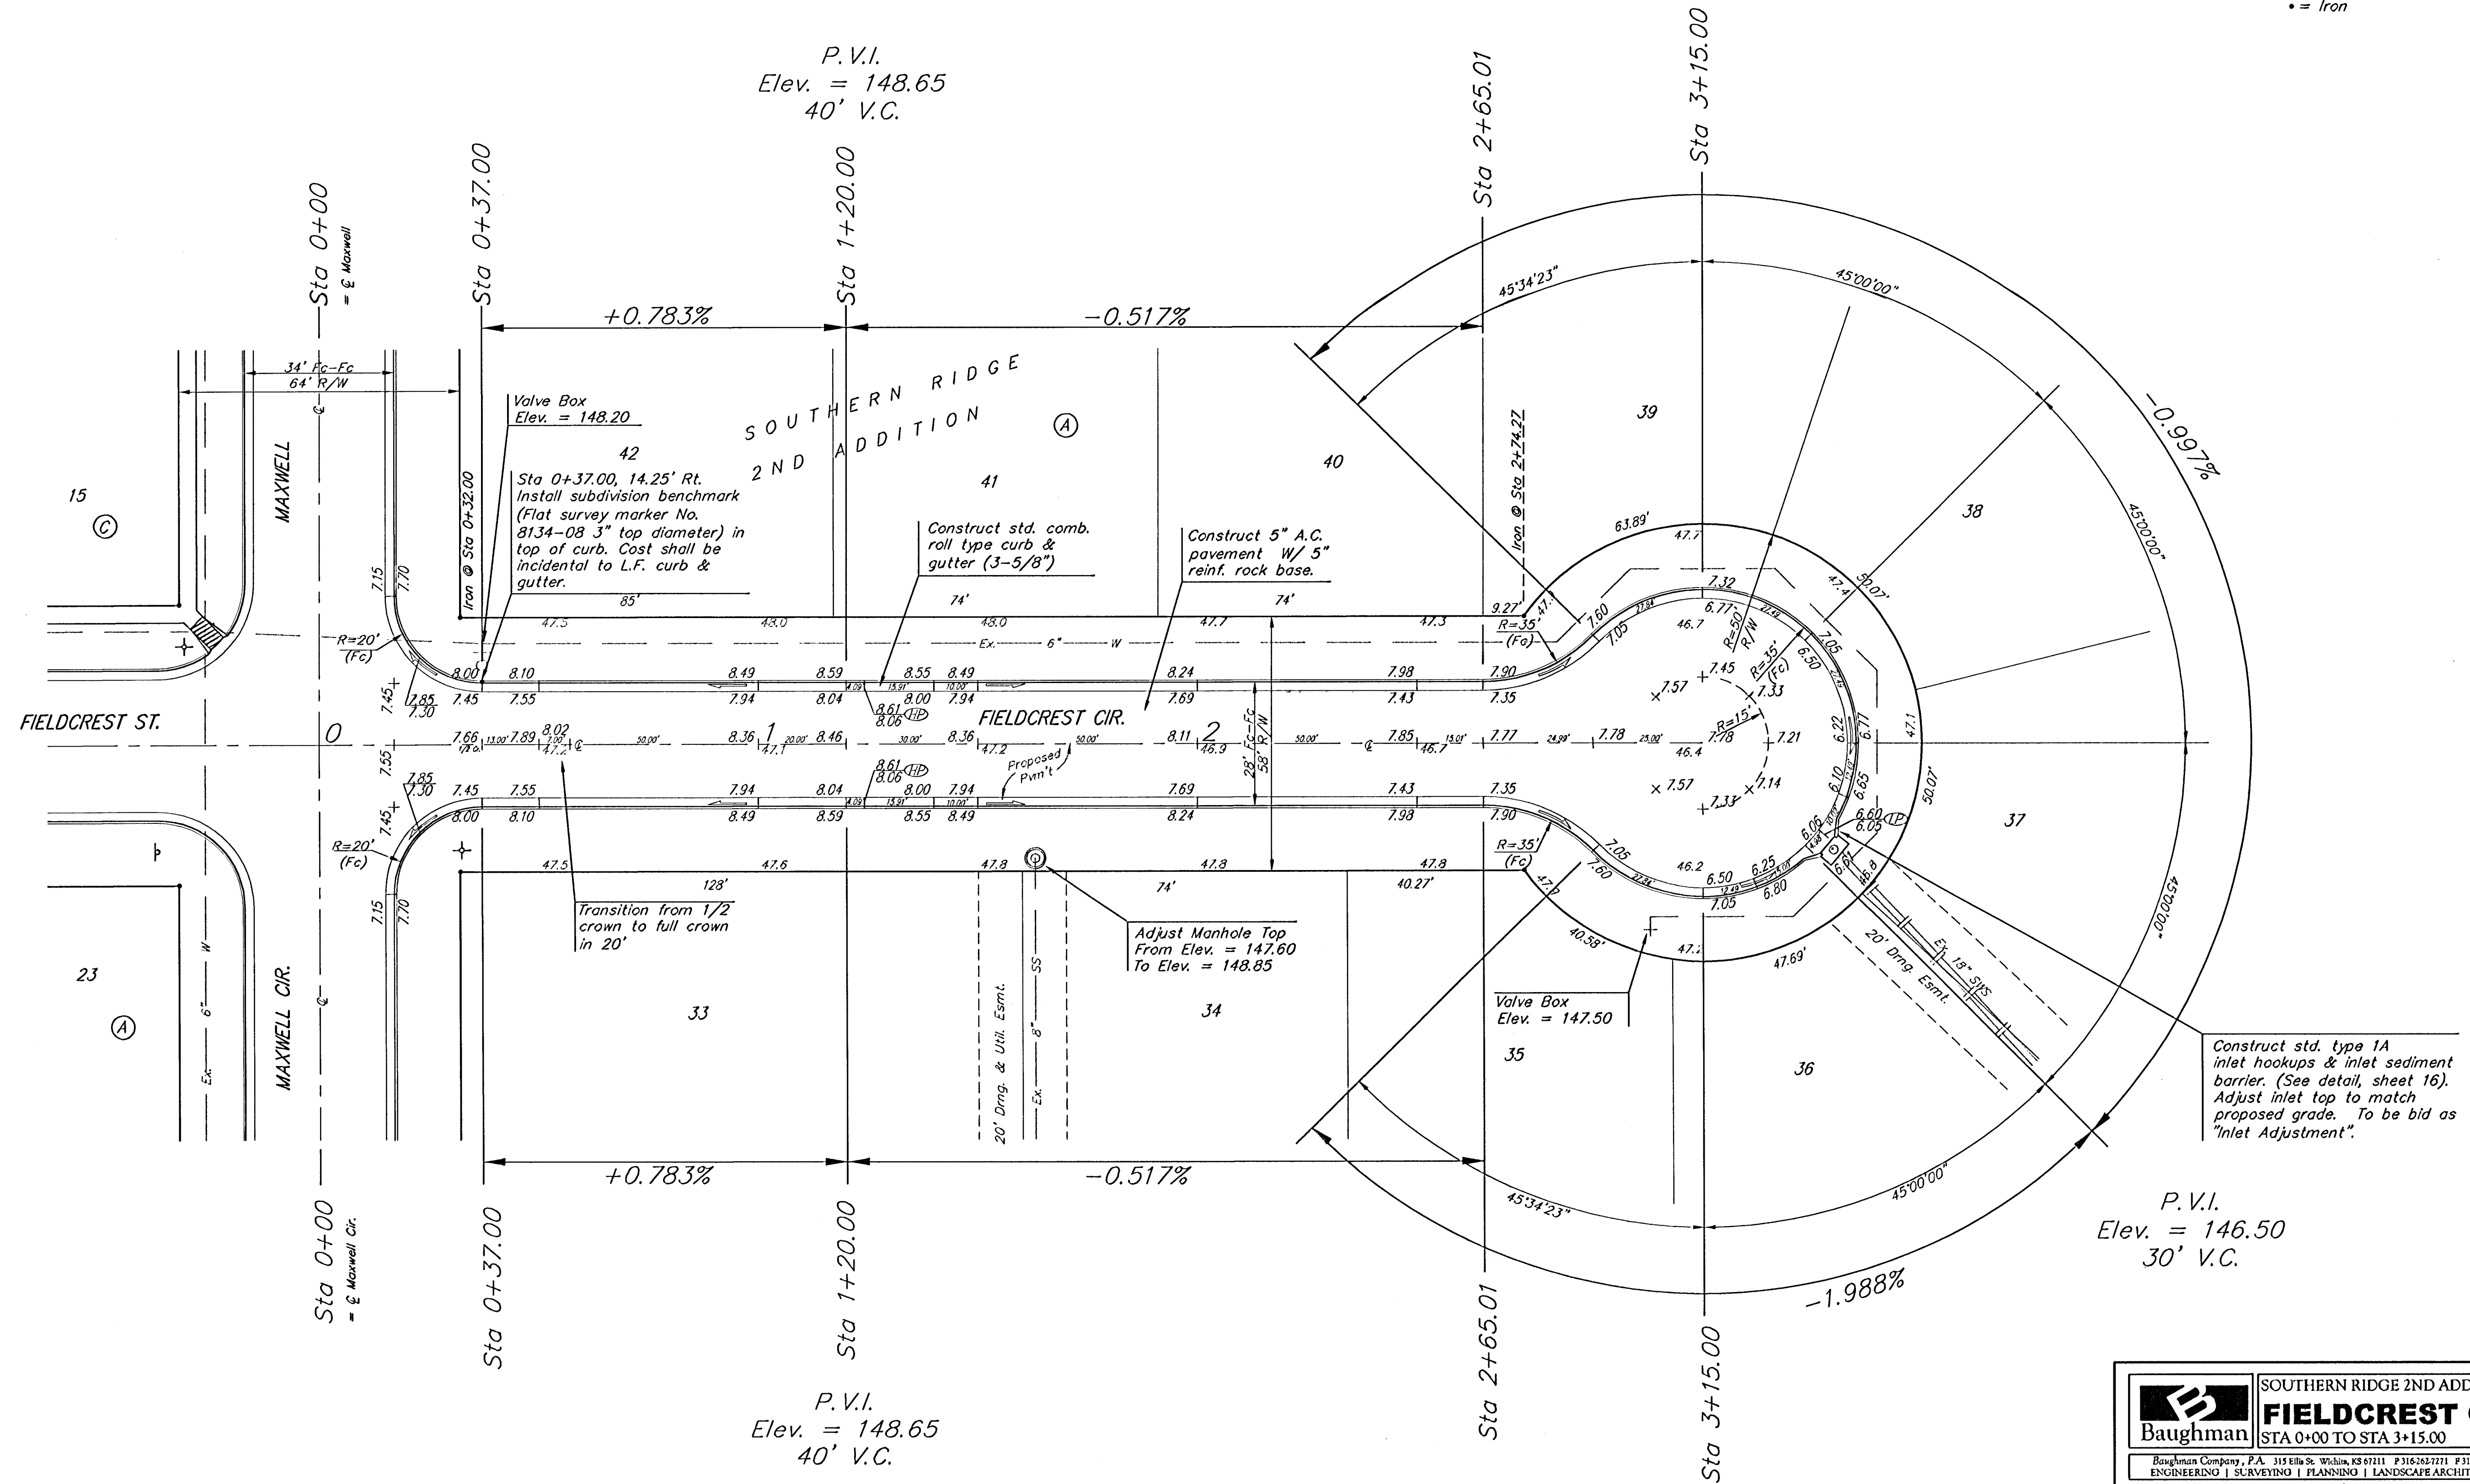

NOTE: ROLL TYPE CURB & GUTTER TO BE CONSTRUCTED ON THE PAVEMENT SHOWN ON THIS SHEET. TOP OF CURB ELEVATIONS ARE GIVEN FOR FULL HEIGHT CURB.

Baughman		SOUTHERN RIDGE 2ND ADD. - PH II	
FIELDCREST CIR.		STA 0+00 TO STA 3+15.00	
Baughman Company, P.A. 315 Elm St. Wichita, KS 67211 P 316.262.7211 F 316.262.0149			
ENGINEERING SURVEYING PLANNING LANDSCAPE ARCHITECTURE			
PROJECT NUMBER 47284099	DESIGN AEG	DRAWN TMS	
REVISIONS:	APPROVED	DATE 10/05	
	SCALE Noted	SHEET 10 OF 29	
SouthernRidge2ndPhaseII.Srf		0509.E350	